



0 1 2 3 4 5 10 METRES

- Notes:
1. This drawing is the property of Ingram Architecture & Design Limited and must not be disclosed, loaned or copied without the written permission of Ingram Architecture & Design
 2. All sizes in millimetres
 3. Do not scale from drawings
 4. Any discrepancies to be notified to client/architect immediately
 5. All sizes to be checked on site


revision
A Planning 19.08.21

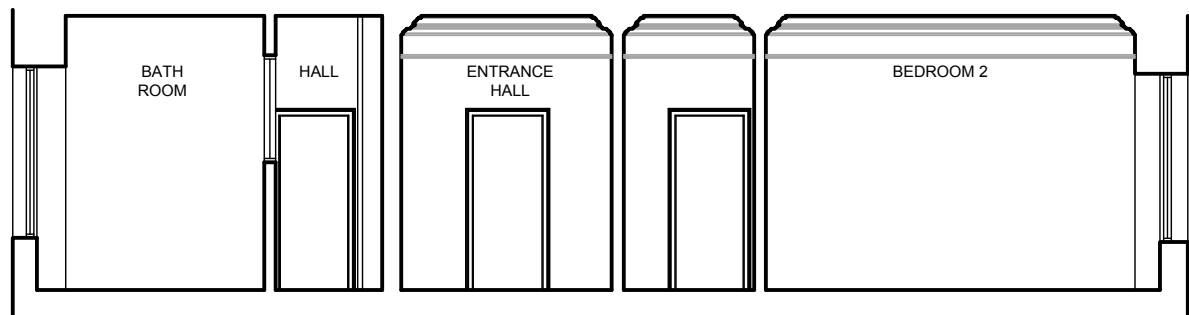

SECTION A-A AS EXISTING

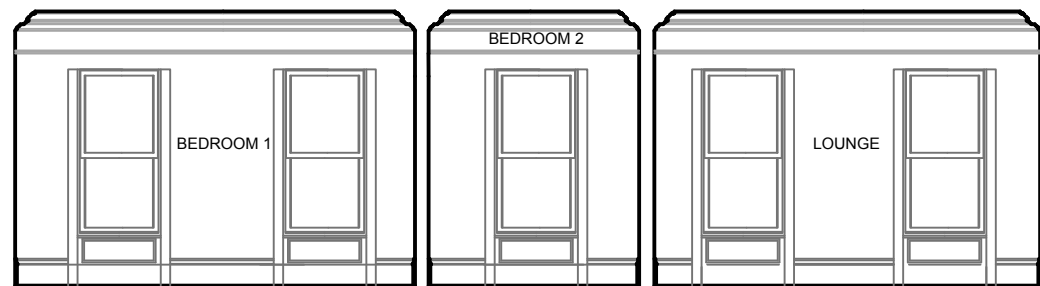

SECTION B-B AS EXISTING

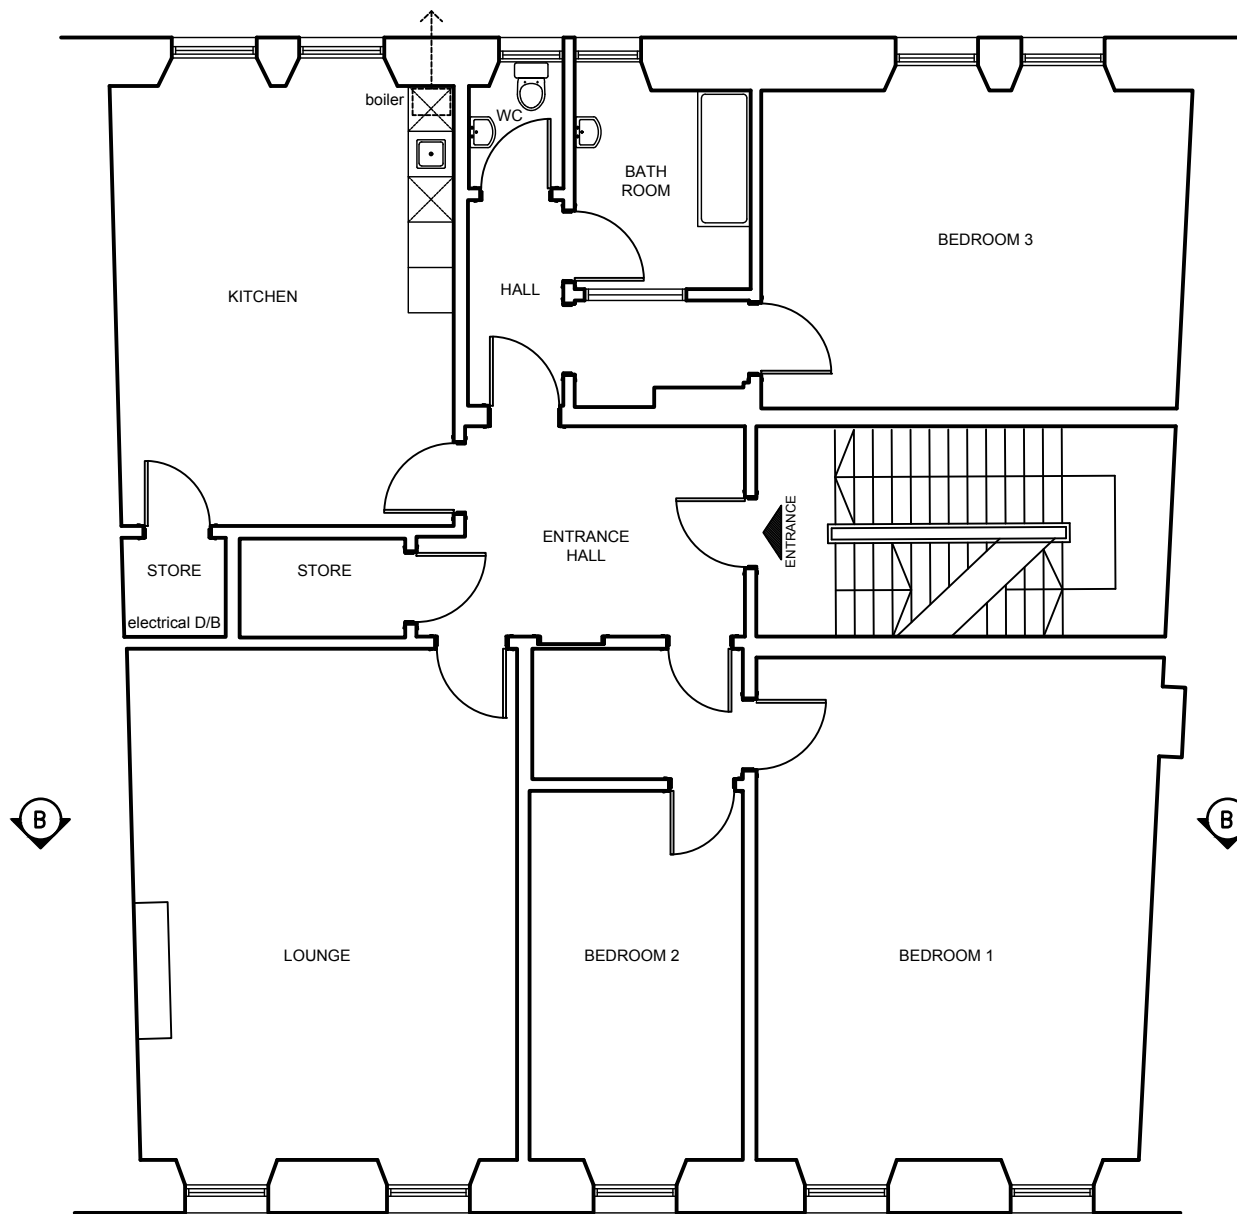

THIRD FLOOR PLAN AS PROPOSED



227 Ingram Street Glasgow
G1 1DA 0141 221 5191

getus@ingramarchitecture.co.uk
www.ingramarchitecture.co.uk

client Mr A. Singh

project Flat 1-1
14 Cleveden Crescent

drawing Floor Plan
As Existing

scale 1:50@A1
1:100@A3 date June 20

number 2110(2)-01 rev A