



Ground Floor - as existing
Scale 1:50

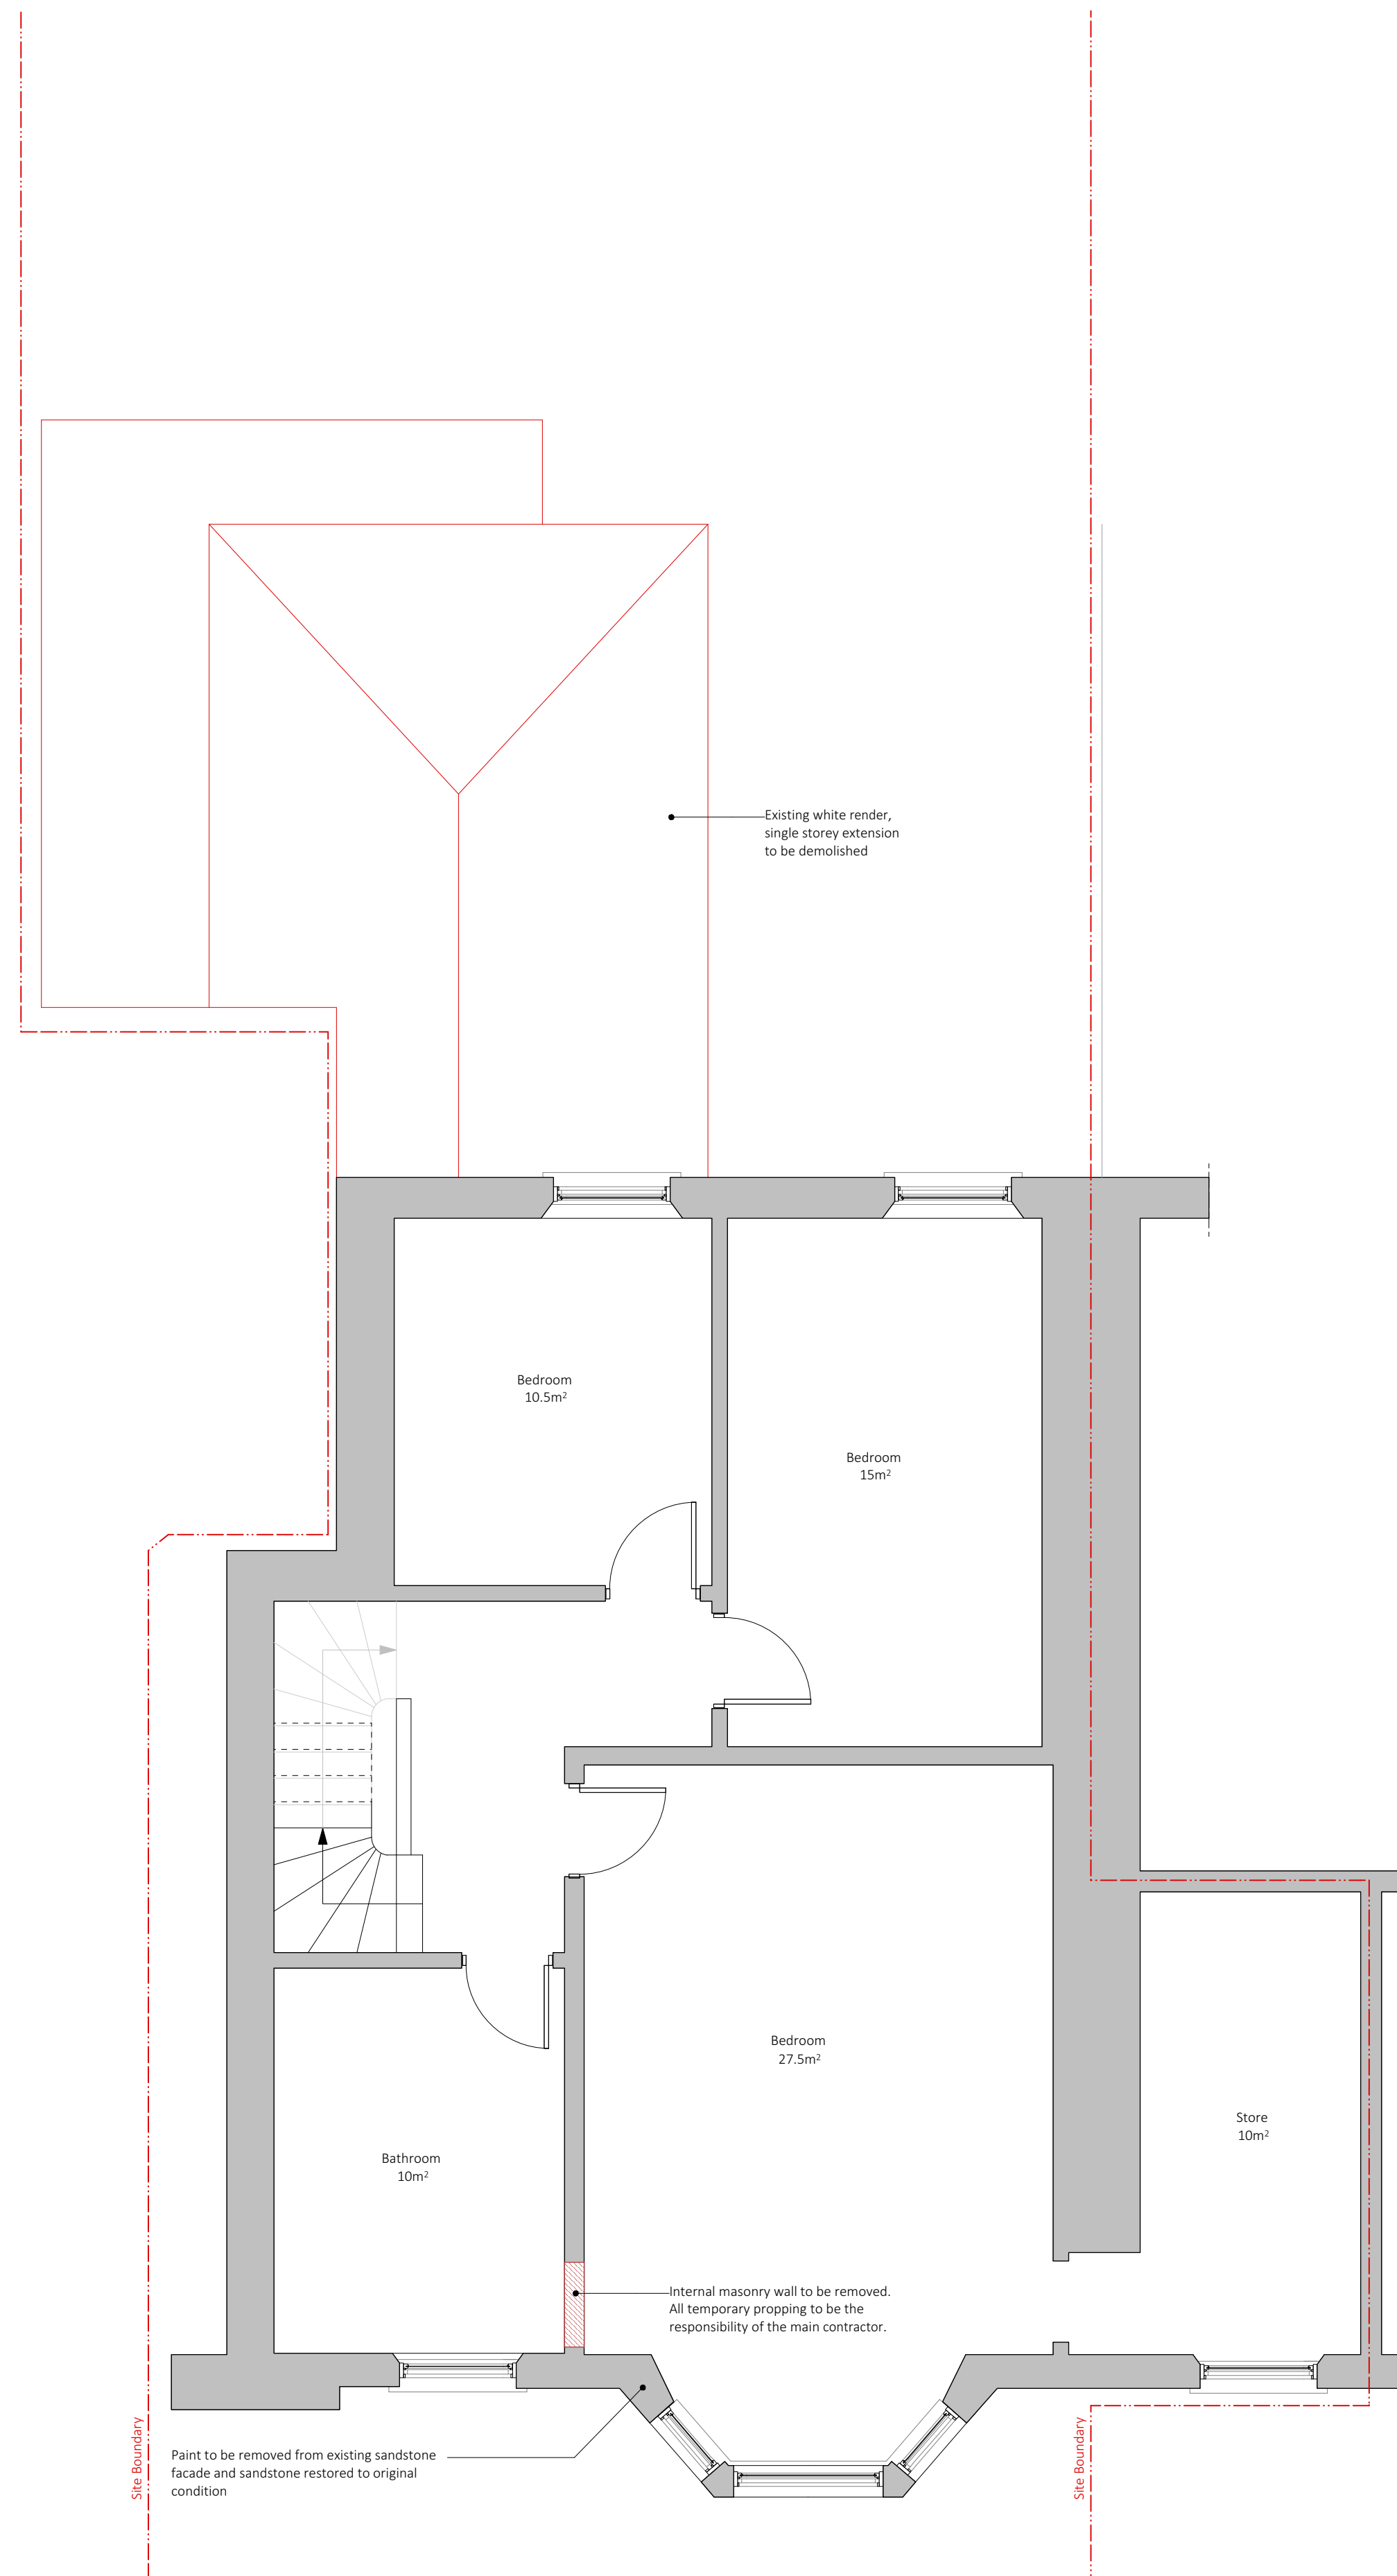

First Floor - as existing
Scale 1:50

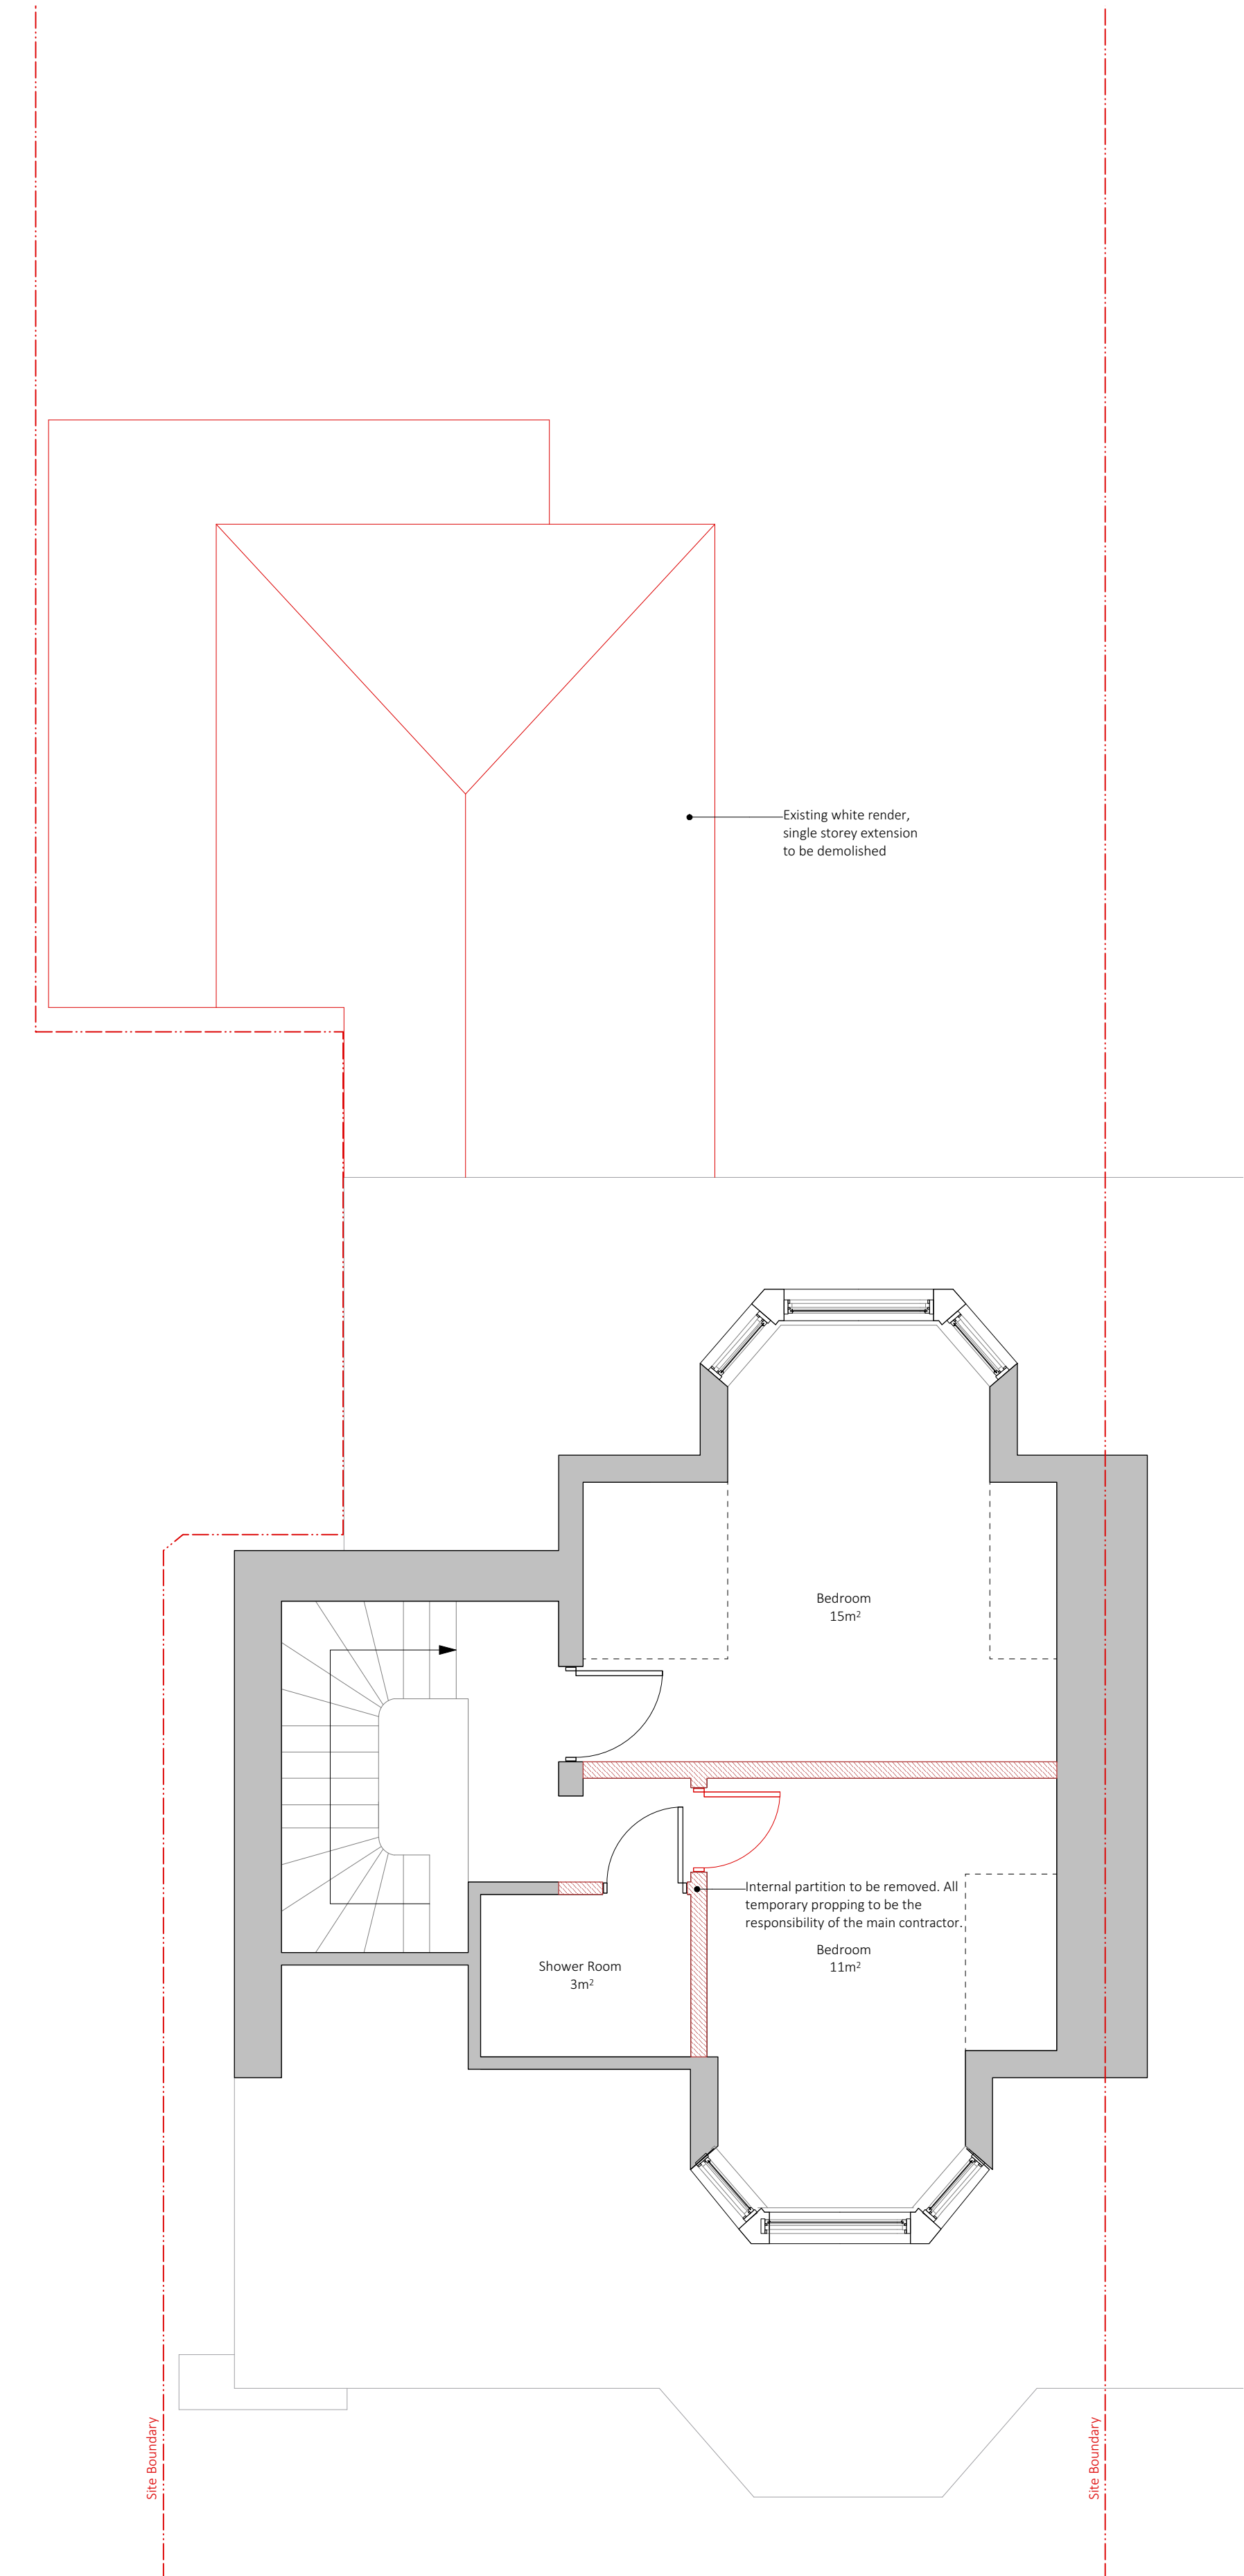

Second Floor - as existing
Scale 1:50