


FL 01 - Dining Room Elevation - Existing
 Downtakings highlighted in dashed red lines

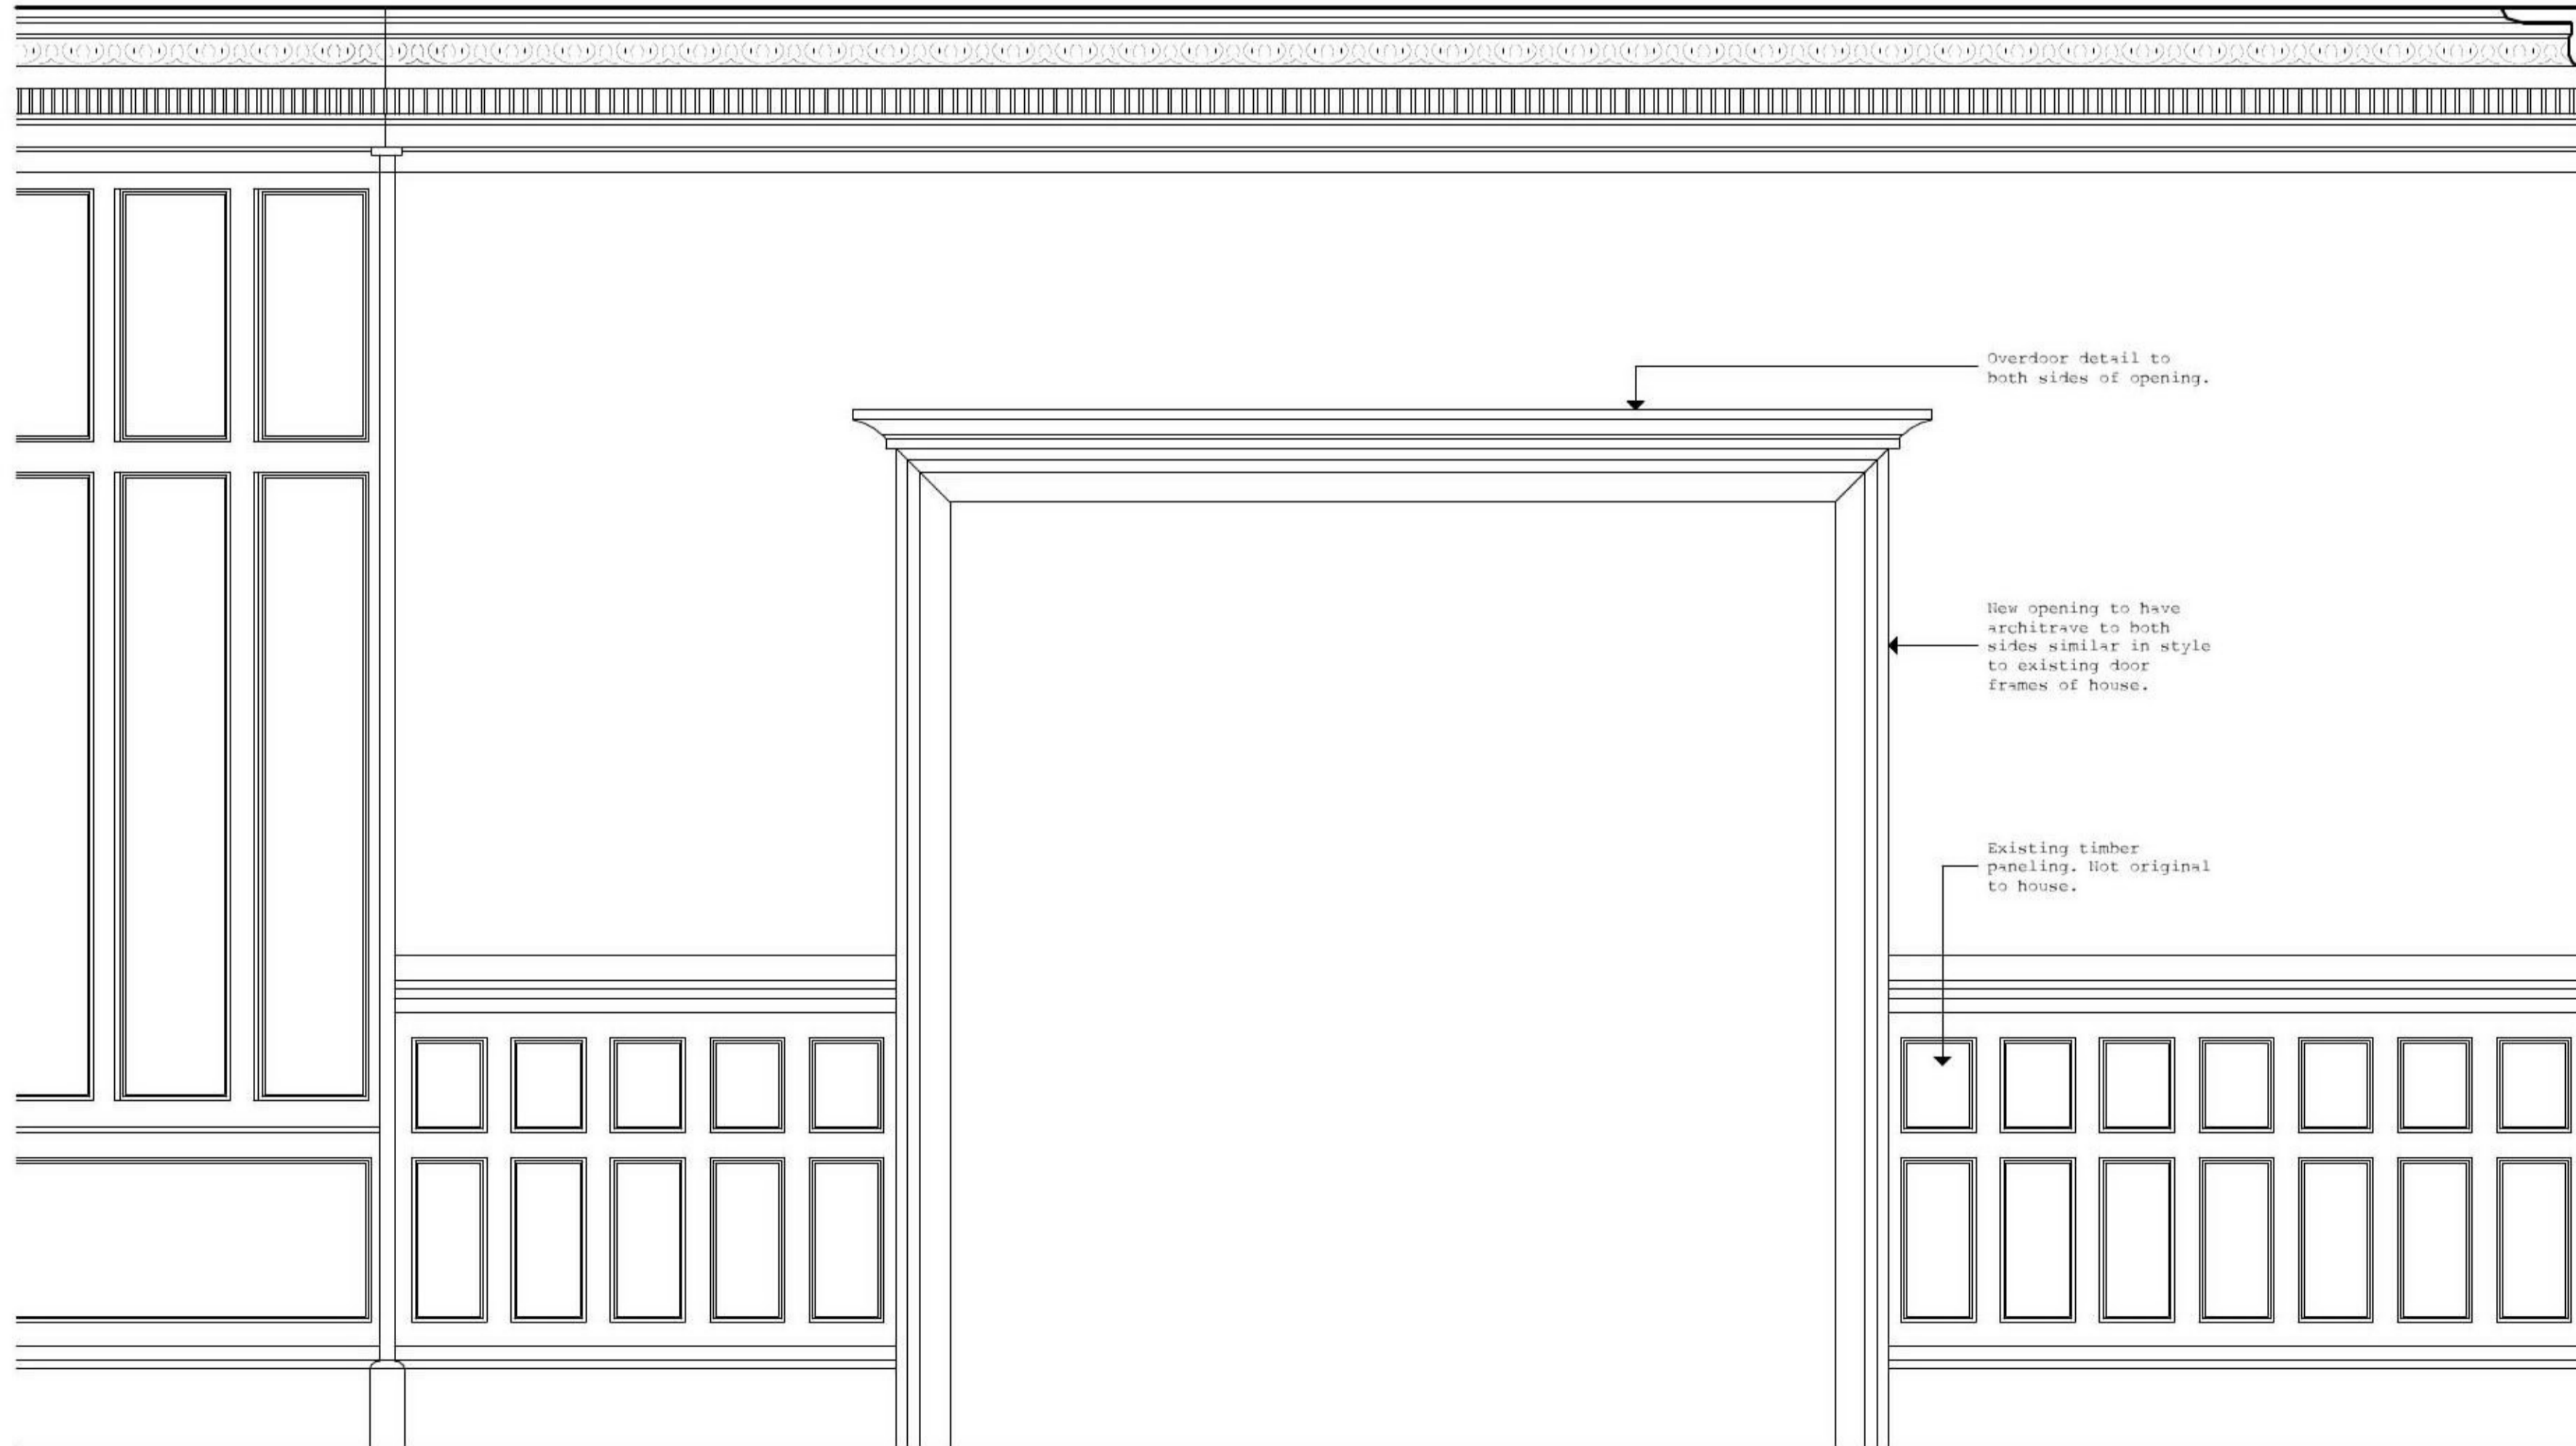

FL 01 - Dining Room Elevation - Proposed

Project Title		Rev Notes		
LORRAINE ROAD		2 - Issues for Listed Building Consent - 13.07.21		
Drawing Title				
Dining Room Elevation				
Date	Drq No	Rev	Drawn By	
13/09/2021	LRR_LBC_004 A		MC	
Scale	Unit 2 - Killearn Mill - Killearn - G63 9RW			
1:20	T. [REDACTED] E. mail@lineararchitecture.net www.lineararchitecture.net			

A2