

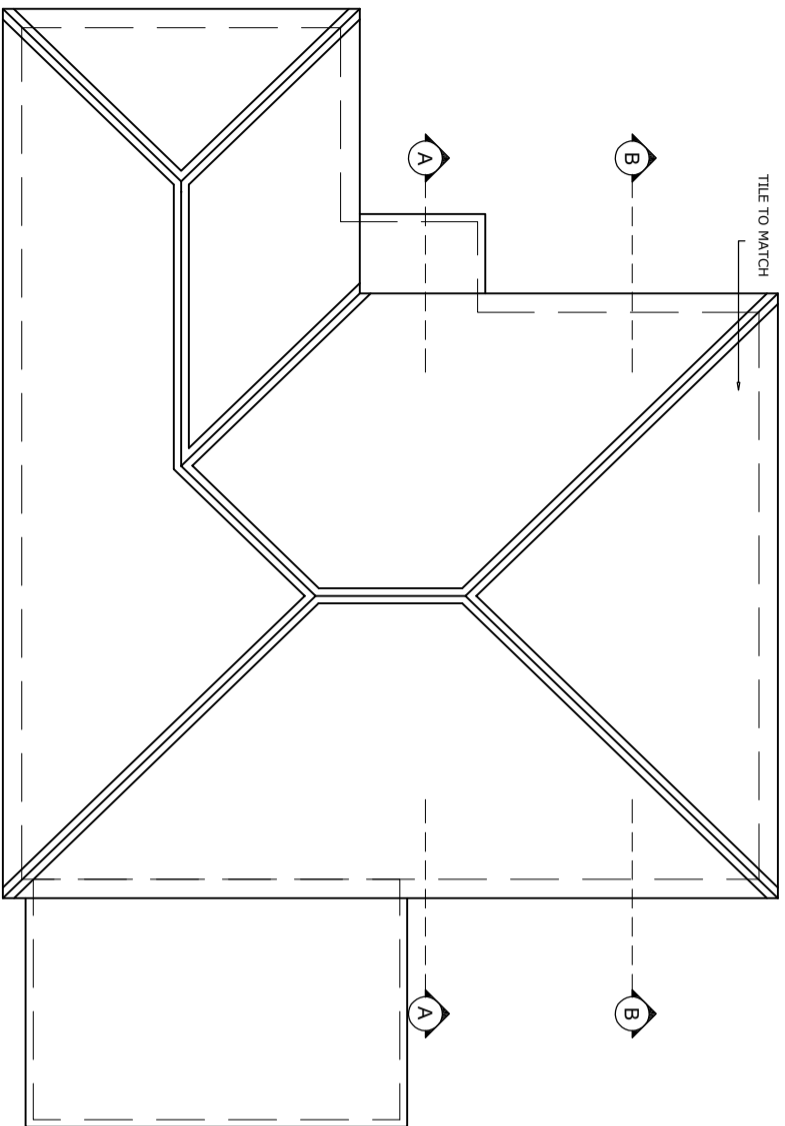



202118-16 CLIFF WAY SANDOWN

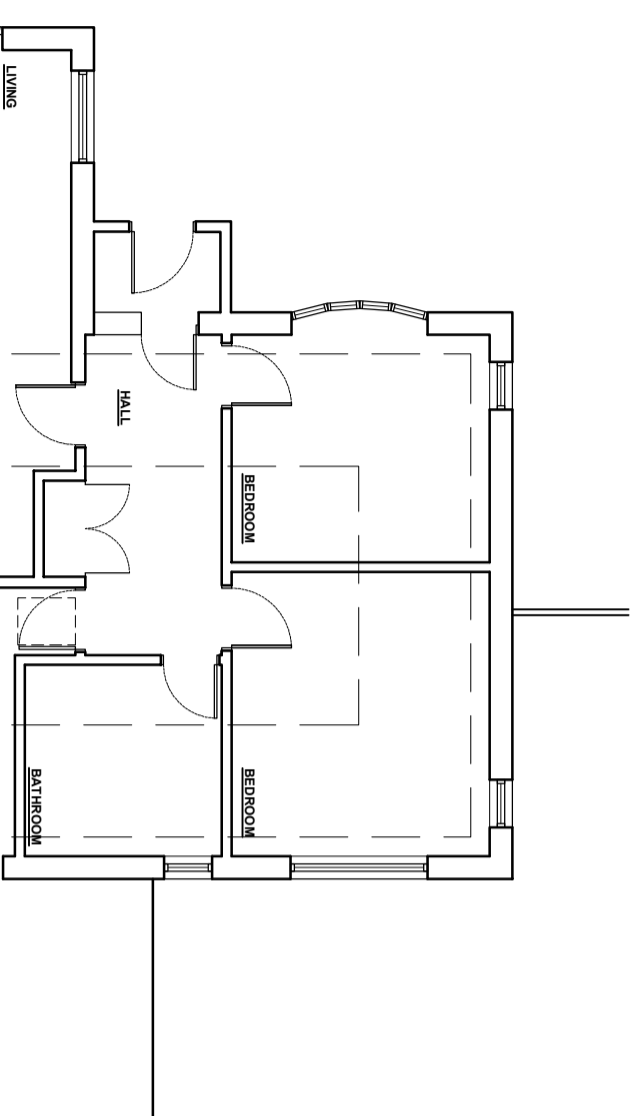

ROOF PLAN

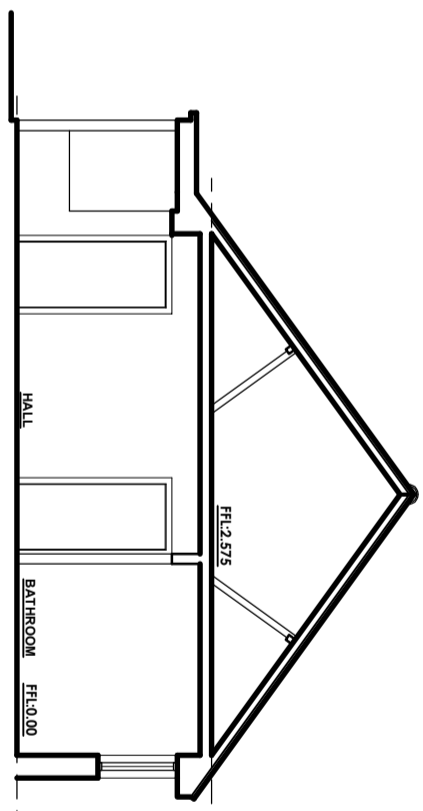

GROUND FLOOR PLAN

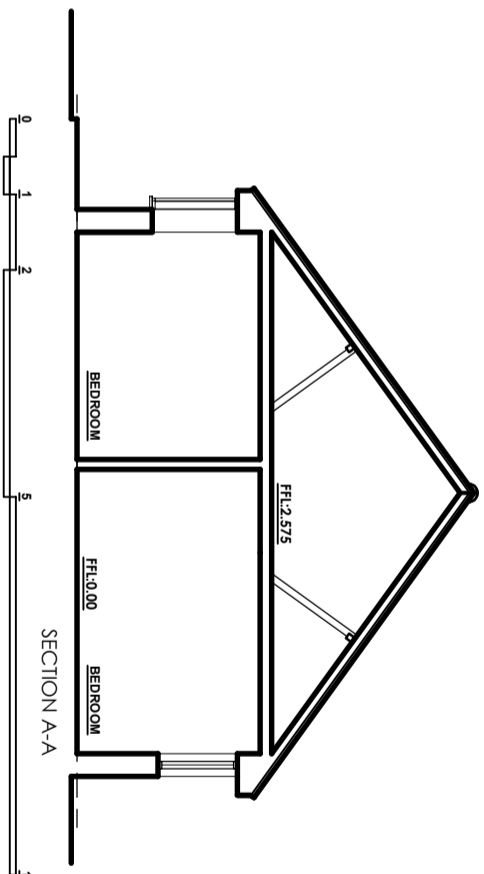

SECTION A-A

ARCHITECTURE



LANGBRIDGE

The Langbridge Studio
 Elm Lane, Calbourne, Isle of Wight PO30 4AS. - Tel: 07775990439
 Email: langbridge@clipsignal.com chris@langbridge@openworld.com

PROJECT
16 CLIFF WAY SANDOWN

FOR MRS C DAWLLING

DRAWING
**EXISTING PLANS
 AND SECTIONS**

SCALE	DATE	AUTHOR	CHK'D
1-100	@ A3	TB	-
JOB NO.	DRAWING NO.	REV	
202118	E01	-	
CLIENT REF.			