

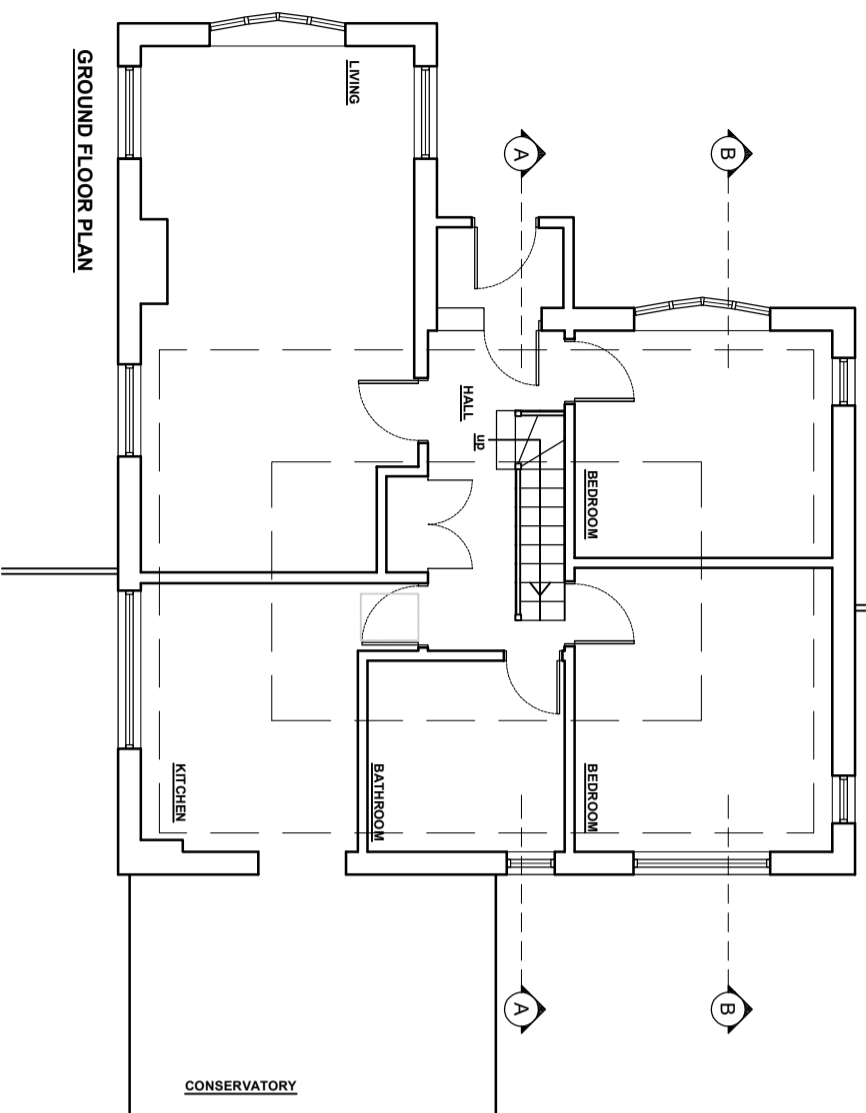
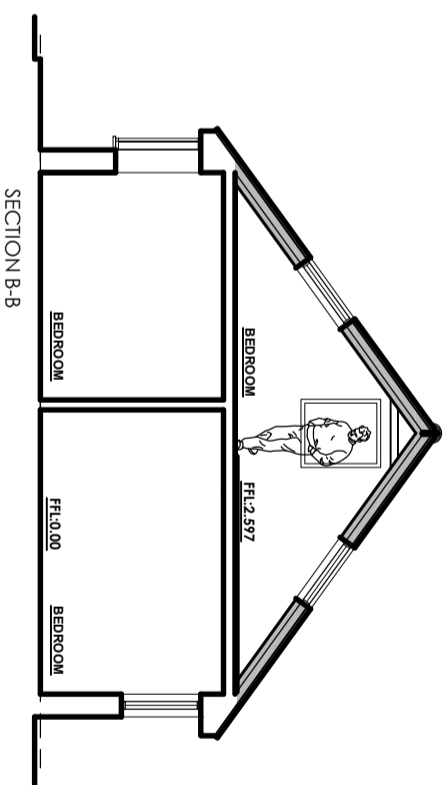
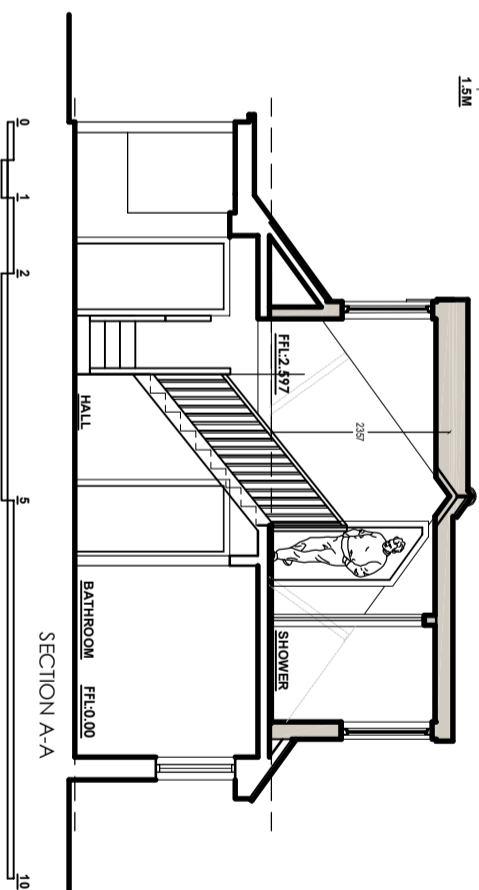


202118-16 CLIFF WAY SANDOWN

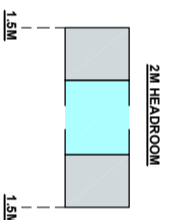

ARCHITECTURE

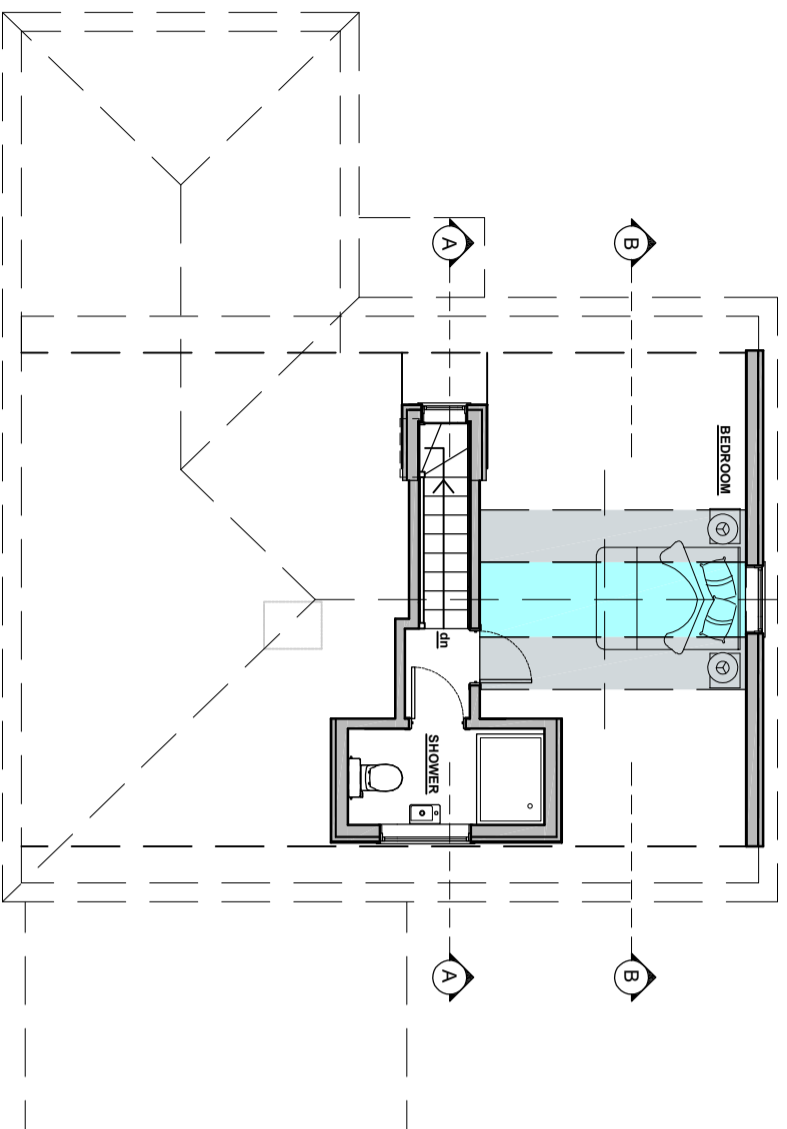

LANGBRIDGE
The Langbridge Studio
Elm Lane, Calbourne, Isle of Wight PO30 4AS. - Tel: 07735990439
Email: langbridge@cliffway.com chris@langbridge@cliffway.com

PROJECT
16 CLIFF WAY SANDOWN

FOR MRS C DAWLLING

DRAWING
**PROPOSED PLANS
AND SECTIONS**

| | | | |
|--------------|-------------|--------|-------|
| SCALE | DATE | AUTHOR | CHK'D |
| 1-100 | @ A3 | TB | - |
| JOB NO. | DRAWING NO. | REV | |
| 202118 | P01 | - | |
| CLIENT REF. | | | |