



ROADSIDE ELEVATION

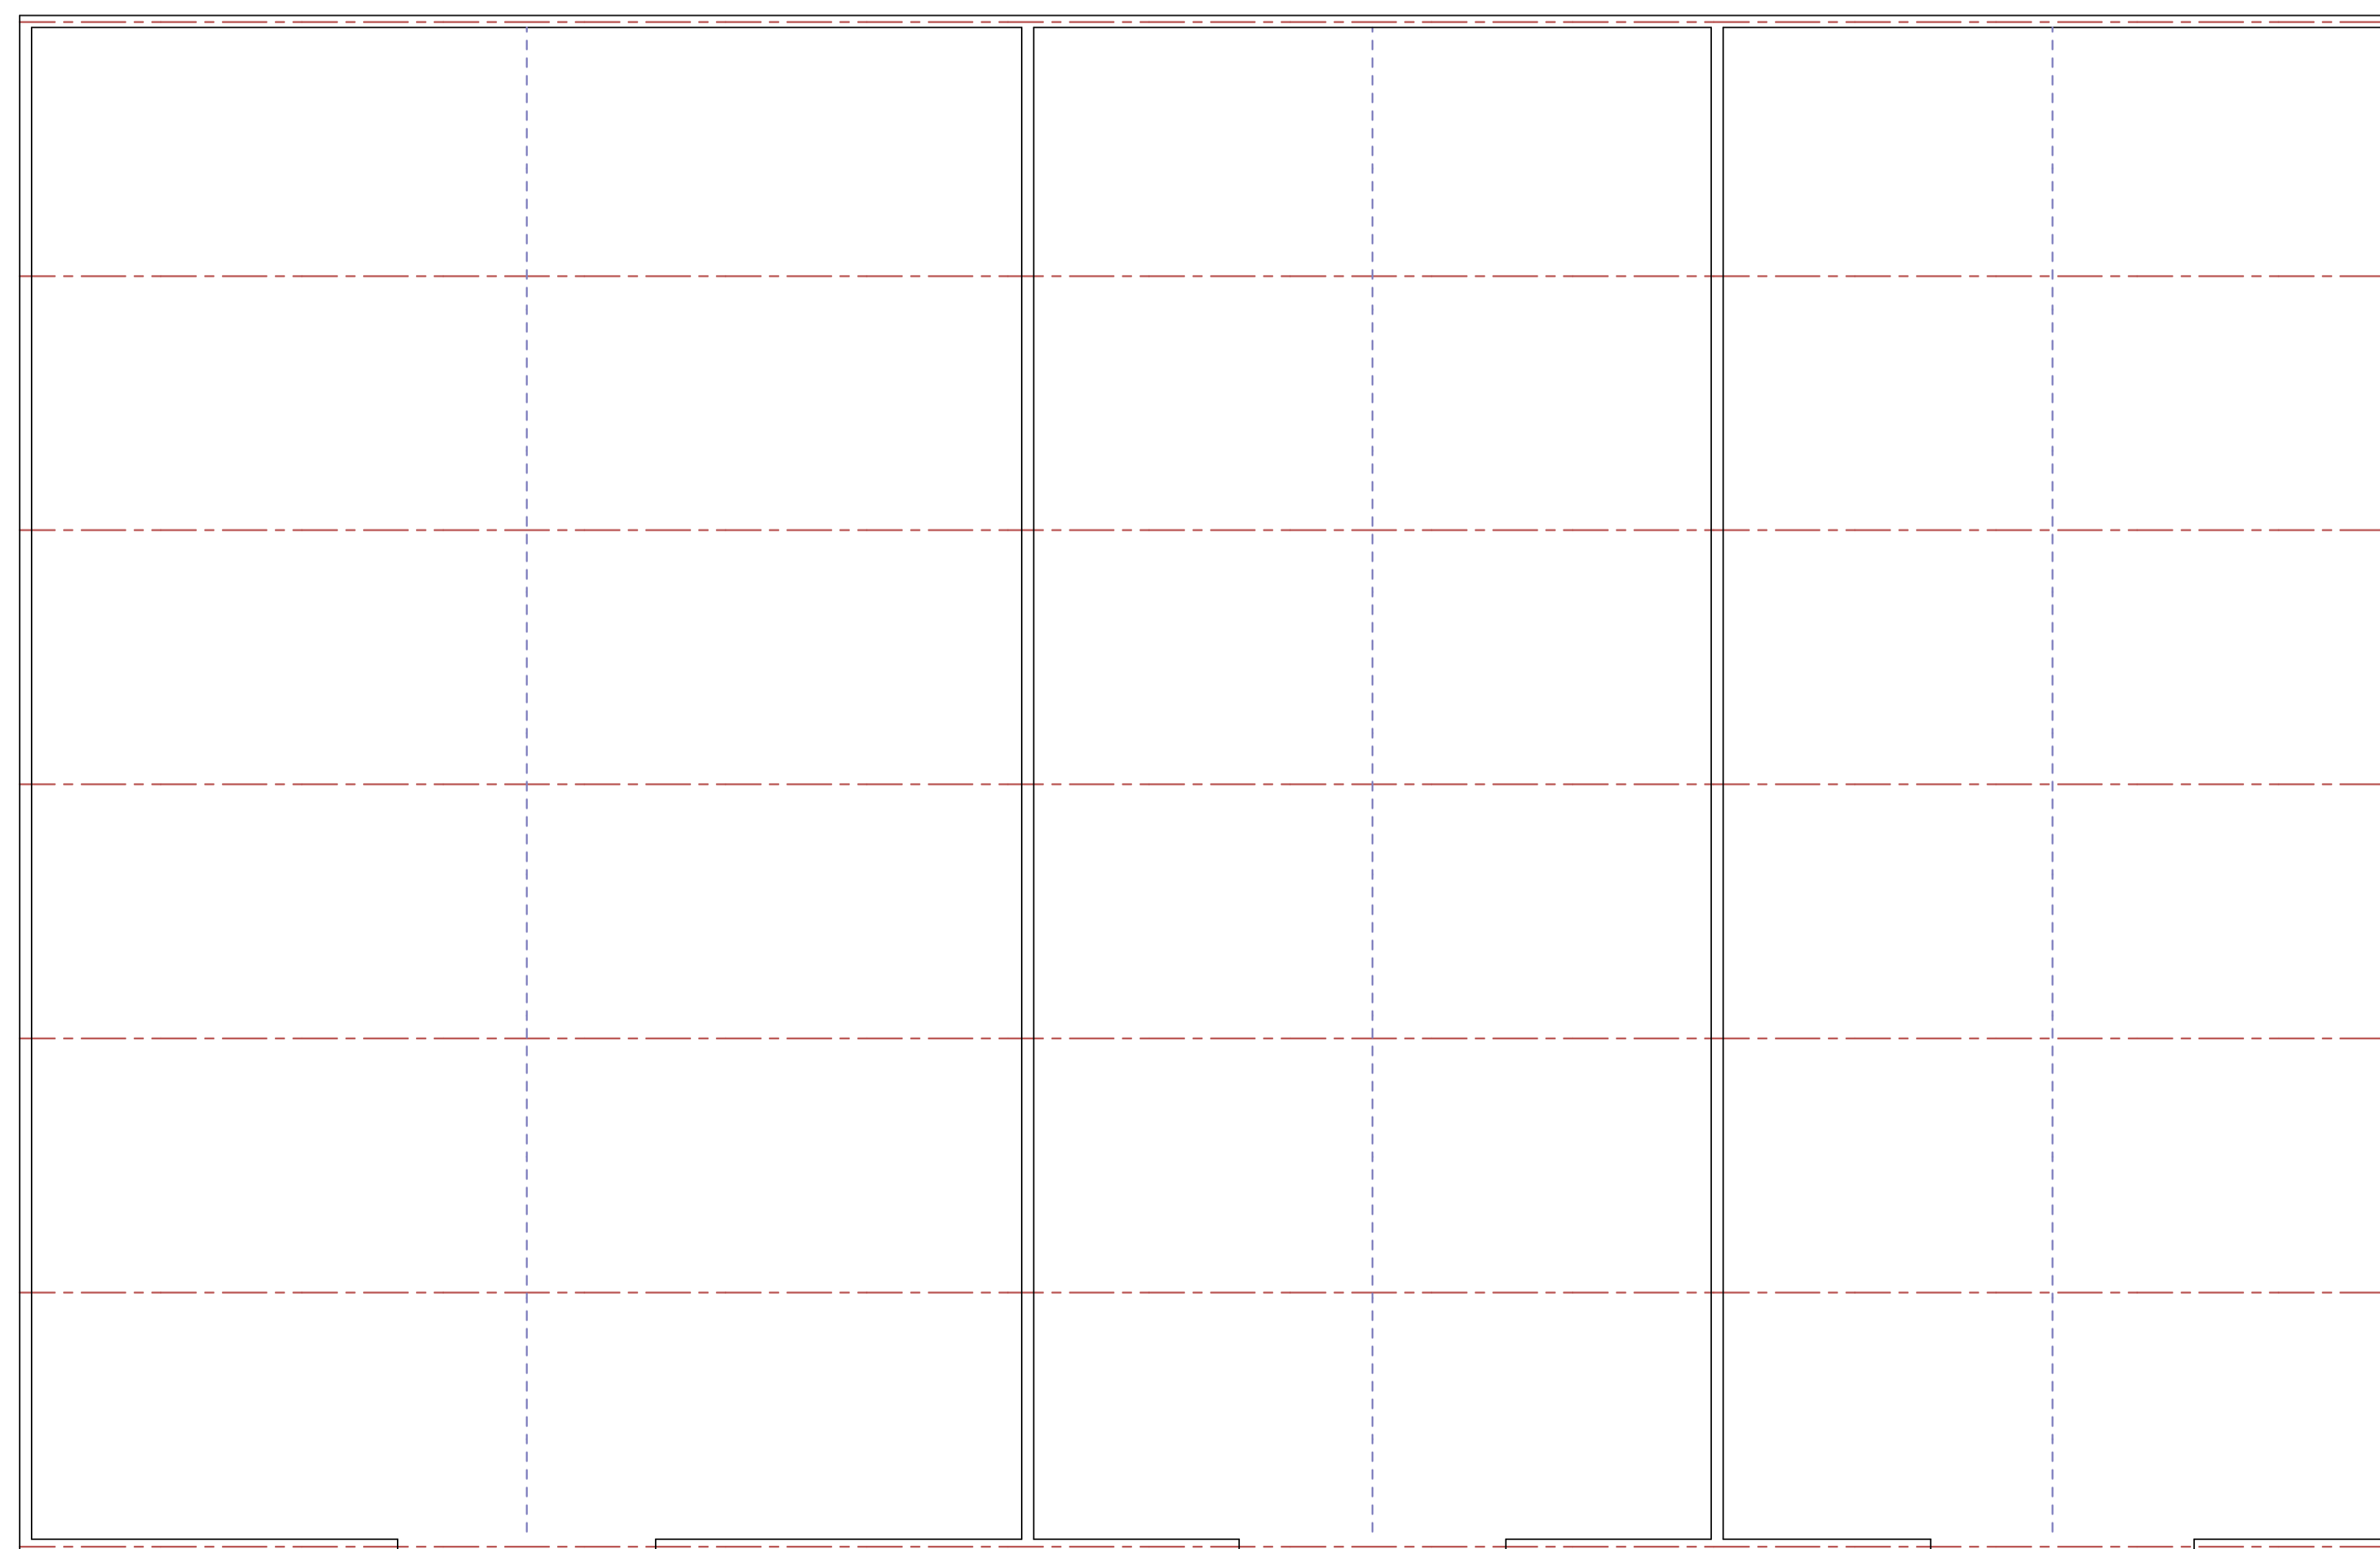

BLOCK PLAN

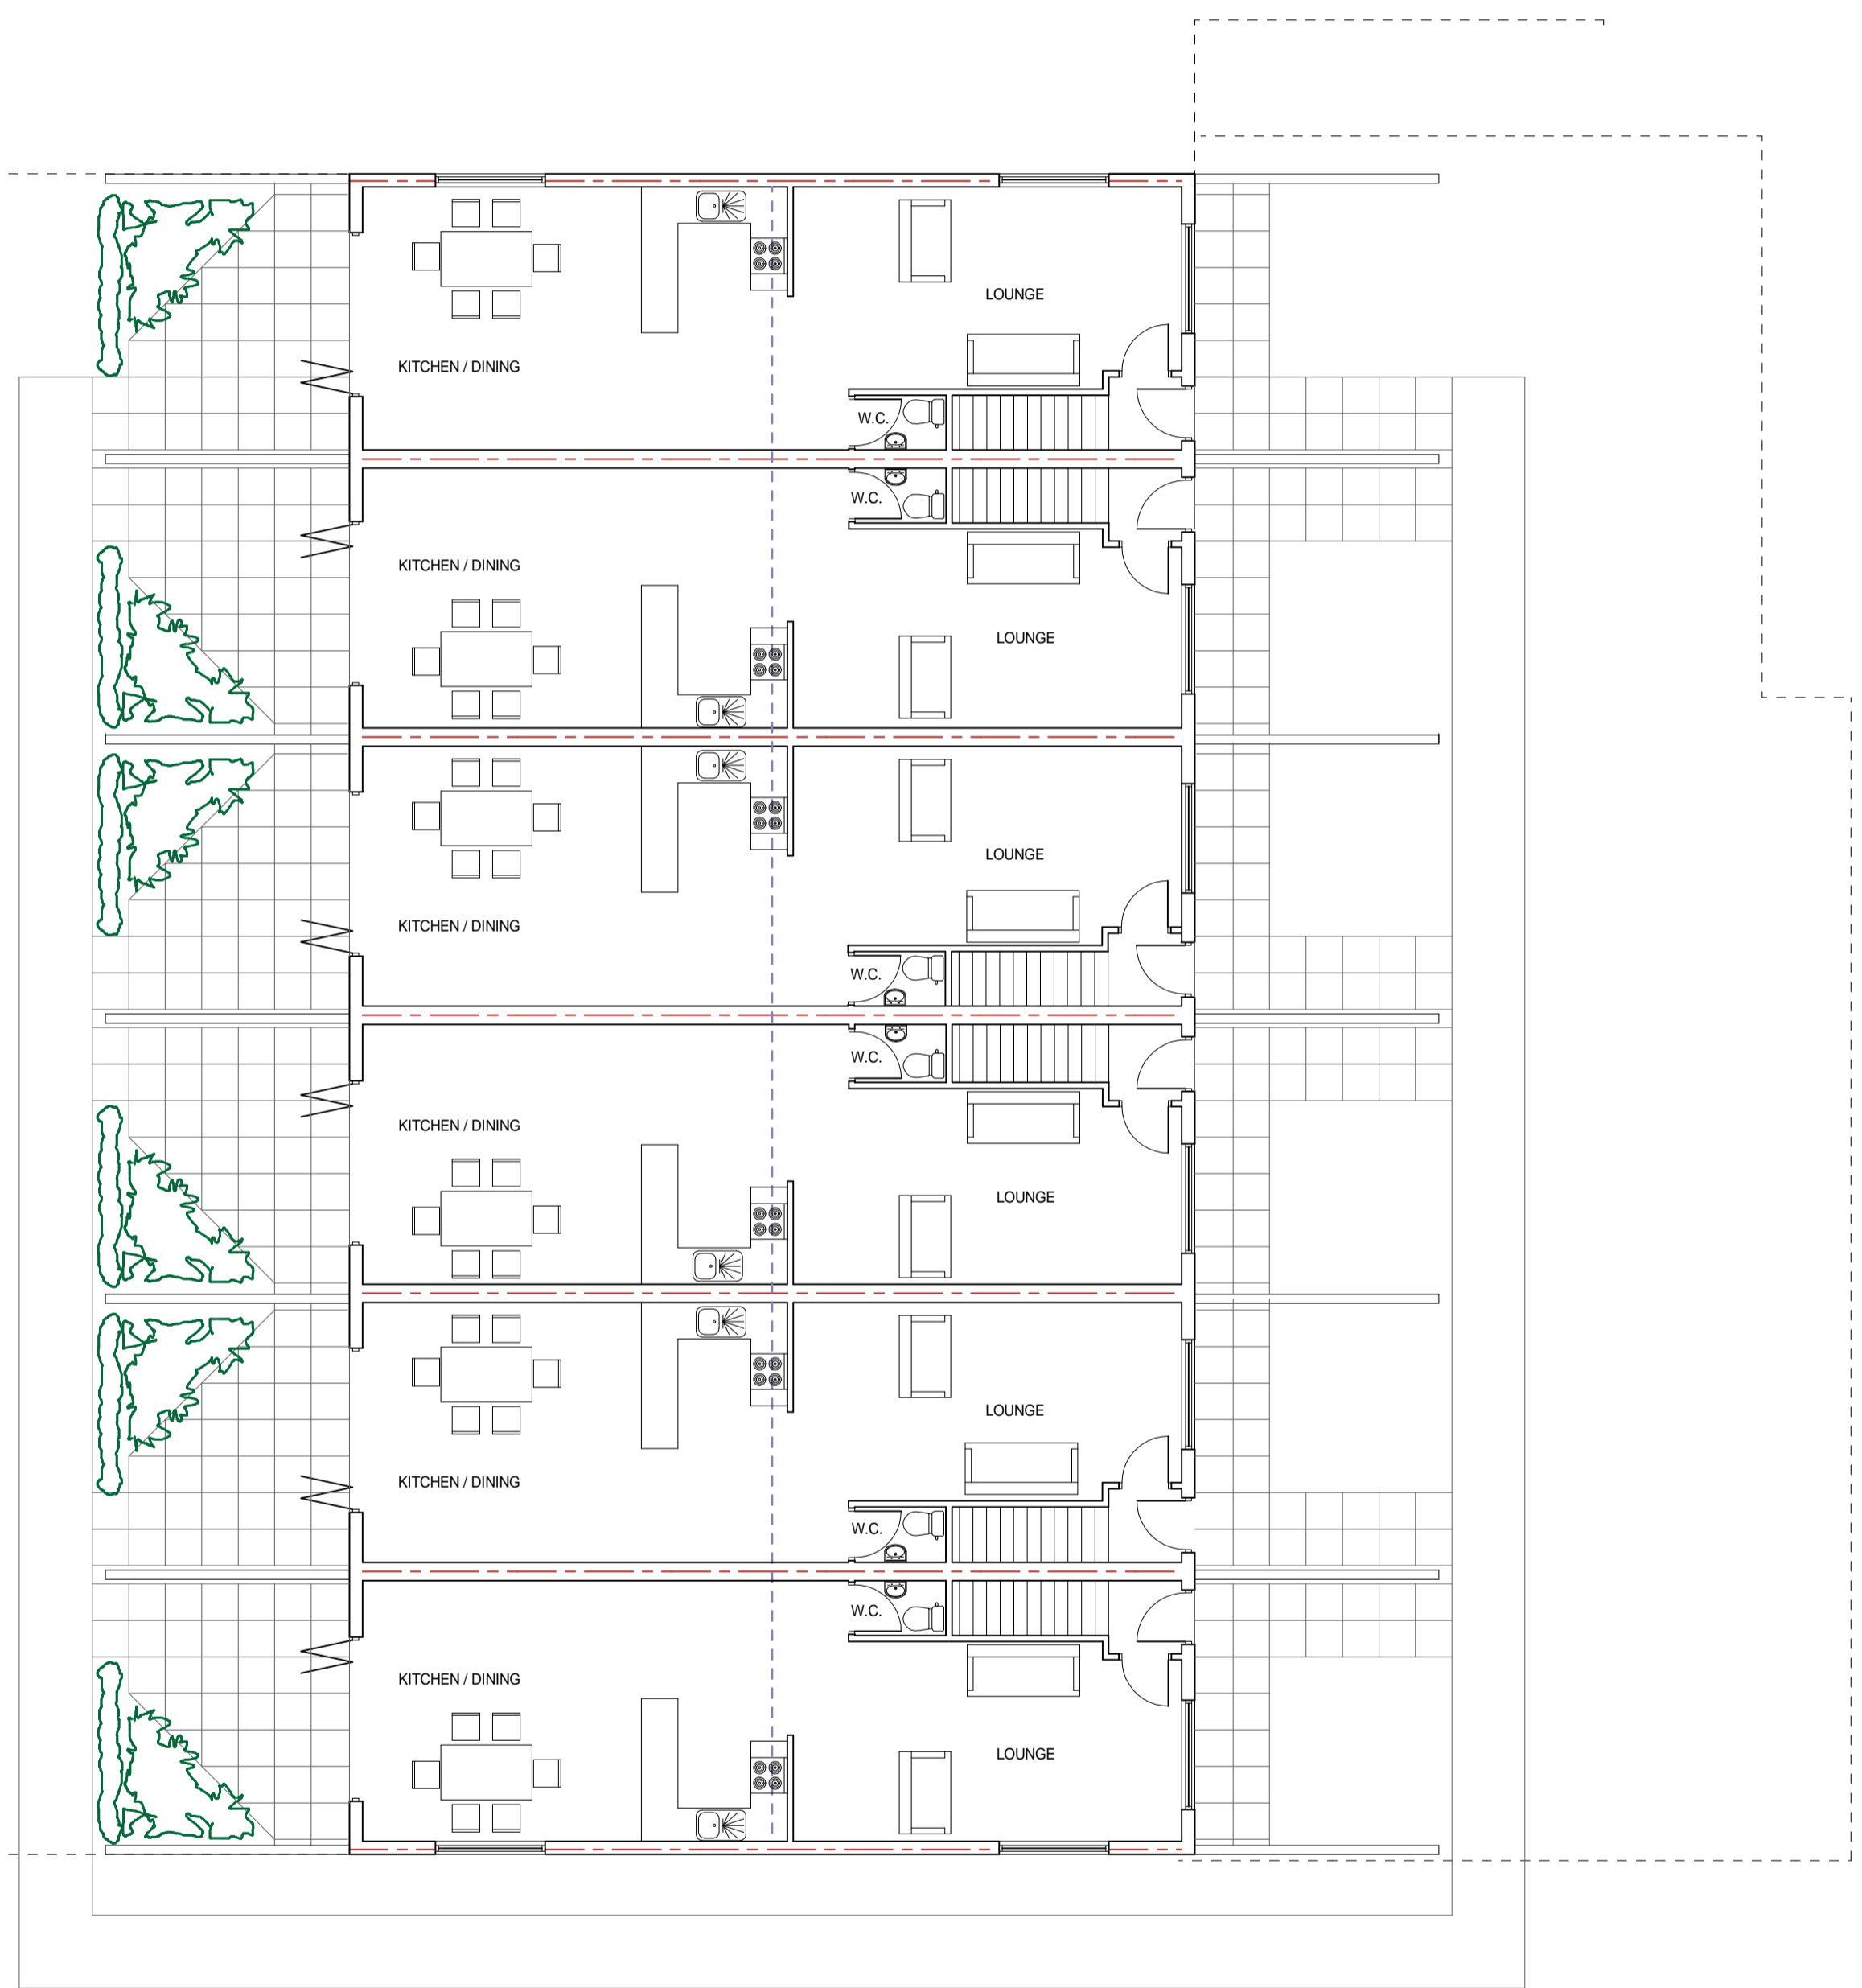

**Michael Rathbone** CABE  
Architectural & Surveying

5 Church Hill, Chilton  
Airedale, NE66 5PY  
07796 071743  
07833 489191  
michael.rathbone05@gmail.com

Building FARM BUILDING CONVERSION TO HOLIDAY UNITS  
LINKHOUSE FARM  
NEWTON BY THE SEA  
NORTHUMBERLAND, NE66 3ED

Dwg Title **ROADSIDE ELEVATION & BLOCK PLAN**

Scale 1: 100 @ A1 1:200 @ A3 Copyright © 2018

Arch  Mech  Elect

Initial Creation Date MARCH 2018 Issue **1** Revision **0**

Sheet **5** Dwg. No. **21/18**