


PLANNING PERMISSION:
PROPOSED DRAWINGS
DO NOT USE ON SITE




PROPOSED SIDE ELEVATION




PROPOSED REAR ELEVATION

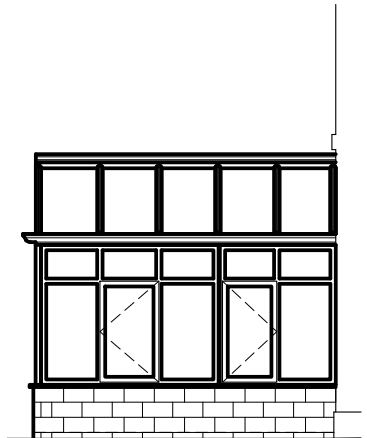

PROPOSED SIDE ELEVATION

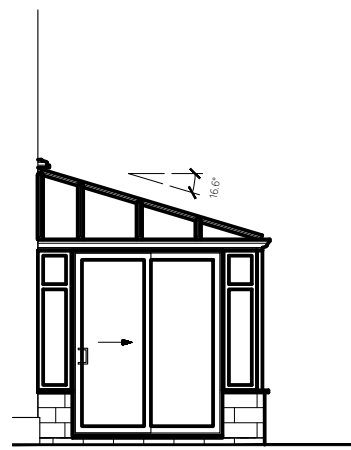

PROPOSED FRONT ELEVATION

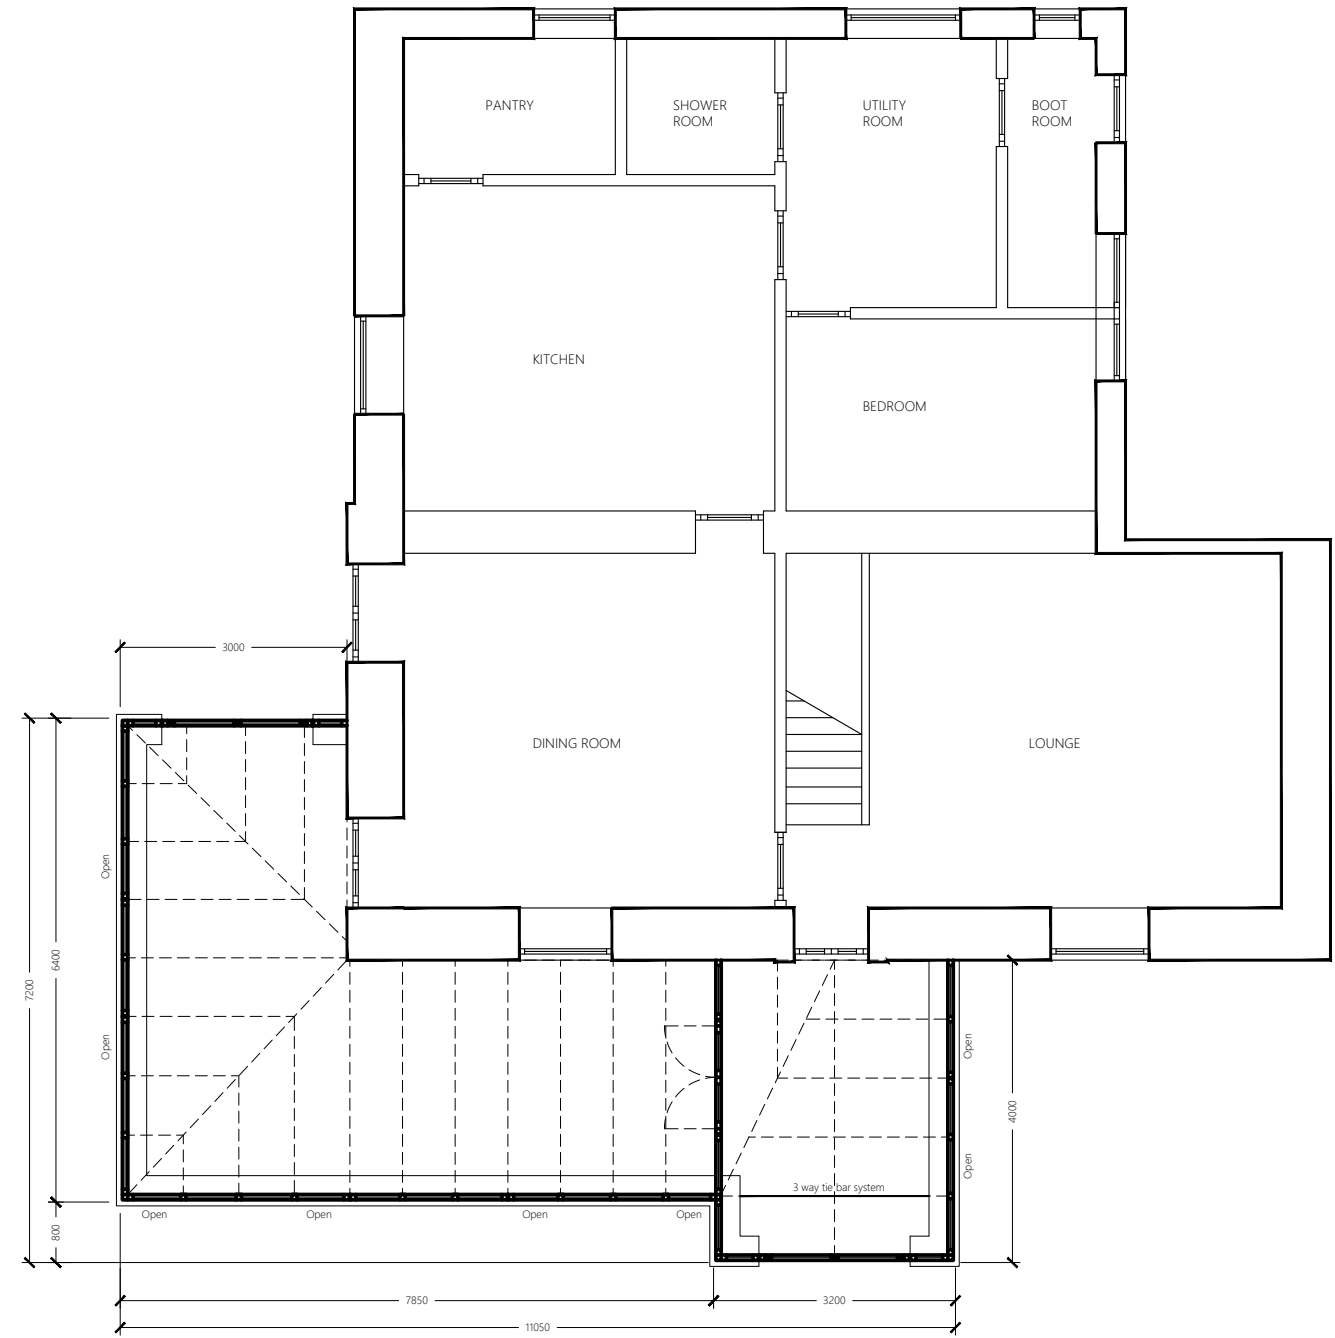

PROPOSED PLAN VIEW

Customer contract:
EC885 Collingwood Cameron
Glanton Pyke Farm,
Alnwick,
NE66 4BB.

Surveyor: P Greathead
Scale: 1:100

