


NEW ROAD

DROPPED KERB

Mistley Church Hall – Survey Plan

PROPOSED DRIVEWAY BOLLARDS

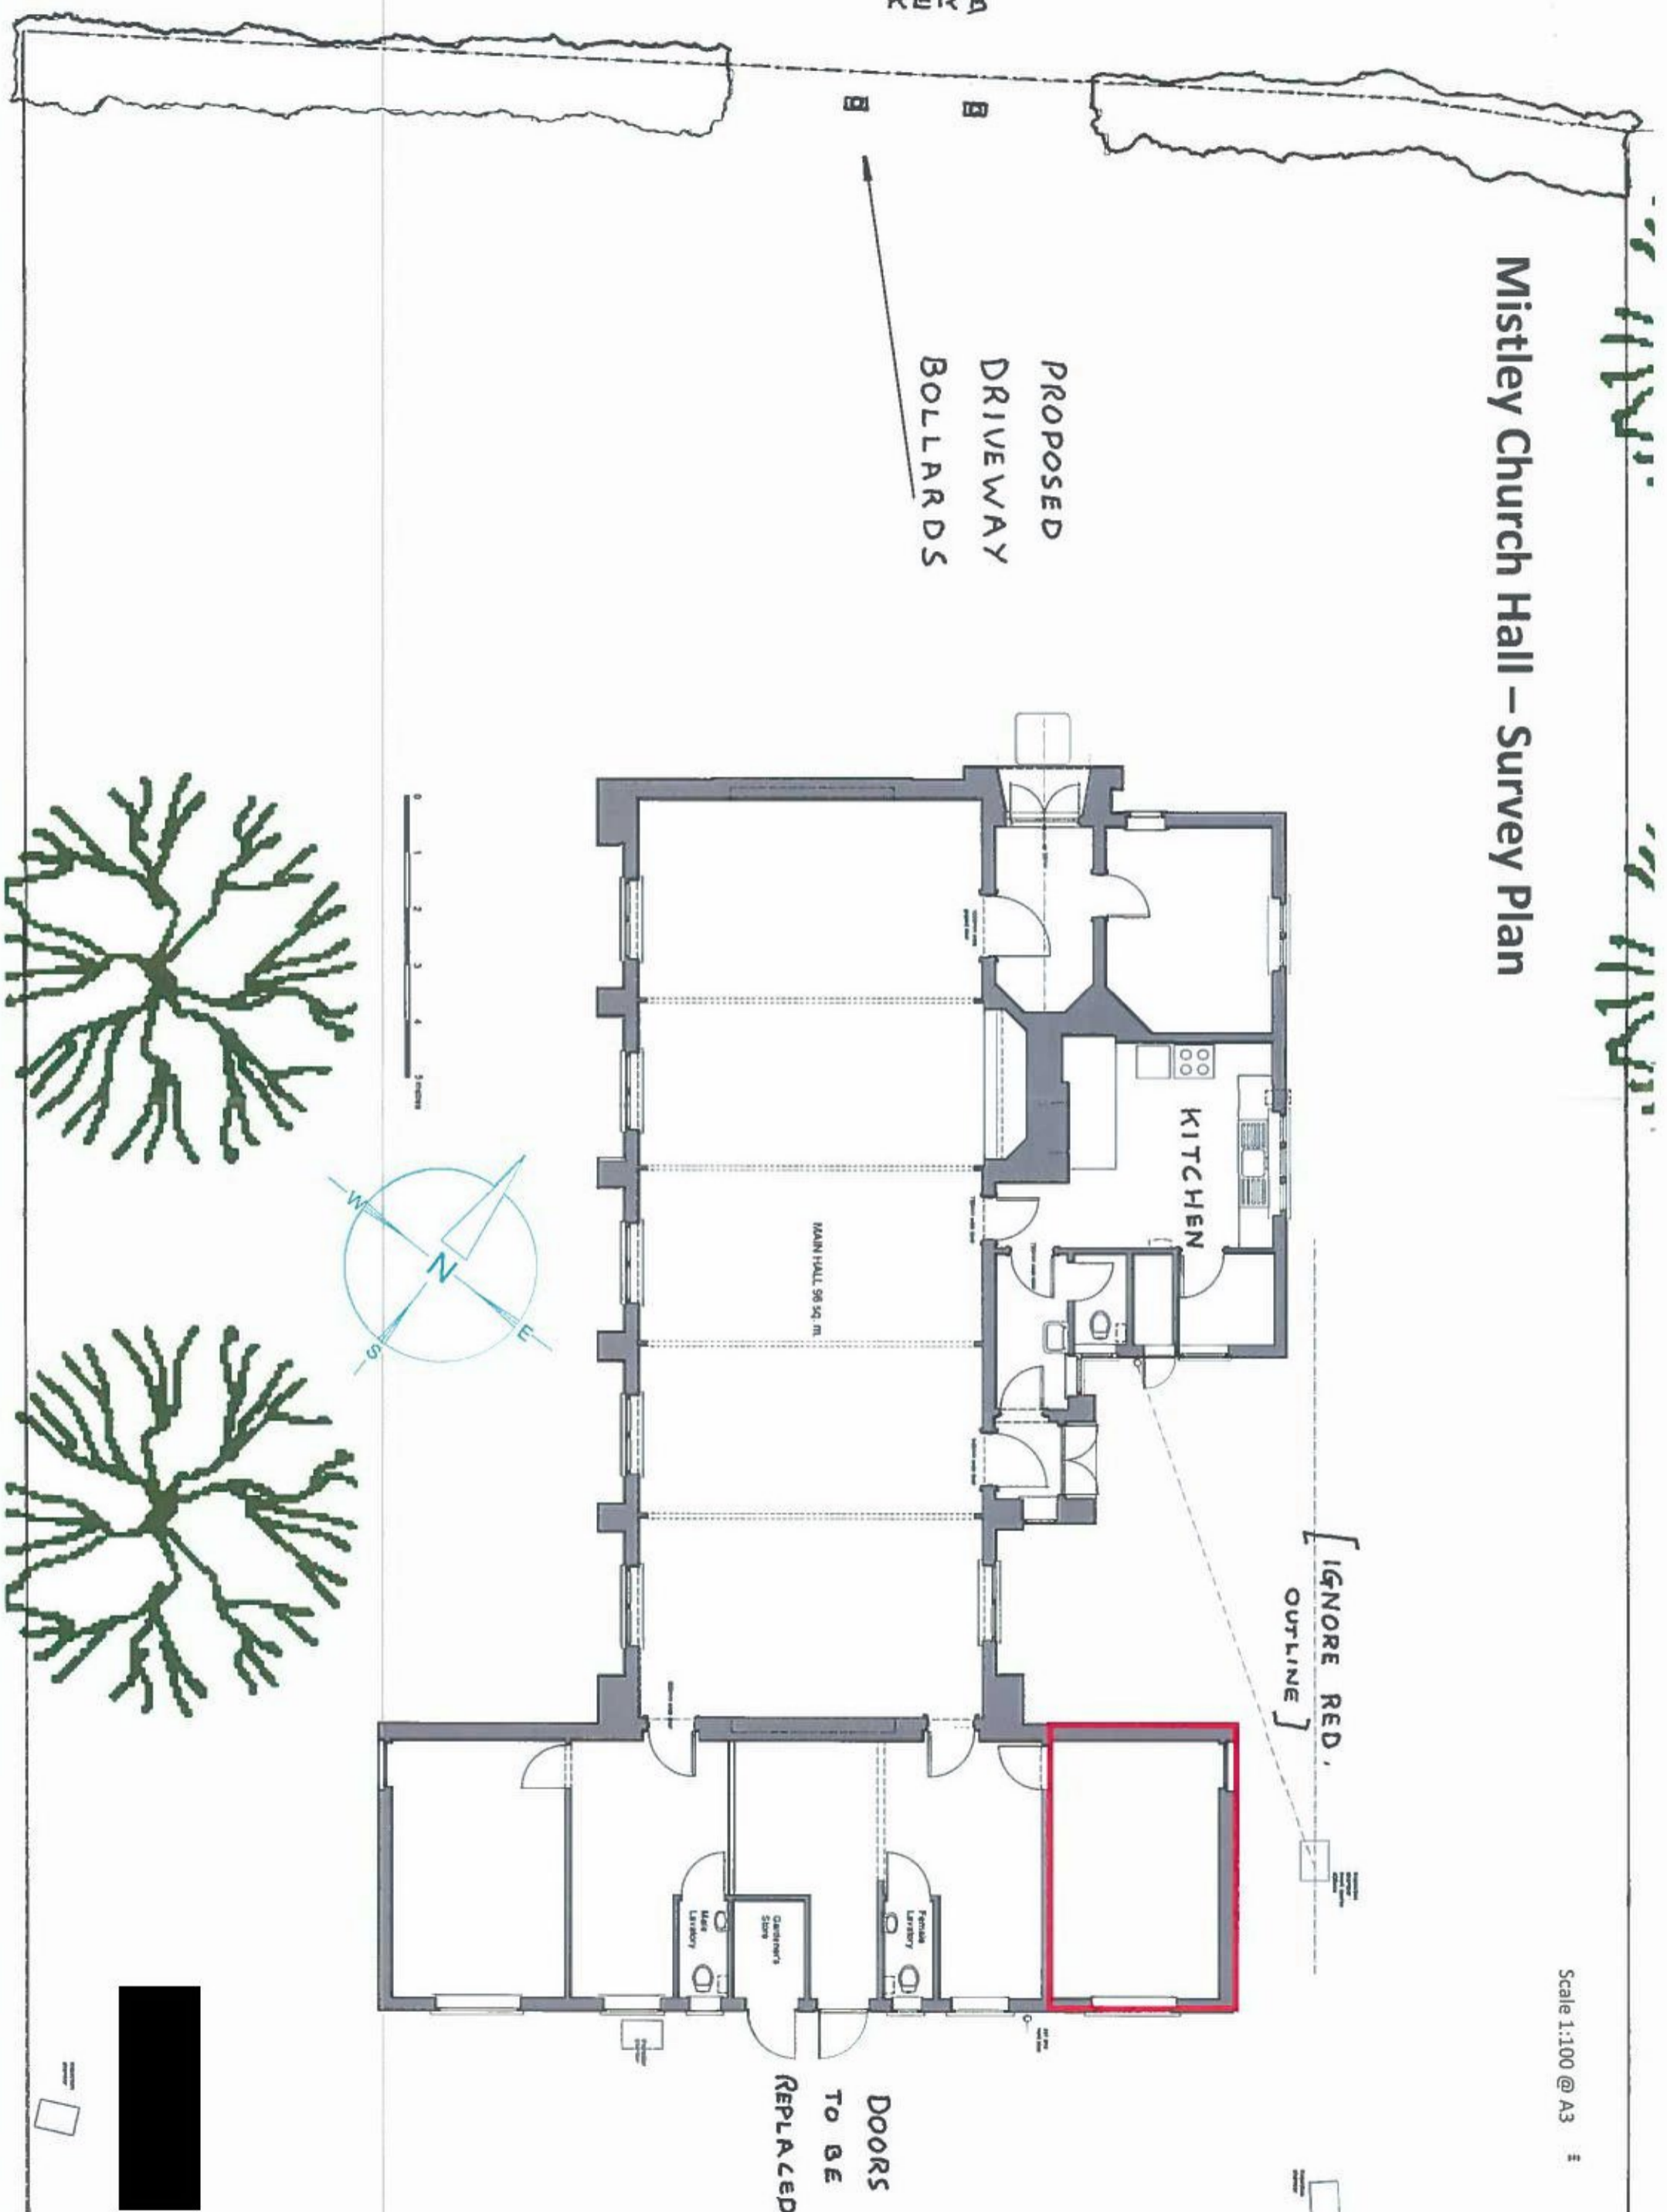

[IGNORE RED OUTLINE]

DOORS TO BE REPLACED