


Note: The Property of This Drawing is Vested in BB SURVEYS LTD. Any Must Not Be Copied or Reproduced in Any Way Without Their Written Consent.  
 File Path: C:\Work\Area\Scott\Projects\2219-2331 - Land Off Landermere Road, Thorpe Le Soken.dwg  
 Plot Date: 17 July 2020 Plot Style: BB Surveys Std.ctb Saved By: Barry on 17 July 2020

**BBS- BB- EGL- SU- 03**  
 Originator | Initials | Detail | Type | Number

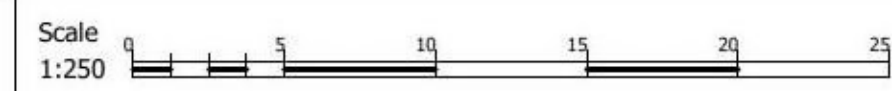


**Notes:**

AV Air Valve	FH Fire Hydrant	SP Sign Post
BB Bottom Bank	FP Footpath	STAY Stay
BH Bore Hole	G Gully Grate	SV Sluice Valve
BL Lit Bollard	GV Gas Valve	TAC Tactile Paving
BOL Bollard	MH Manhole	TB Top Bank
BN Bin	IC Inspection Cover	TBOX Telephone Box
BS Bus Stop	IL Invert Level	TL Traffic Light
Bushes Bush	KD Kerb Outlet	TOK Top Of Kerb
BT BT Box	LP Lamp Post	TP Telegraph Pole
CAB Cabinet	MH Manhole	TRK Track
CHNL Channel	MP Marker Post	TS Traffic Sign MH
CL Centreline	NB Name Board	VENT Vent
CMNC Concrete	PW Partition Wall	W Water Cover
COL Column	PB Post Box	WL White Line
DB Drain Bottom	PM Manhole	WO Wash Out
DCHNL Drainage Channel	PO Post	YL Yellow Line
Door Door	RE Rodding Eye	
EEB Electric MH Cover	RIDGE Ridge Level	
EP Electric Pole	RP Reflector Post	
ER Earth Road	RS Road Sign	
ET EP-Transformer	SETTS Granite Setts	
Feeder Feeder Pillar	SF Safety Fence	

**Features**

Fences	FCB Close Boarded	Control Station
Walls	FCL Chain Link	Column
Hedges	FHD Hoarding	Column
Overhead Line	FHF Hiera Fence	xxx Floor in Ceiling Height
	FPL Palisade	xxx FC Floor in Ceiling Height
	FPR Post & Rail	
	FPW Post & Wire	
	RAL Railings	

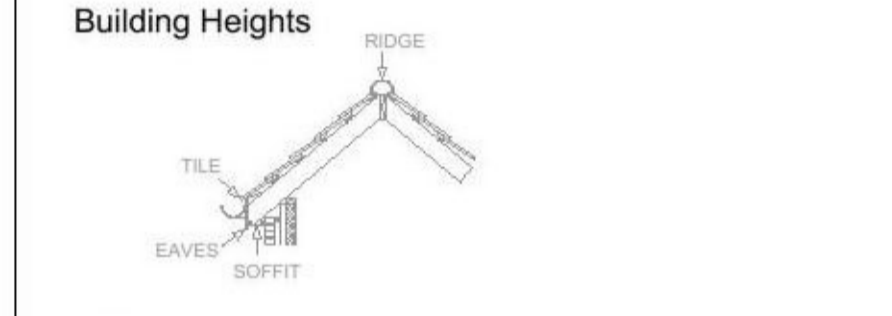

SURVEY CARRIED OUT USING TRIMBLE S6 TOTAL STATION & TRIMBLE R10 GPS.  
 THE SURVEY HAS BEEN ACCURATELY POSITIONED ON THE ORDNANCE SURVEY NATIONAL GRID SYSTEM USING GPS OBSERVATIONS TO THE OS ACTIVE NETWORK AND THE LATEST ORDNANCE SURVEY TRANSFORMATION (OSTN15/OSGM15).  
 LOCAL SCALE FACTOR HAS BEEN REMOVED TO TRANSFORM THE SURVEY TO A FLAT EARTH GRID (SCALE FACTOR 1.00000).  
 ALL LEVELS RELATE TO ORDNANCE SURVEY DATUM (MSL). VERTICAL CONTROL HAS BEEN ESTABLISHED USING GPS OBSERVATIONS TO THE OS ACTIVE NETWORK AND THE LATEST ORDNANCE SURVEY TRANSFORMATION (OSTN15/OSGM15).  
 ALL DIMENSIONS ARE IN METRES UNLESS OTHERWISE STATED.  
 ANY CRITICAL DIMENSIONS AND MEASUREMENTS SHOULD BE BASED ON THE ORIGINAL DIGITAL DATA AND CONFIRMED WITH BB SURVEYS LTD.  
 ANY ERRORS SHOULD BE NOTIFIED TO BB SURVEYS LTD.  
 NO ATTEMPT HAS BEEN MADE TO ENTER ANY CONFINED SPACES ON THIS SITE. WE HAVE MEASURED INVERT DEPTHS, ESTIMATED PIPE SIZES AND SHOWN THE DIRECTION OF FLOW ONLY WHERE DRAIN RUNS ARE ACTIVE AT THE TIME OF SURVEY. INSPECTION COVERS WHICH WE WERE UNABLE TO LIFT BY MANUAL METHODS ARE DENOTED AS MH (U/L). WE DID NOT QUOTE FOR THE USE OF HYDRAULIC LIFTING EQUIPMENT.  
 DRAINAGE RUNS BETWEEN INSPECTION COVERS HAVE NOT BEEN INVESTIGATED. ANY SHOWN ARE ESTIMATED AND NOT CONFIRMED. ALL DRAINAGE RUNS SHOULD BE PROBED BY DYE TRACING AND IF NECESSARY BY RADIO DETECTION METHODS PRIOR TO ANY DESIGN WORK. ALL PIPE SIZES AND CONNECTIONS SHOULD ALSO BE CONFIRMED WITH YOUR LOCAL DRAINAGE AUTHORITY PRIOR TO ANY DESIGN WORK.  
 THERE MAY BE INSPECTION COVERS ON SITE WHICH WERE NOT VISIBLE AT THE TIME OF SURVEY. THEY MAY HAVE BEEN BURIED OR COVERED BY VEGETATION. YOU SHOULD CONSULT YOUR LOCAL DRAINAGE AUTHORITY OR COMMISSION A CCTV DRAINAGE SURVEY TO ENSURE THAT YOU LOCATE ANY MISSING COVERS OR DRAINAGE RUNS.

REV	Date	Created By	Comments
-	17.07.20	BB	First Issue

Scale at A1: 1:250

Project Number: 2219-2331



**1 Chestnut Place, Cringleford  
 Norwich, Norfolk NR4 7BD**

Client: **Scott Properties**

Project: **Land Off Landermere Road  
 Thorpe Le Soken**

Title: **Existing Ground Level Survey  
 Sheet 3**

**BBS- BB- EGL- SU- 03**  
 Originator | Initials | Detail | Type | Number