
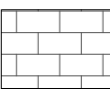
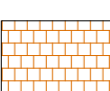

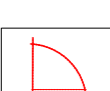
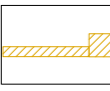
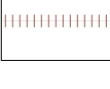





LEGEND (HARD WORKS)

-  Bituminous macadam, black with concrete kerbs
-  Marshall's Firestone paving 'Fired York' 300 x 600 x 38mm, concrete paving (or similar)
-  Marshalls Permeable Driveline Piora Block Paving 'Bracken' 100 x 200 x 60mm (or similar), stretcher bond Edging concrete flat top 50 w x 150 d x 940mm l
-  Close Board fence -1800mm high in total, 1500mm high close board with 300mm high trellis top, treated timber, rough sawn treated timber
-  Timber gates, 1800mm height and 1200mm width
-  New brick wall and pillars to match new brick elements
-  Timber post and rail fence 1200mm ht
-  Hedgehog highway, 15 x 15cm hole at fence base to allow passage, should be signposted to avoid blocking up by residents
-  Bat box - 2 x Schwegler 1FF boxes
-  Bird box - 2 x Vivara Pro Burgos Woodstone Swift Box

Notes
Plan to be read in conjunction with the engineer and landscape drawings.

No measurements to be scaled off drawing. Worked from figured dimensions only.

All dimensions shown on drawing are shown in millimetres unless otherwise stated.

All dimensions and levels to be checked on site. Landscape Architect to be notified immediately of any discrepancies prior to the commencement of works.



Date	Reason for revisions	By

Client
Dovercourt Building Contracts

Project
Millets, Thorpe Road, Weeley, Essex, CO16 9JN

Drawing Title:
Hard works

Scale: 1:200 @ A1 Date: Sept 2020

Drawing Number: 1231-02 Revision Number: -