

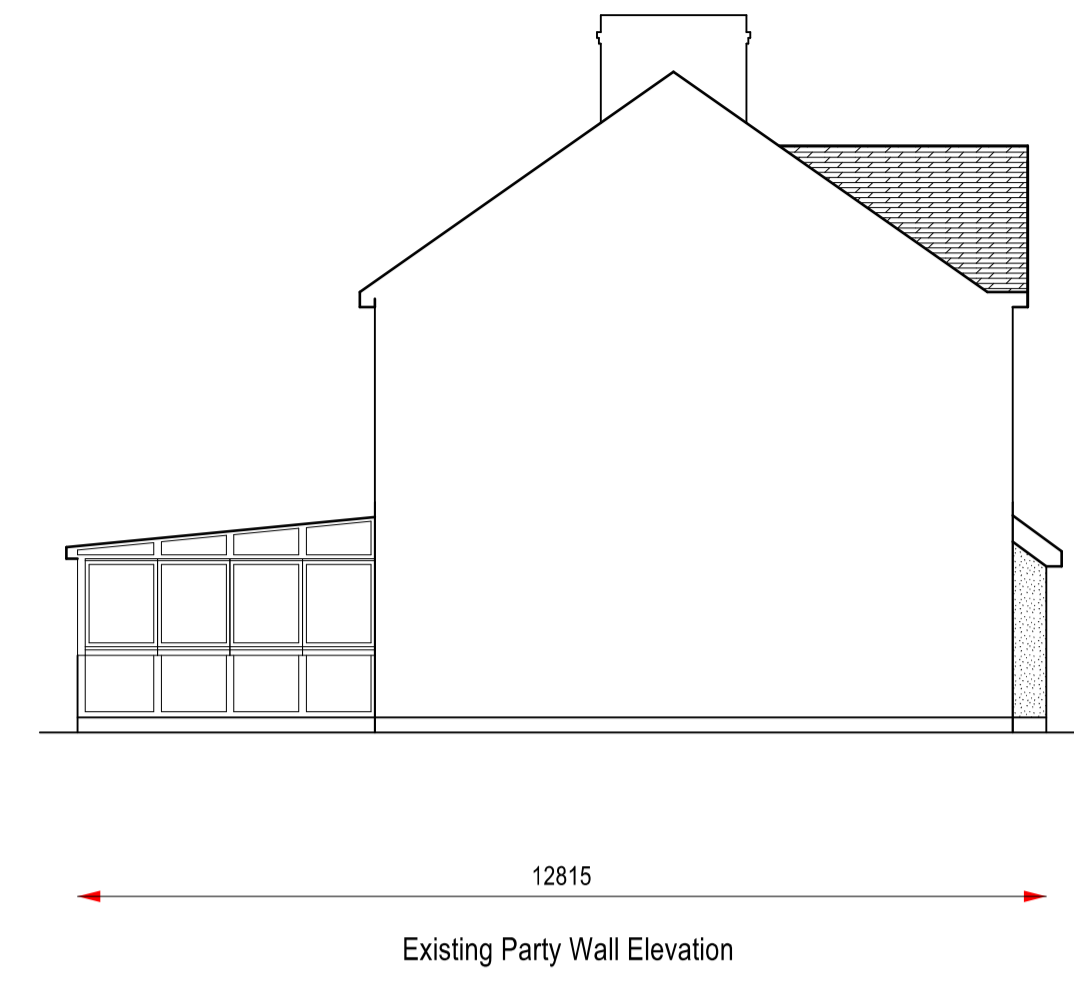
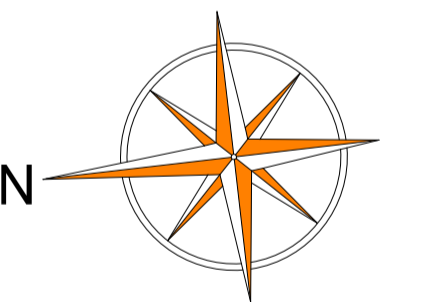
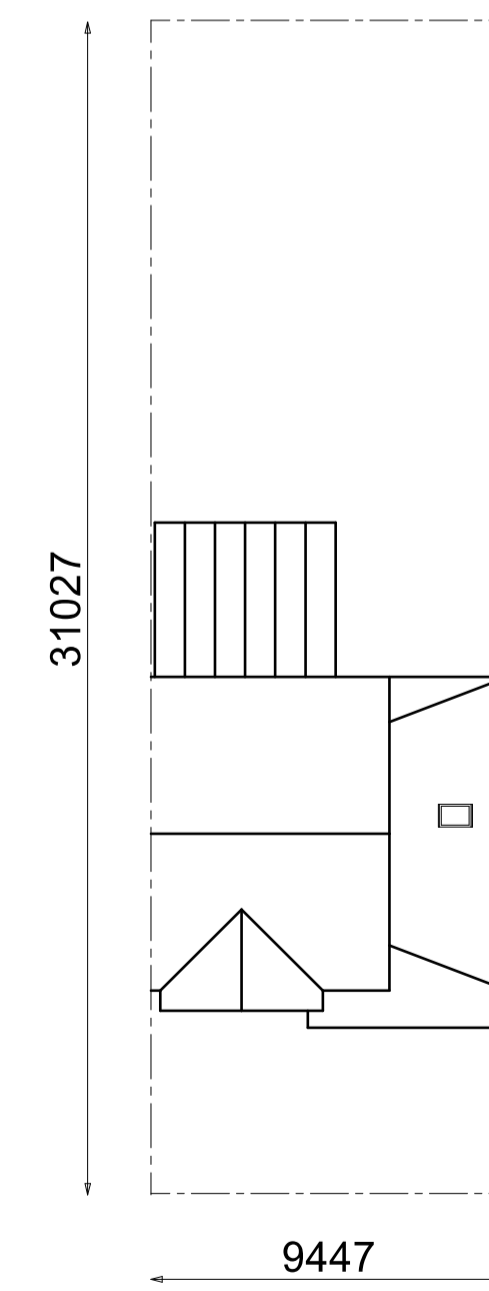
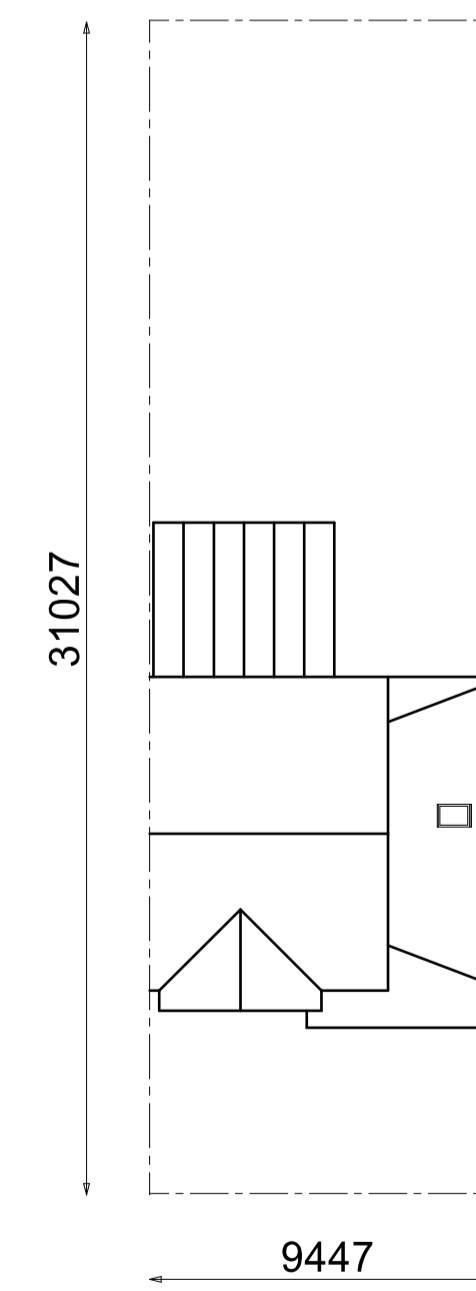
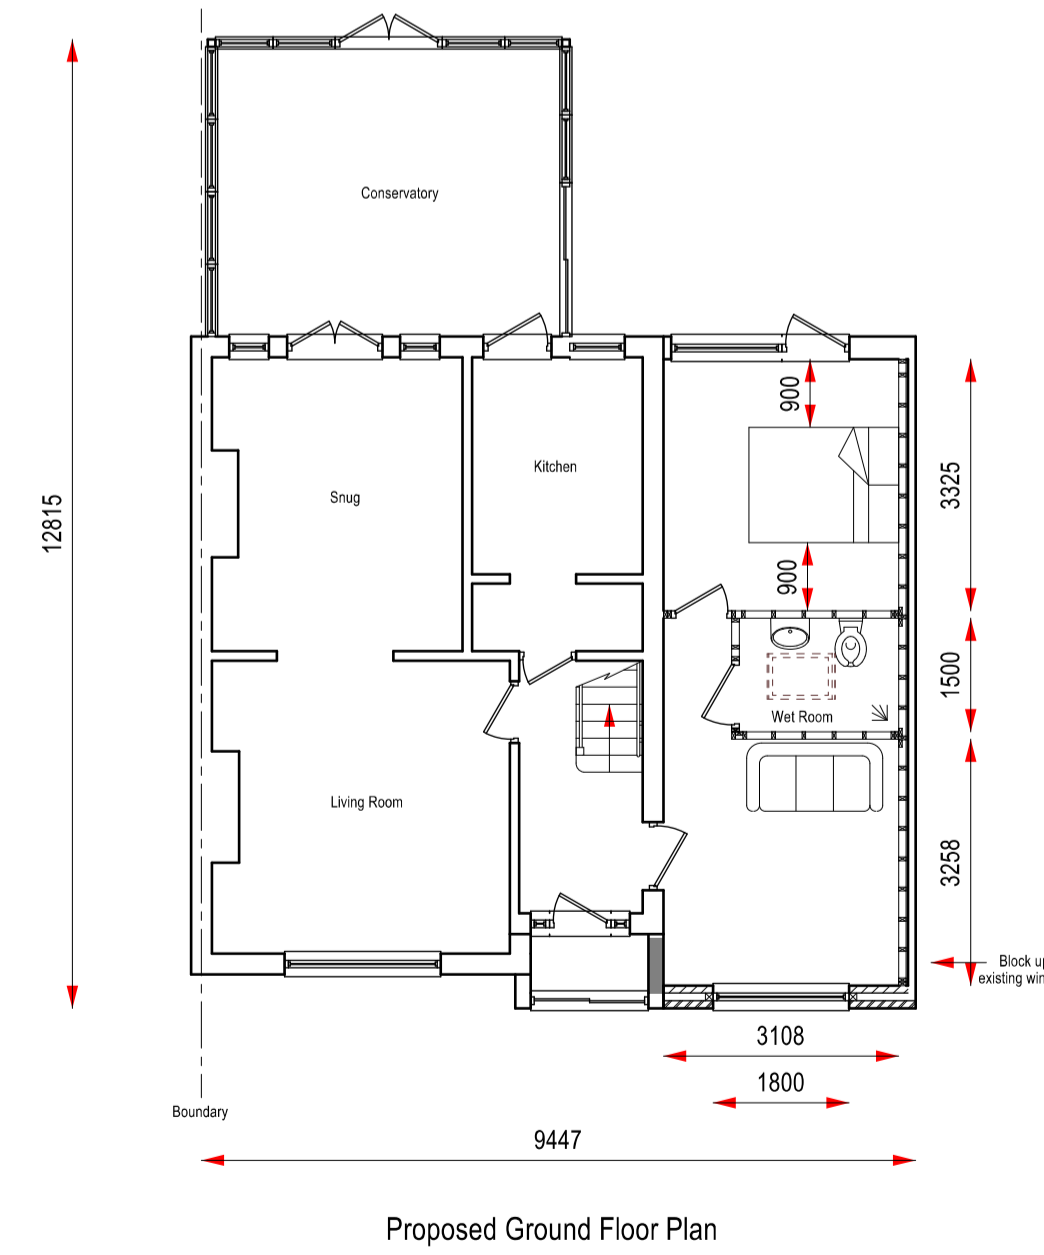


### Existing Elevations

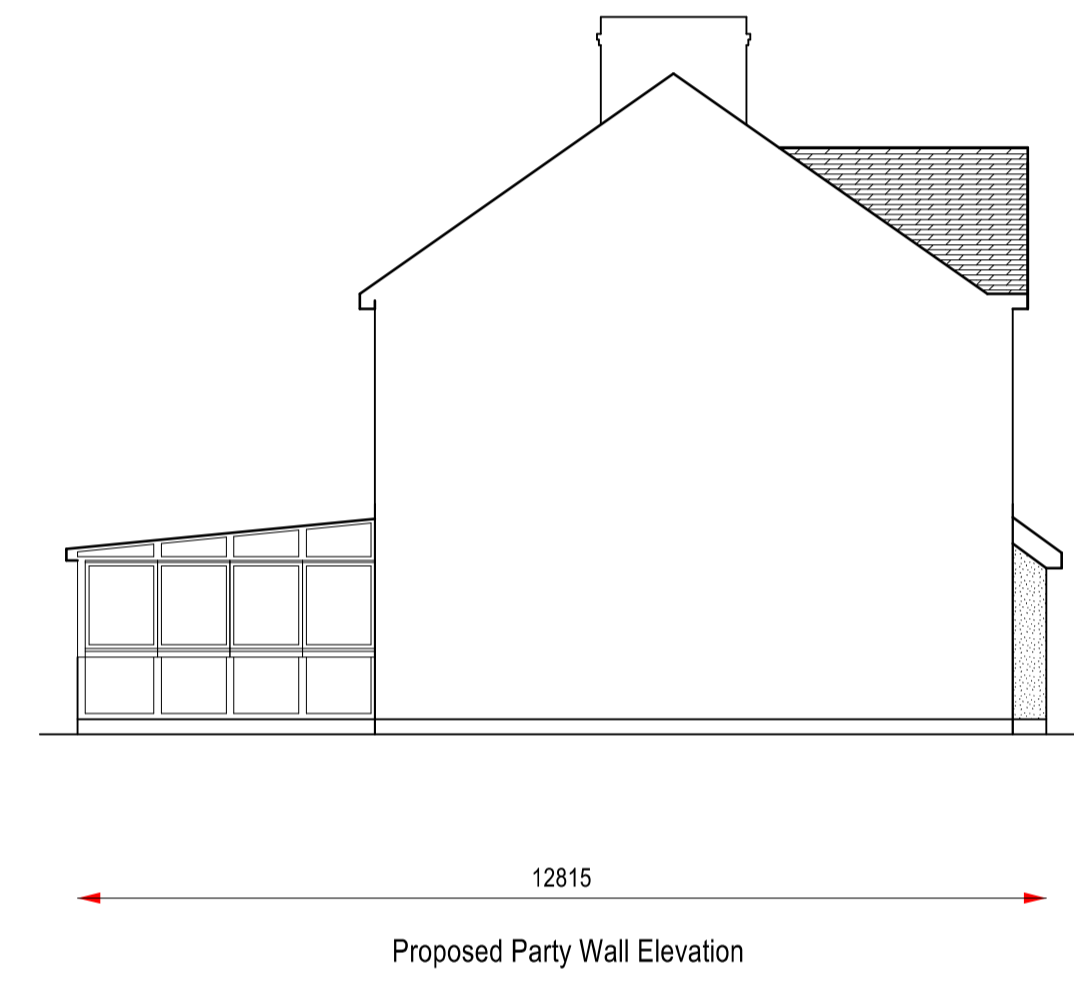

### Proposed Elevations

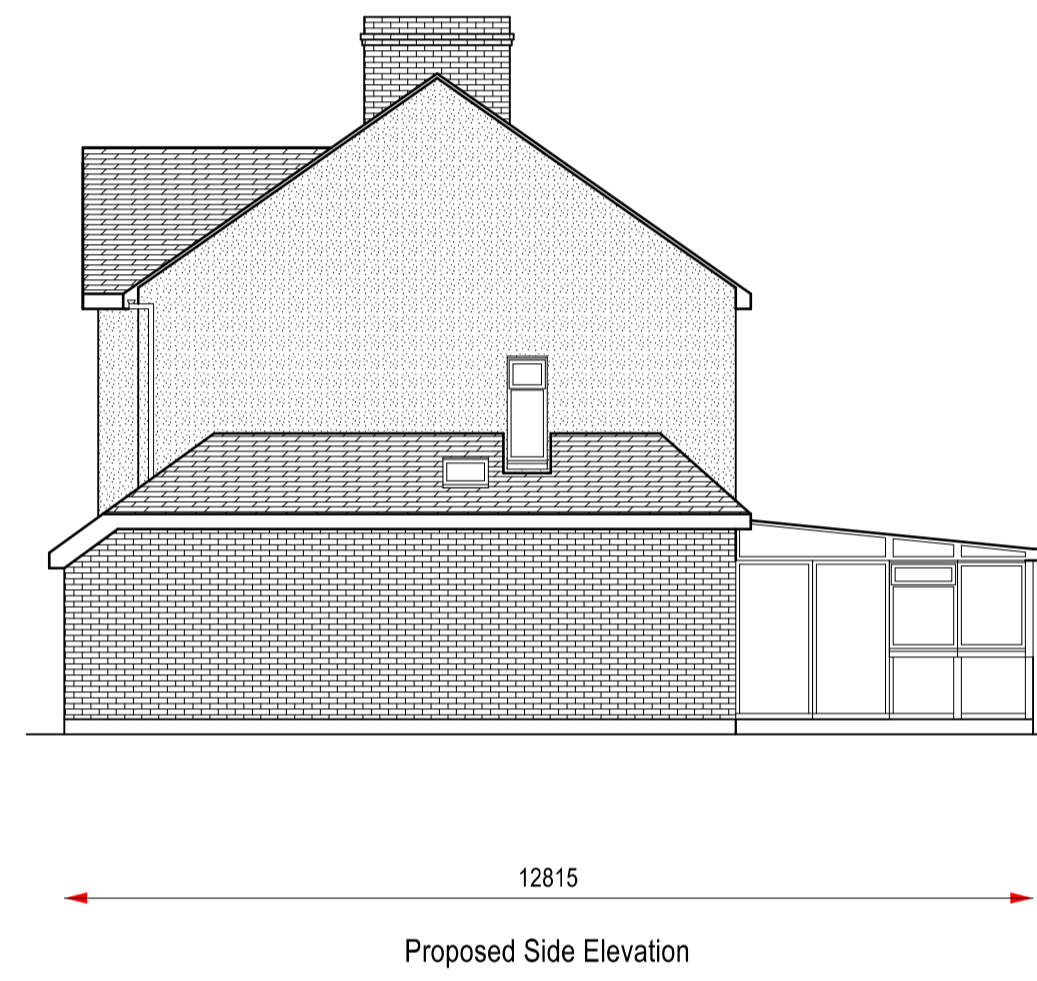

Project  
Garage conversion and single storey front extension

22 Awilscombe Road  
Welling  
Kent  
DA16 3JT

Date 30/06/2021  
Drawing No AR/01  
Existing and Proposed Plans  
Rev

JG Construction Design Ltd 07725 607040  
Drawn by NB © copyright

