





**PROPOSED FRONT
ELEVATION**

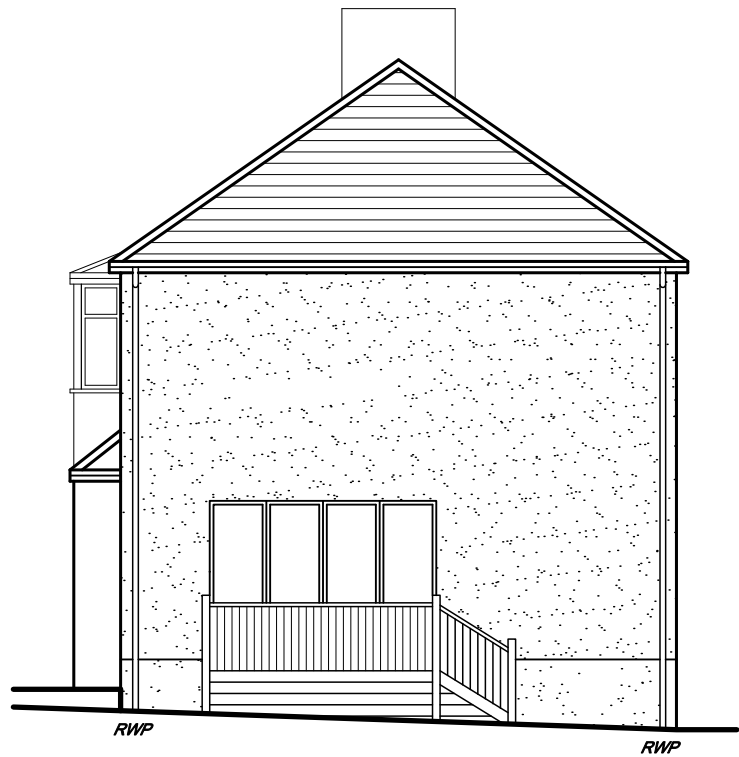

**PROPOSED SIDE
ELEVATION**

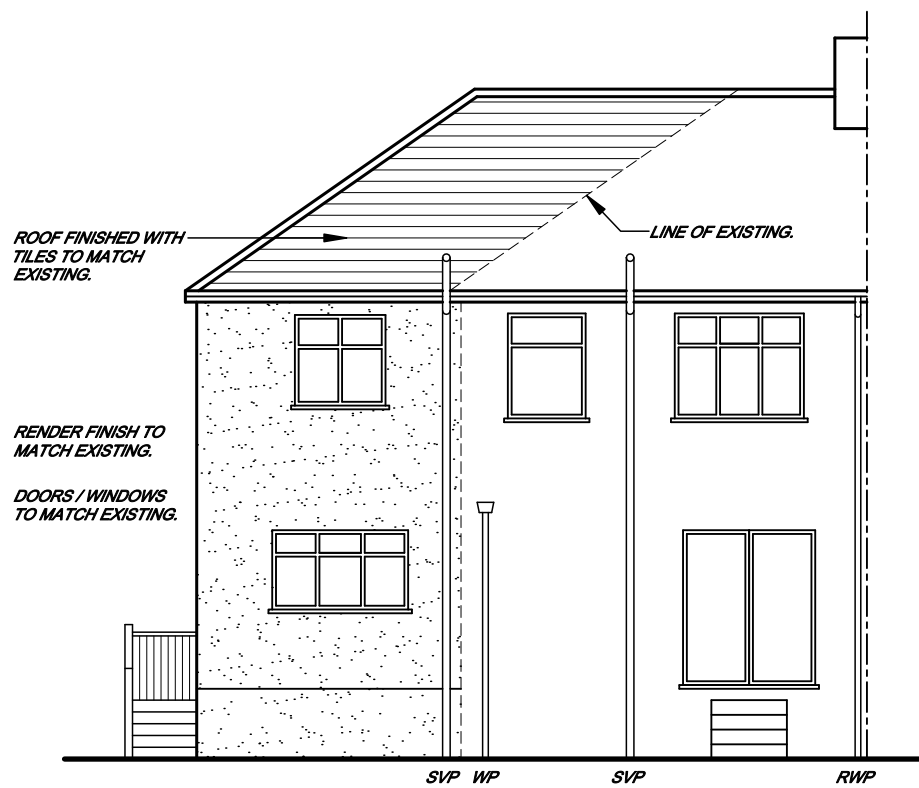

**PROPOSED REAR
ELEVATION**

