


Existing side elevation (East)

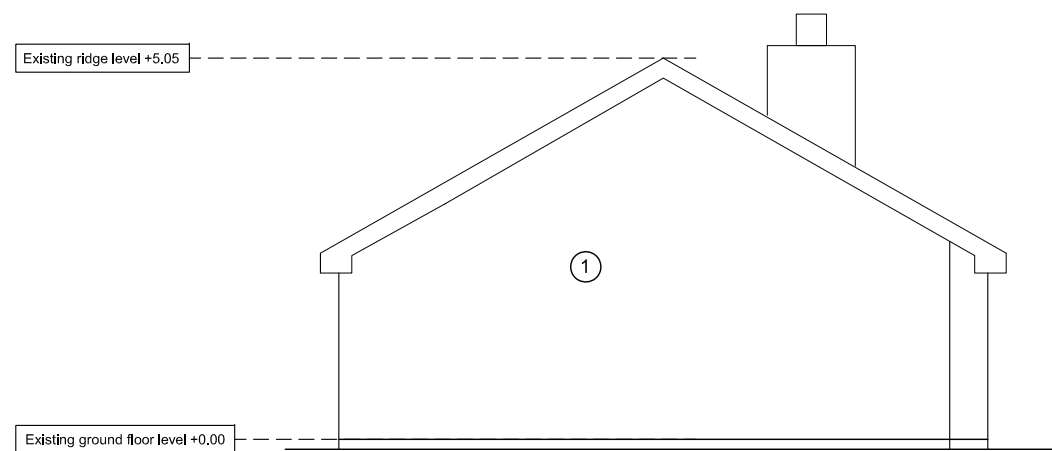


Existing side elevation (West)

- ① White render
- ② White PVC door frames
- ③ White PVC window frames
- ④ Grey front door
- ⑤ Black garage door
- ⑥ Concrete roof tiles

Rev	Date	Description	By
1	22.09.21	Issued for Planning	KH

A3

Responsibility is not accepted for errors made by others in scaling from this drawing. All information should be taken from figured dimensions only.

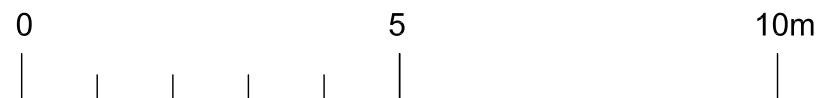

Kendall

Rock Road, St Minver

Existing East & West elevations

1249_AEL 002

Revision: 1

scale: 1:100 @ A3

