
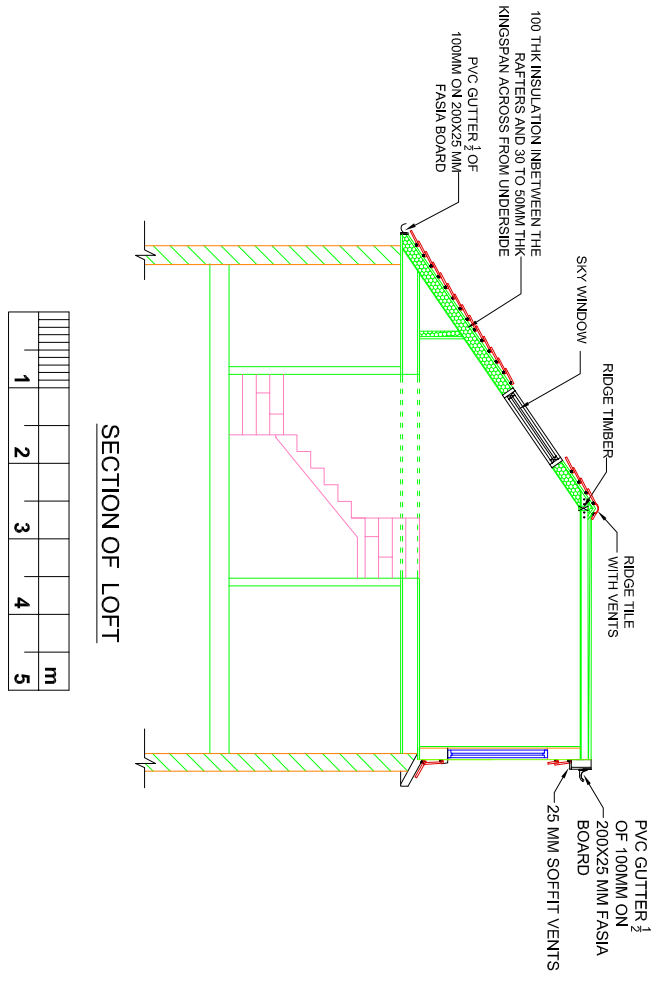


### Notes

1. ALL DIMENSIONS ARE IN MILLIMETRES AND LEVELS IN METRES.
2. THIS DRAWING TO BE READ IN CONJUNCTION WITH RELEVANT ARCHITECT'S AND ENGINEER'S DRAWINGS AND SPECIFICATIONS.

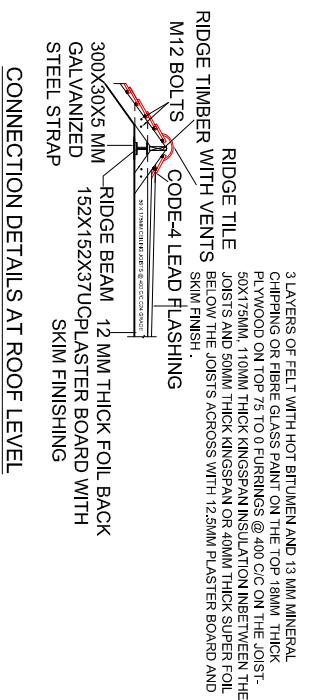

### NOTES:

1. CONTRACTOR SHOULD VERIFY ALL BOUNDARIES POSITIONS AND DIMENSIONS ON SITE PRIOR TO COMMENCING WORKS OR OBTAINING ANY MATERIALS.
2. ALL WORKMANSHIP AND MATERIALS TO COMPLY WITH THE CURRENT BUILDING REGULATIONS AND ALL RELEVANT BS AND CODE OF PRACTICES.
3. CEILING MOUNTED SMOKE DEFLECTORS INTRELINKED SHOULD BE PERMANENTLY INSTALLED IN ALL LEVEL OF BUILDING. SMOKE DETECTOR TO BE AWAY FROM MINIMUM 300MM, FROM THE LIGHT AND THE WALL FACE. COMPLY WITH BS 5446.
4. ALL STEEL BEAM TO BE TREATED : HR. FIRE RESISTANCE WITH 2 LAYERS OF 12.5 MM PLASTER BOARD AROUND.
5. ALL HABITUAL ROOMS TO HAVE BACKGROUND VENTILATION -8000 SQ. MM. RAPID VENTILATION. 4TH OF FLOOR AREA
6. THIS DRAWING DOES NOT INDICATE OR IMPLY THE STRUCTURAL CONDITION OF THE PROPERTY.
7. PARTY WALL NOTICE TO BE SERVED TO ADJOINING NEIGHBOURS BEFORE THE WORK IS CARRIED OUT.
8. ENERGY SAVING LIGHTS FLUORESCENT LAMPS TO BE INSTALLED.
9. WHENEVER RAFTER SPAN EXCEEDS 2.5M MAKE DOUBLED UP RAFTER

### Notes

1. ALL DIMENSIONS ARE IN MILLIMETRES AND LEVELS IN METRES.
2. THIS DRAWING TO BE READ IN CONJUNCTION WITH RELEVANT ARCHITECT'S AND ENGINEER'S DRAWINGS AND SPECIFICATIONS.

Rev.	Date	By	Details of Revision
P1	26.08.2021	ST	

Client: DR S R PANDEY

Address: 67 SWAISLAND RD, DARTFORD, DA1 3DF

Project: LOFT CONVERSION WITH REAR DORMER

Title: SECTION

**DESIGN TEAM**  
 8 FARM VALE, BEXLEY, DA5 1NU  
 ARCHITECTURAL/CIVIL & STRUCTURAL ENGINEERS

**Status: LAWFUL CERTIFICATE**

Drawn by	A3@Scales 1:100		
Date	Eng.	Chk.	App'd.
AUG 2021			
File Ref.			

Drawing No.	Sheet No.
04/DT/08/2021	4