



Notes


1. ALL DIMENSIONS ARE IN MILLIMETRES AND LEVELS IN METRES.
2. THIS DRAWING TO BE READ IN CONJUNCTION WITH RELEVANT ARCHITECT'S AND ENGINEER'S DRAWINGS AND SPECIFICATIONS.

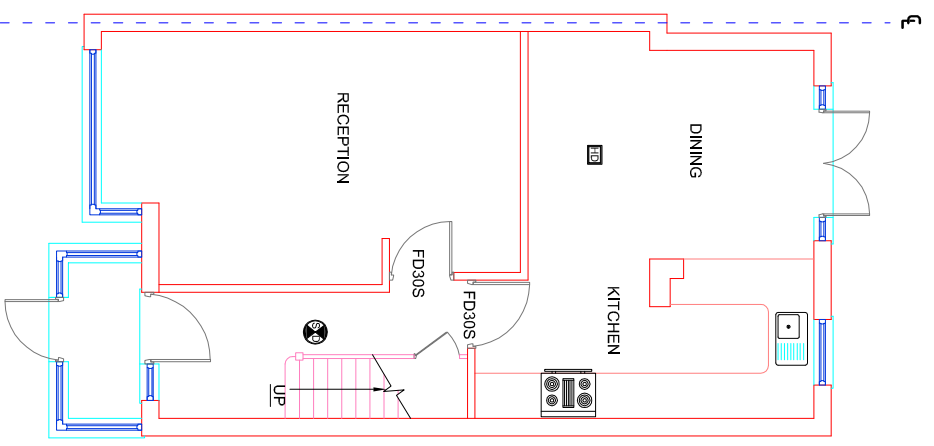


EXISTING GROUND FLOOR PLAN

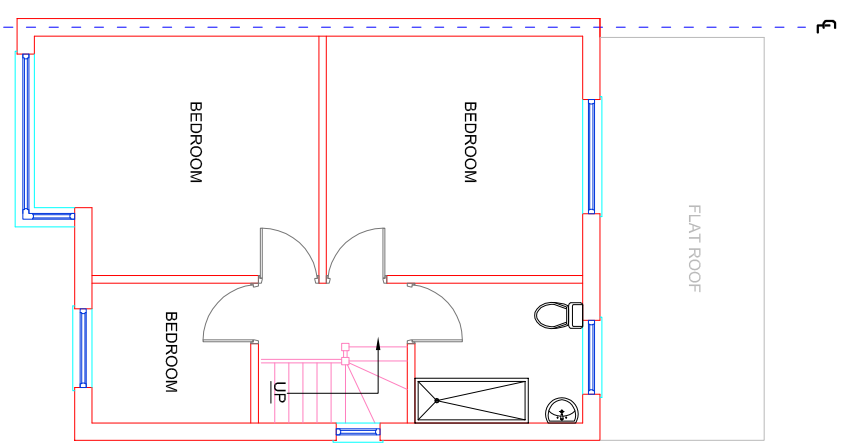


EXISTING FIRST FLOOR PLAN

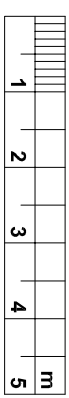


FD30S HALF AN HOUR FIRE RESISTANT DOOR
 HD HEAT DETECTOR WITH SOUNDER
 SD SMOKE DETECTOR WITH BATTERY BACK UP

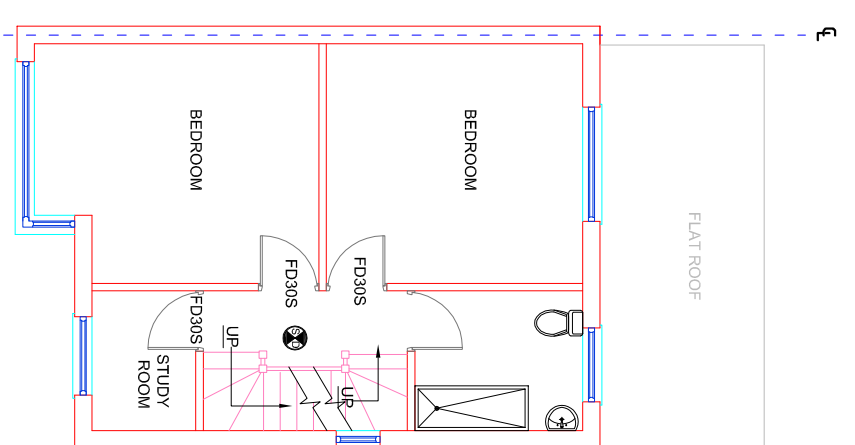


PROPOSED FIRST FLOOR PLAN

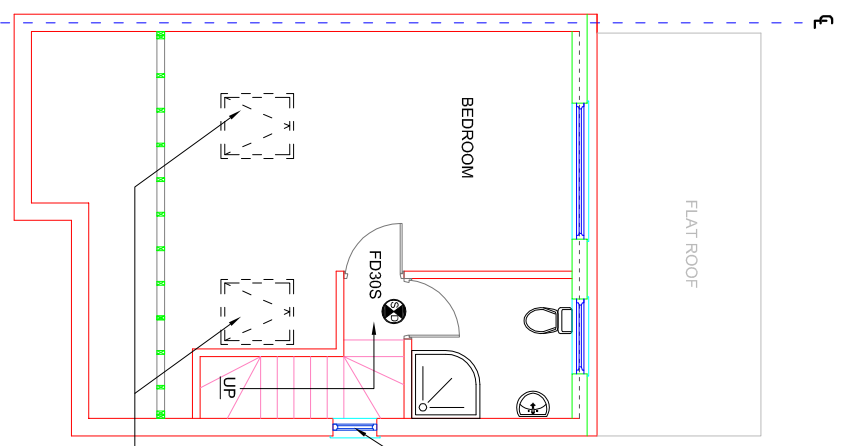

PROPOSED LOFT FLOOR PLAN

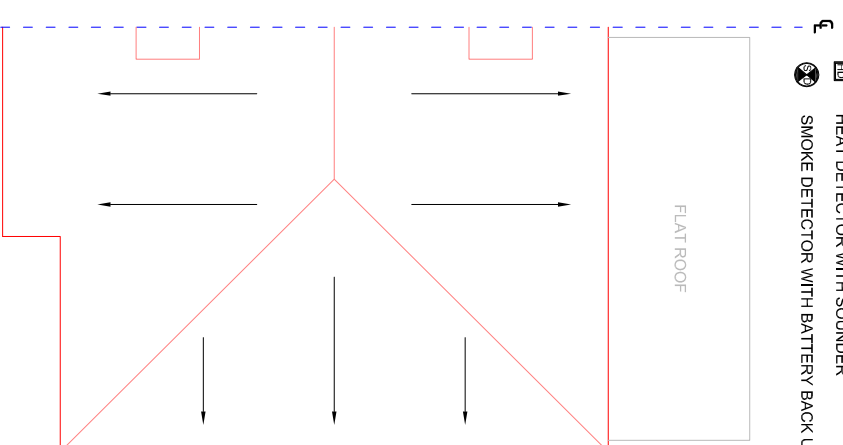

EXISTING ROOF PLAN

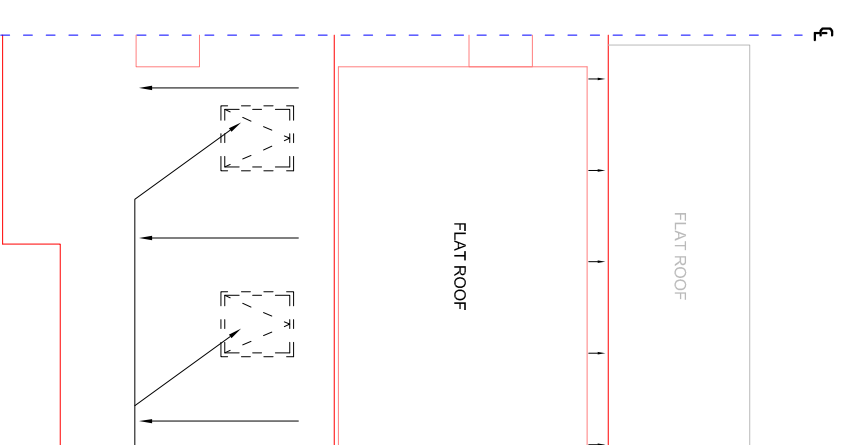

PROPOSED ROOF PLAN

Rev.	Date	By	Details of Revision
P1	26.08.2021	ST	

Client: DR S R PANDEY

Address: 67 SWAISLAND RD, DARTFORD, DA1 3DF

Project: LOFT CONVERSION WITH REAR DORMER

Title: FLOOR & ROOF PLAN

DESIGN TEAM
 8 FARM VALE, BEXLEY, DA6 1NU

ARCHITECTURAL/CIVIL & STRUCTURAL ENGINEERS

Status: **LAWFUL CERTIFICATE**

Drawn by	A3@Scales 1:100		
Date	Eng.	Chk.	App'd.
AUG 2021			
File Ref.			

Drawing No.	01/DT/08/2021	Sheet No.	1
-------------	---------------	-----------	---