




COPYRIGHT RESERVED
ALL DIMENSIONS TO BE CHECKED BY CONTRACTOR ON SITE.
SUPERVISOR TO BE NOTIFIED OF ALL DISCREPANCIES PRIOR
TO WORKS COMMENCING.

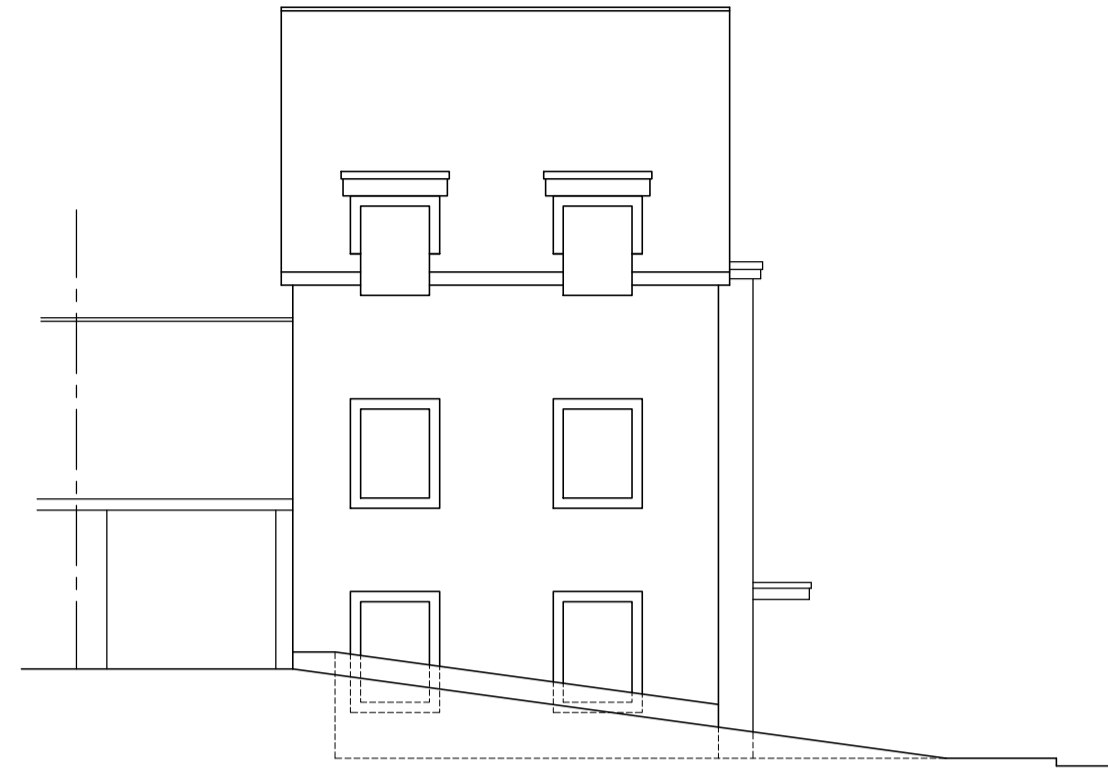


front elevation
EXISTING

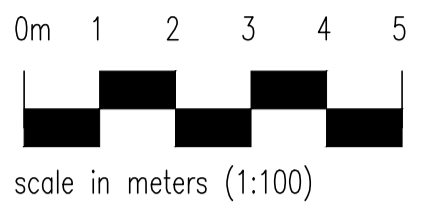


side elevation

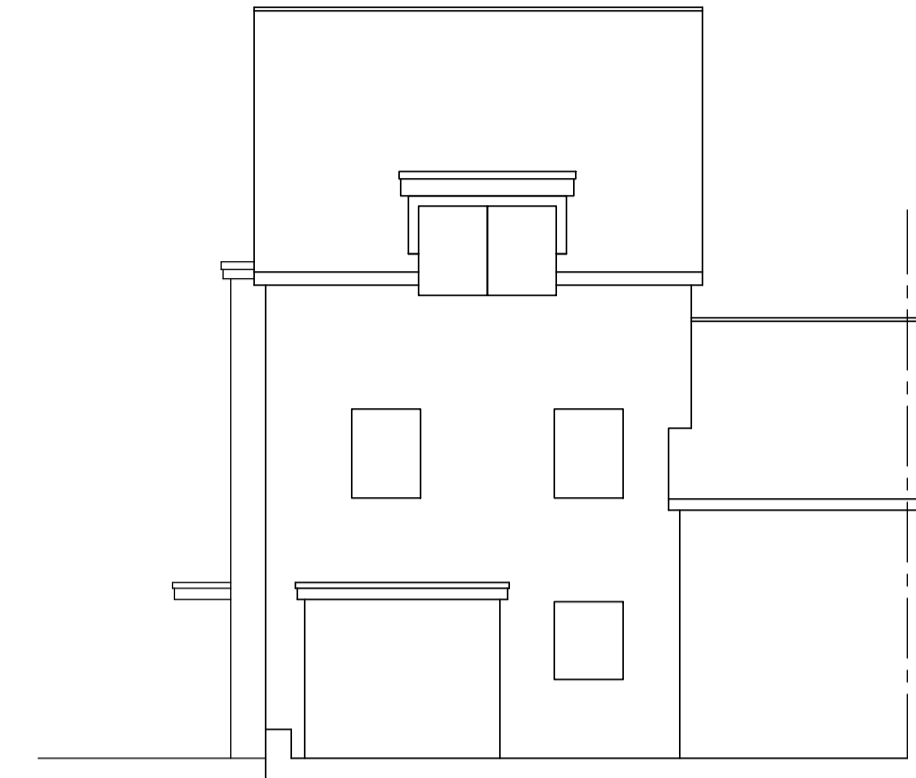


rear elevation

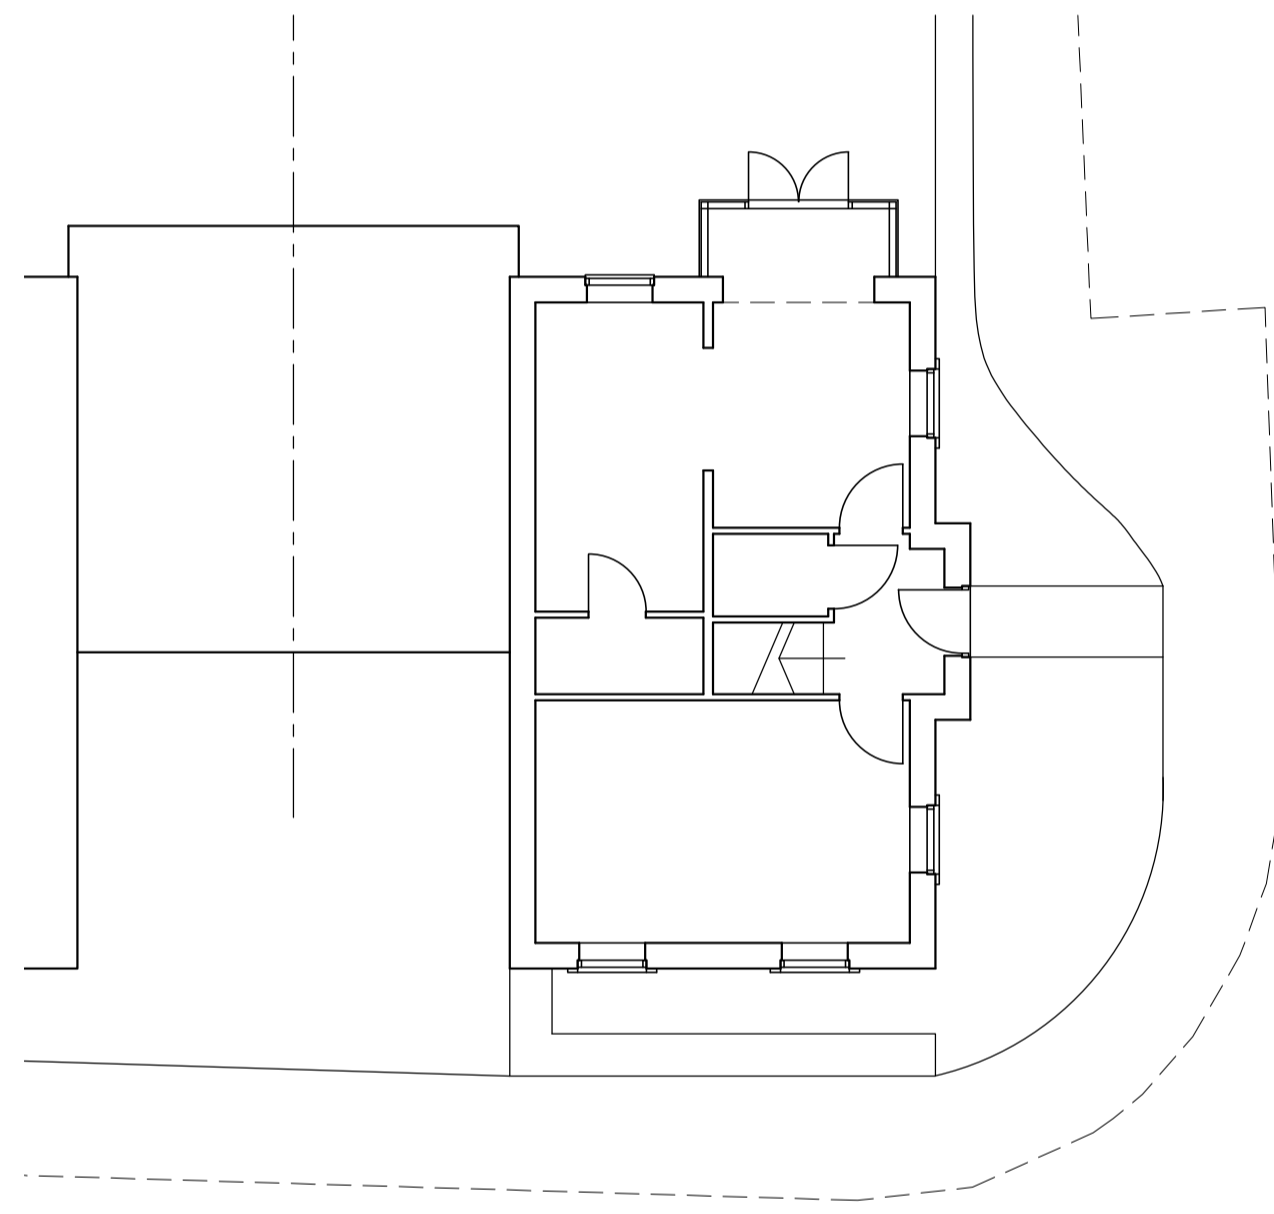

ground floor plan
EXISTING

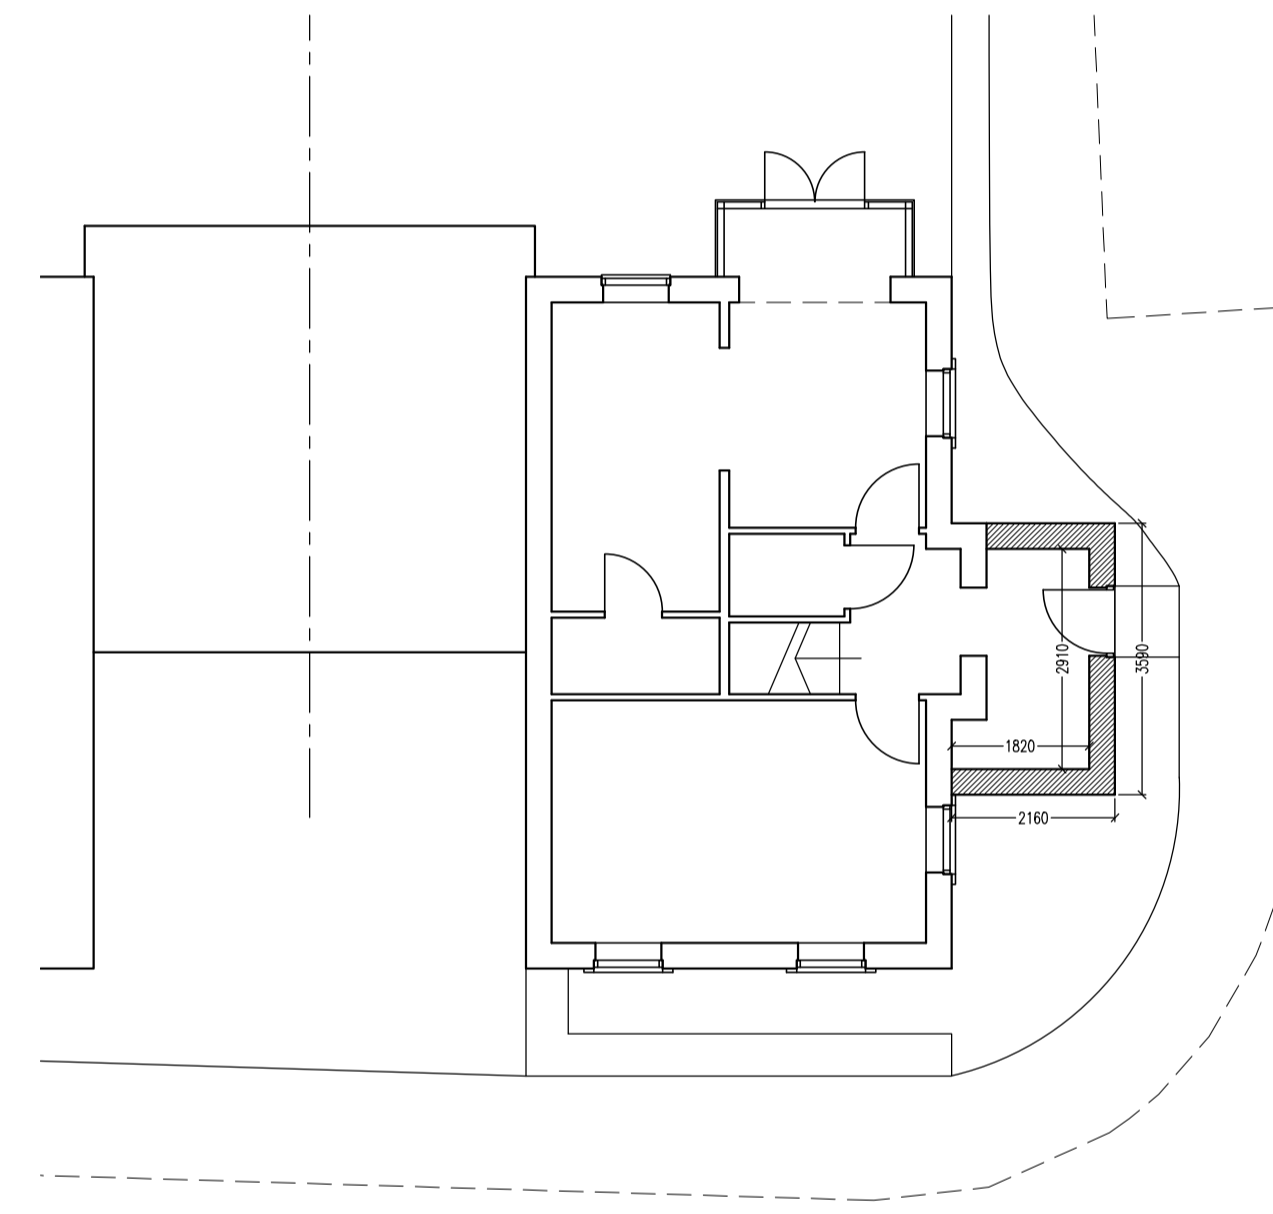


ground floor plan
PROPOSED

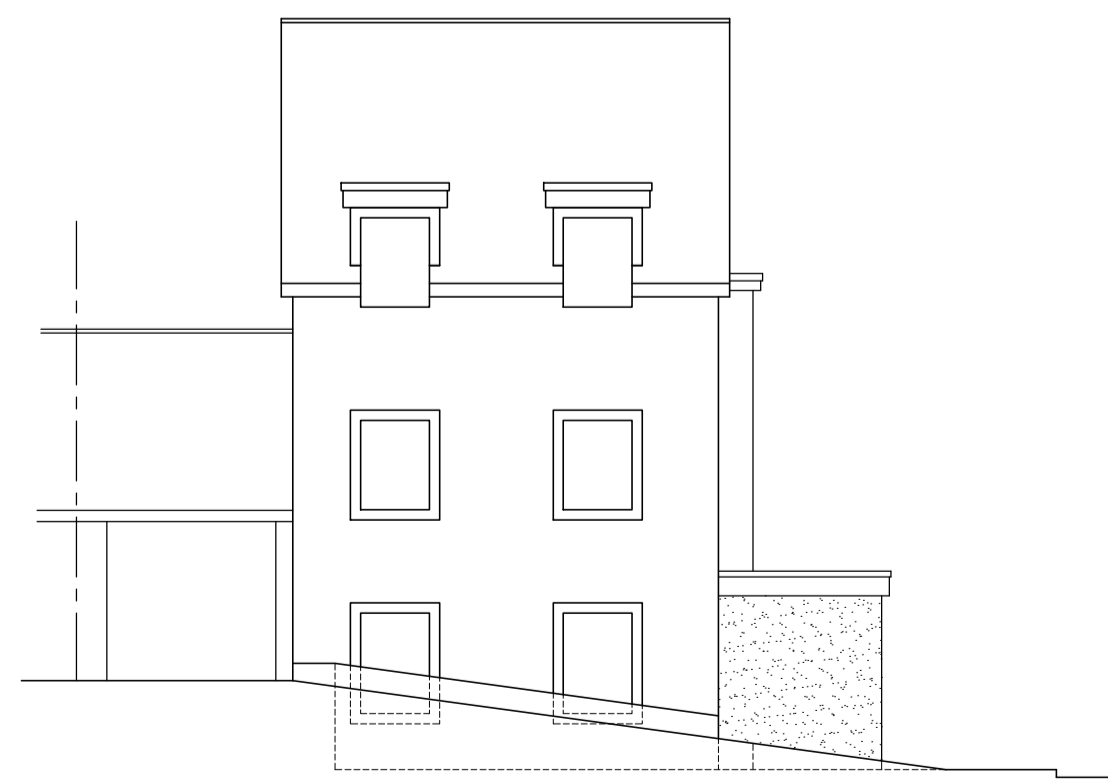

front elevation
PROPOSED



side elevation

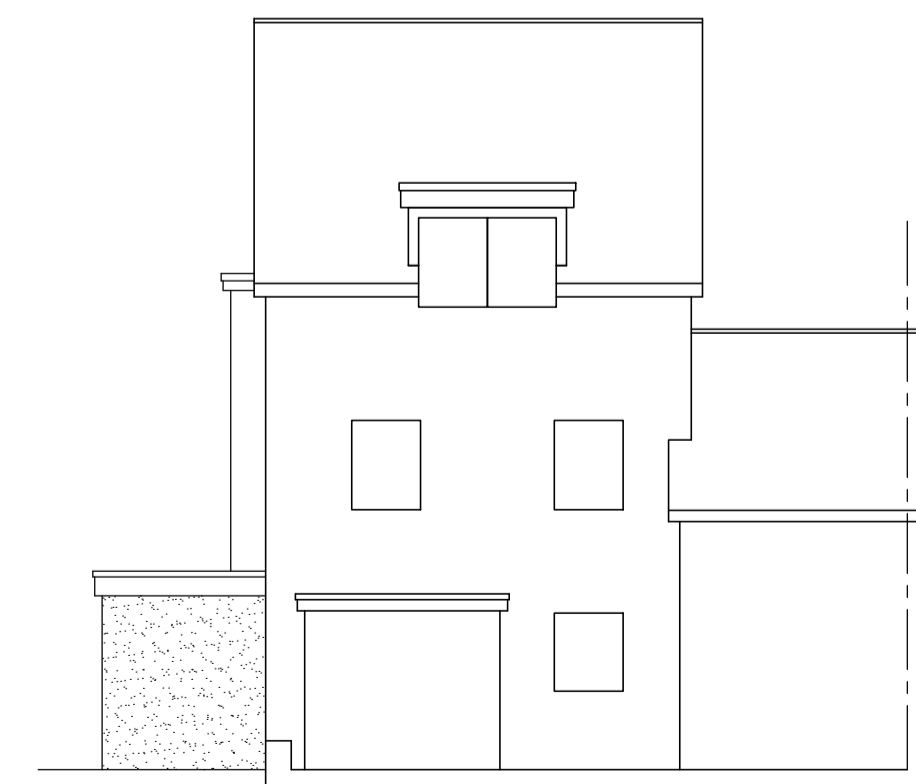

rear elevation

B AUG21 MINOR REVISIONS
A AUG21 ELEVATIONS SHOWN

- J S DESIGNS -
Suite 3, West Hill House, West Hill
Dartford, Kent DA1 2EU
Tel: 01322 286506 Fax: 01322 286504
e-mail: js.designs@btconnect.com
website: jsdesignsld.co.uk

Client :
Mr Watson & Miss Goldsmith

Property Address :
**20 Richmond Lane
Dartford**

Drawing Title :
Proposals

Scale : Date : By :
1:100 Aug21 JPS

Drawing Number : Amendment :
20099-01 B