

W1 - BAY WINDOW

W2

W3


W4

W5


W6

W7


W8

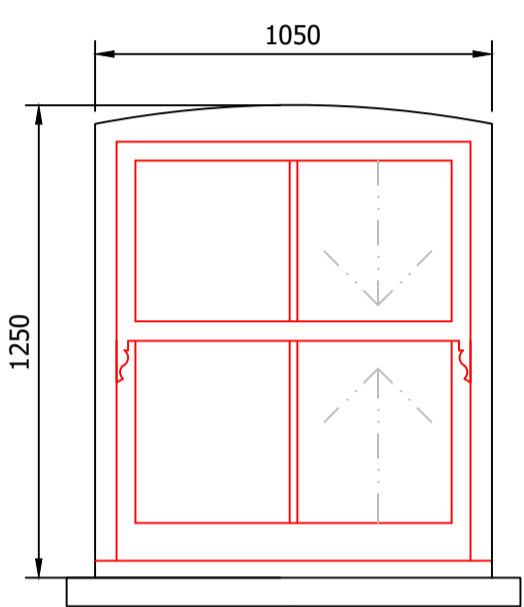

W9

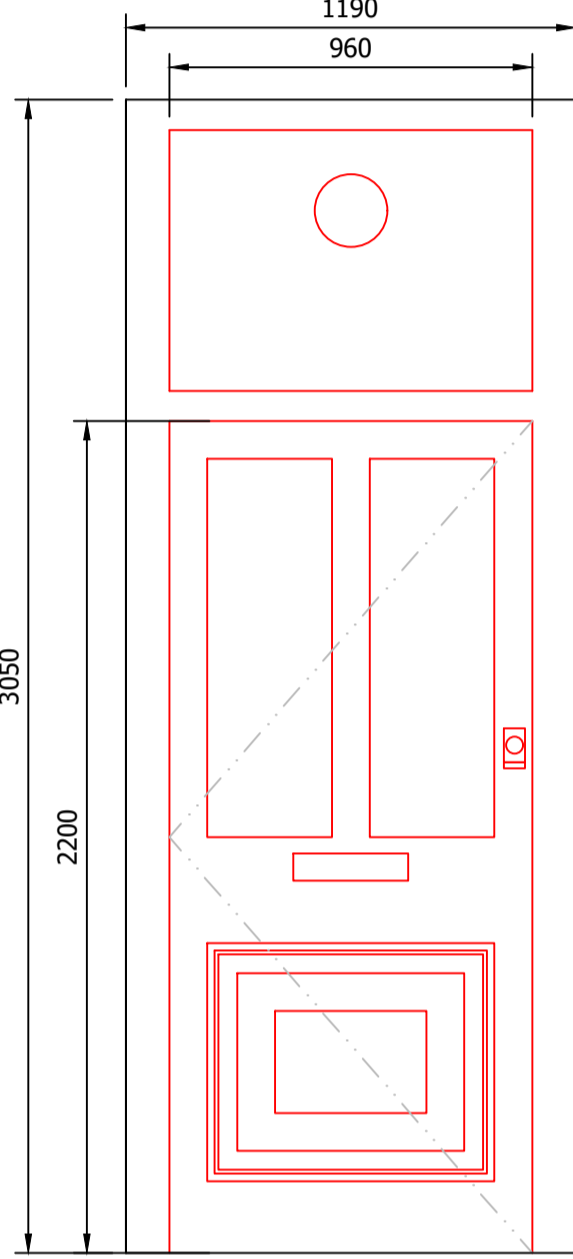

D1

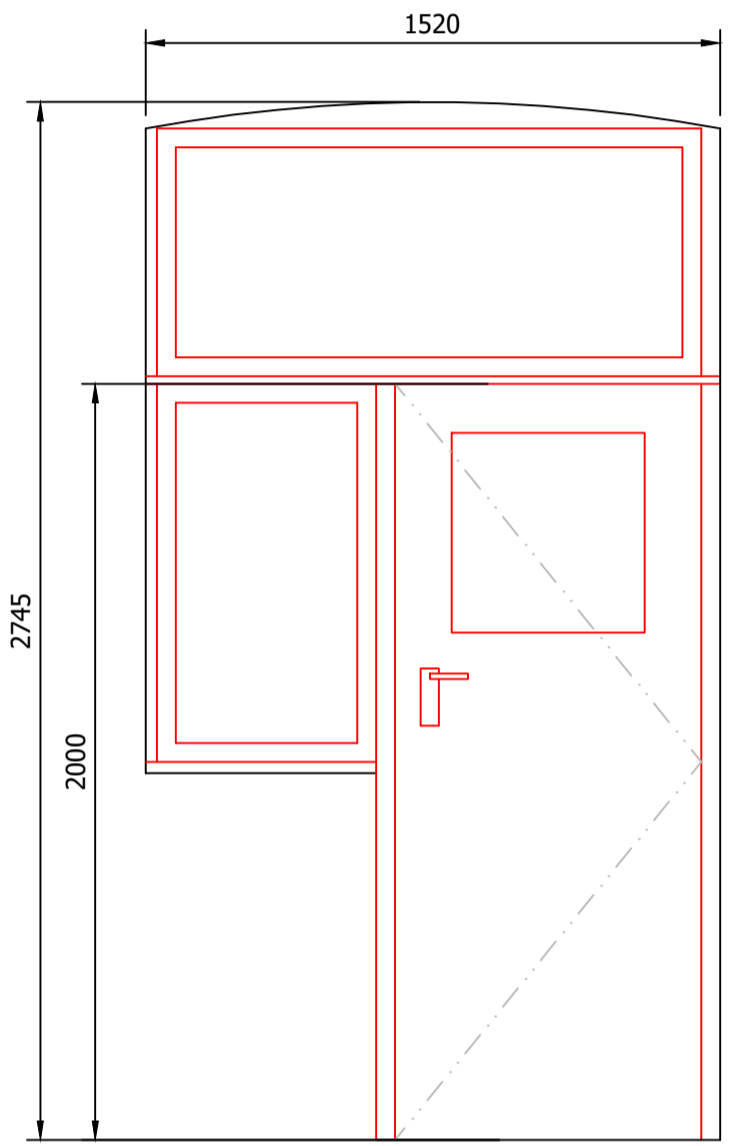

D2

Proposed Window and Door Schedule

Type	Quantity To Replace
W1	2
W2	1
W3	3
W4	4
W5	1
W6	1
W7	1
W8	1
W9	1
D1	1
D2	1
Total	17

Rev.	Description	Date

Do not scale from this drawing. Dimensions to be verified on site by contractor prior to commencement of work.
 This drawing is the copyright of the practice and may not be reproduced in part or in whole without the prior written consent of the practice.
 © 2020 Faithorn Farrell Timms LLP



Faithorn Farrell Timms

Central Court
 1 Knoll Rise
 ORPINGTON
 Kent BR6 0JA
 T 01689 885080
 F 01689 885081

Client
METROPOLITAN THAMES VALLEY HOUSING

Project
69 SANDMERE ROAD LONDON SW4 7RJ

Drawing Title
PROPOSED WINDOW SCHEDULE

Date
19/08/21

Scale
1:20 @ A1

Drawn By
EK

Checked By
KA

Project No.
T1-6192

Drawing No. Rev.
5

