

NOTES


ALL DIMENSIONS TO BE CHECKED ON SITE PRIOR TO THE COMMENCEMENT OF CONSTRUCTION and ANY DISCREPANCY REPORTED TO THE ARCHITECT and ENGINEER

THIS DRAWING IS TO BE READ IN CONJUNCTION WITH THE ARCHITECTS and OTHER ENGINEERS DRAWINGS TOGETHER WITH THE SPECIFICATION


DO NOT SCALE OFF OF THIS DRAWING




Existing Ground Floor Plan

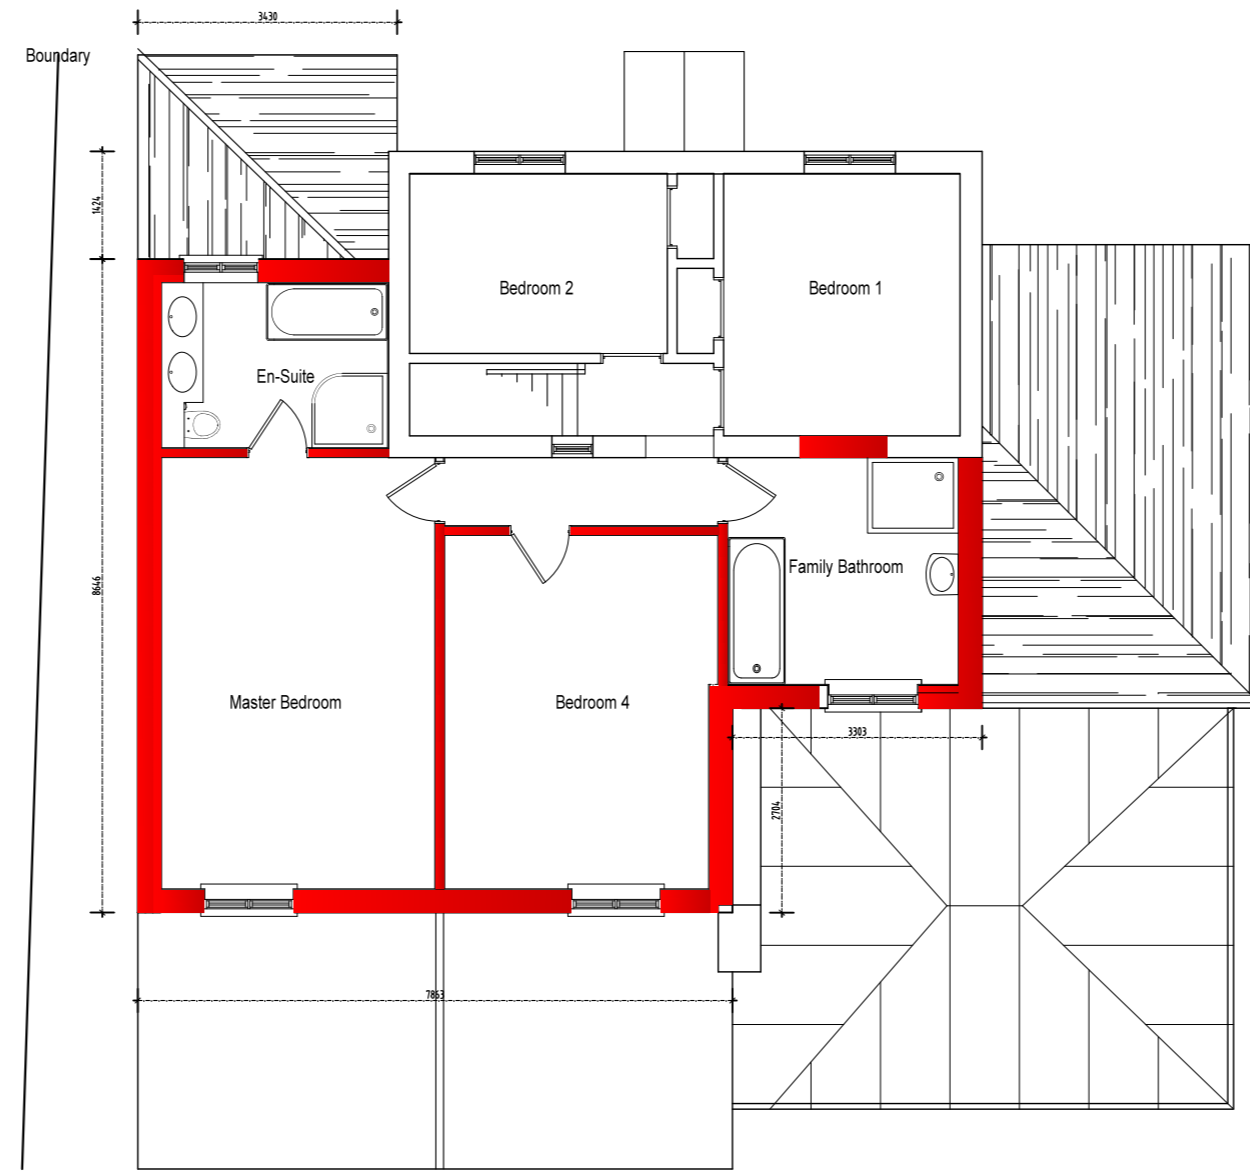

Proposed First Floor Plan

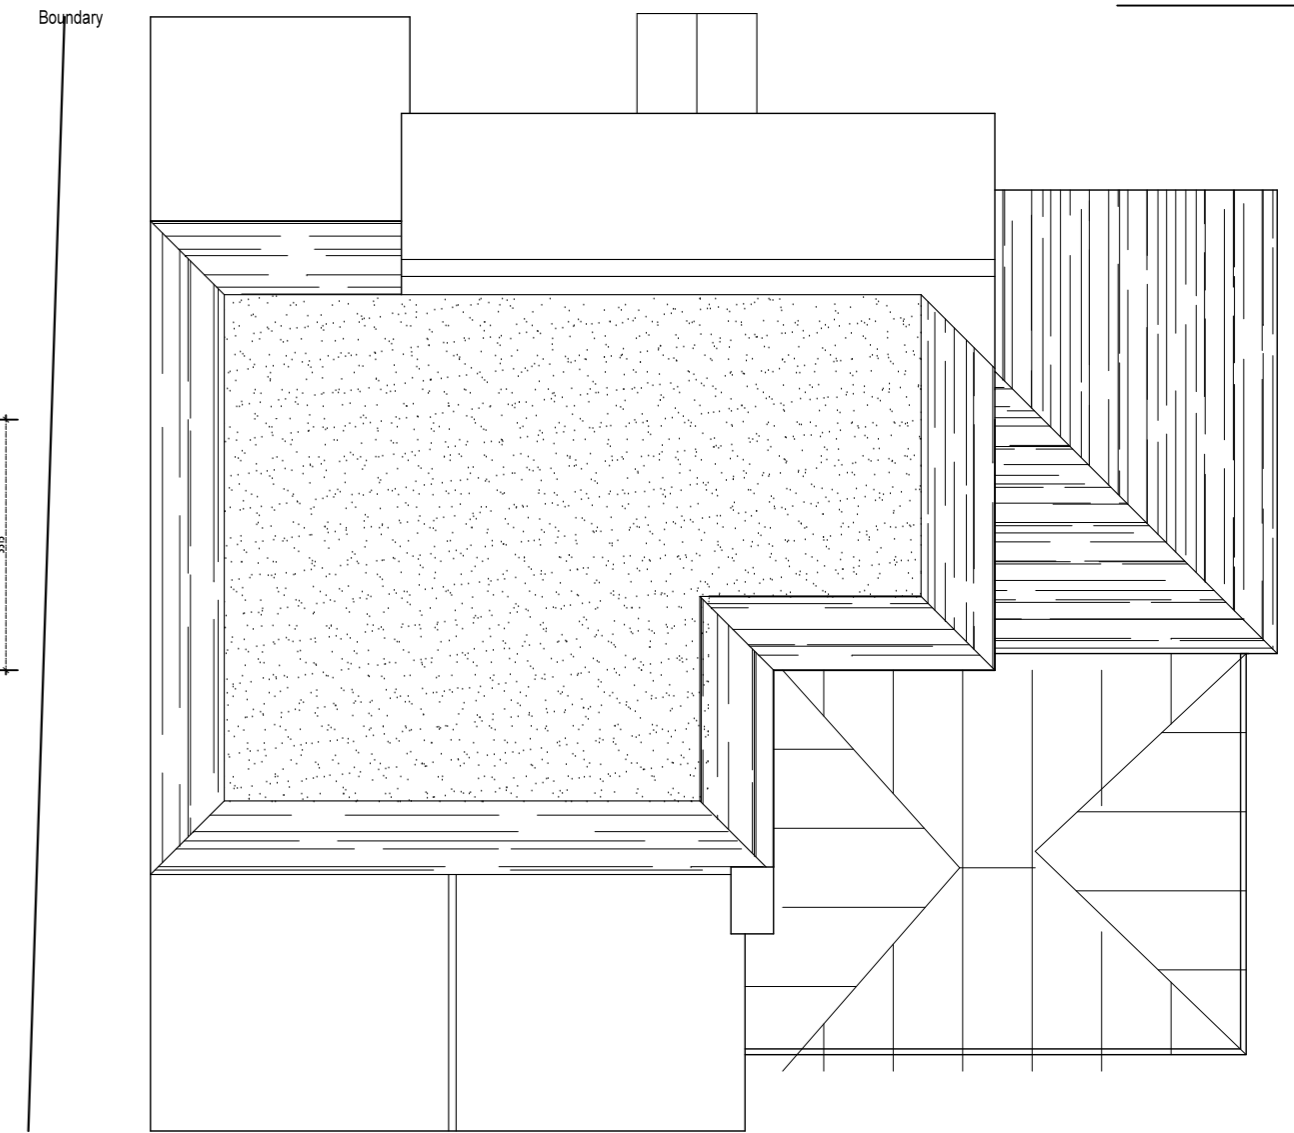

Proposed First Floor Plan

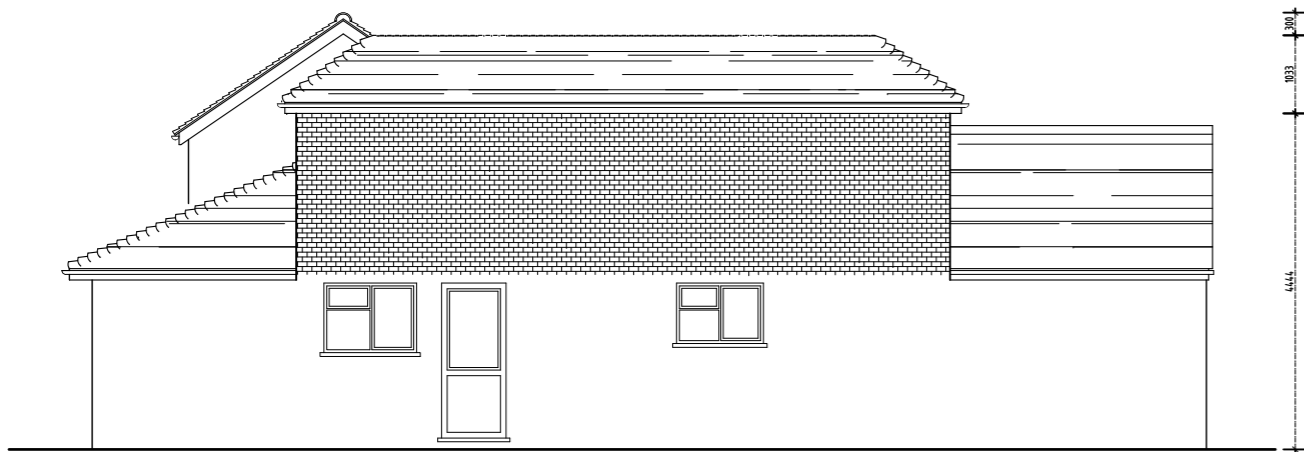


Proposed Side Elevation

Scale at 1-100 @ A2



Proposed Front Elevation

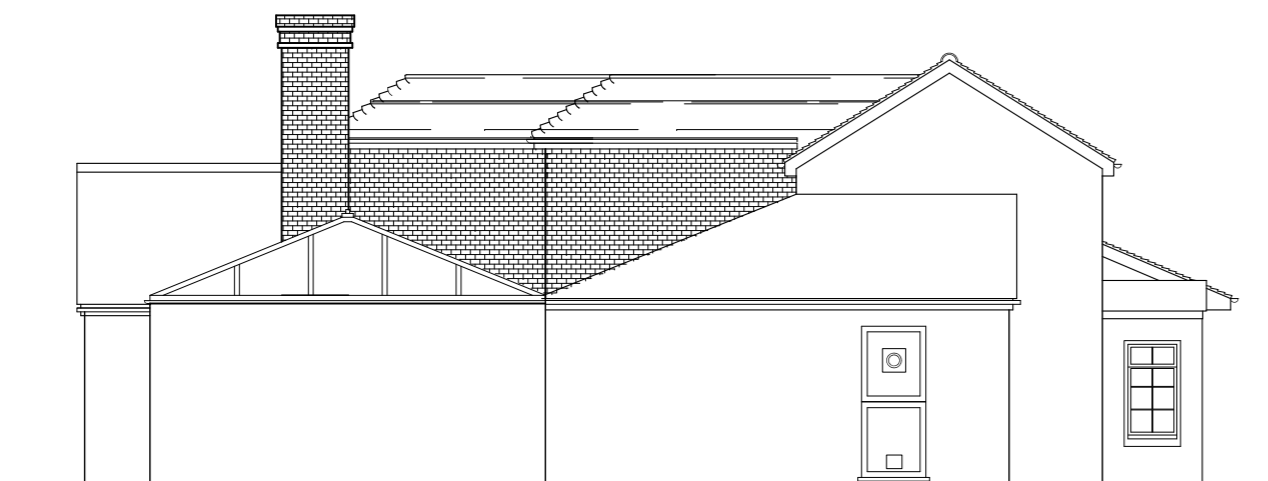

Proposed Side Elevation



Proposed Rear Elevation

Client Mr & Mrs Abraham

Address Yew Cottage  
School Road  
Rowledge  
Hants. GU104BW

Title Proposed Plans & Elevations

FOR PROPOSED FIRST FLOOR REAR AND SIDE EXTENSION

Scale 1/100 @ A2 Date Aug 2021

Issue 20/08/2021 Drawing Number Revision

P/08/01/02

Copyright