



This drawing is copyright and shall not be reproduced without the Architect's consent. This drawing may be scaled for planning purposes only. Any discrepancies from this drawing should be notified to the Architect. If in doubt, ask.

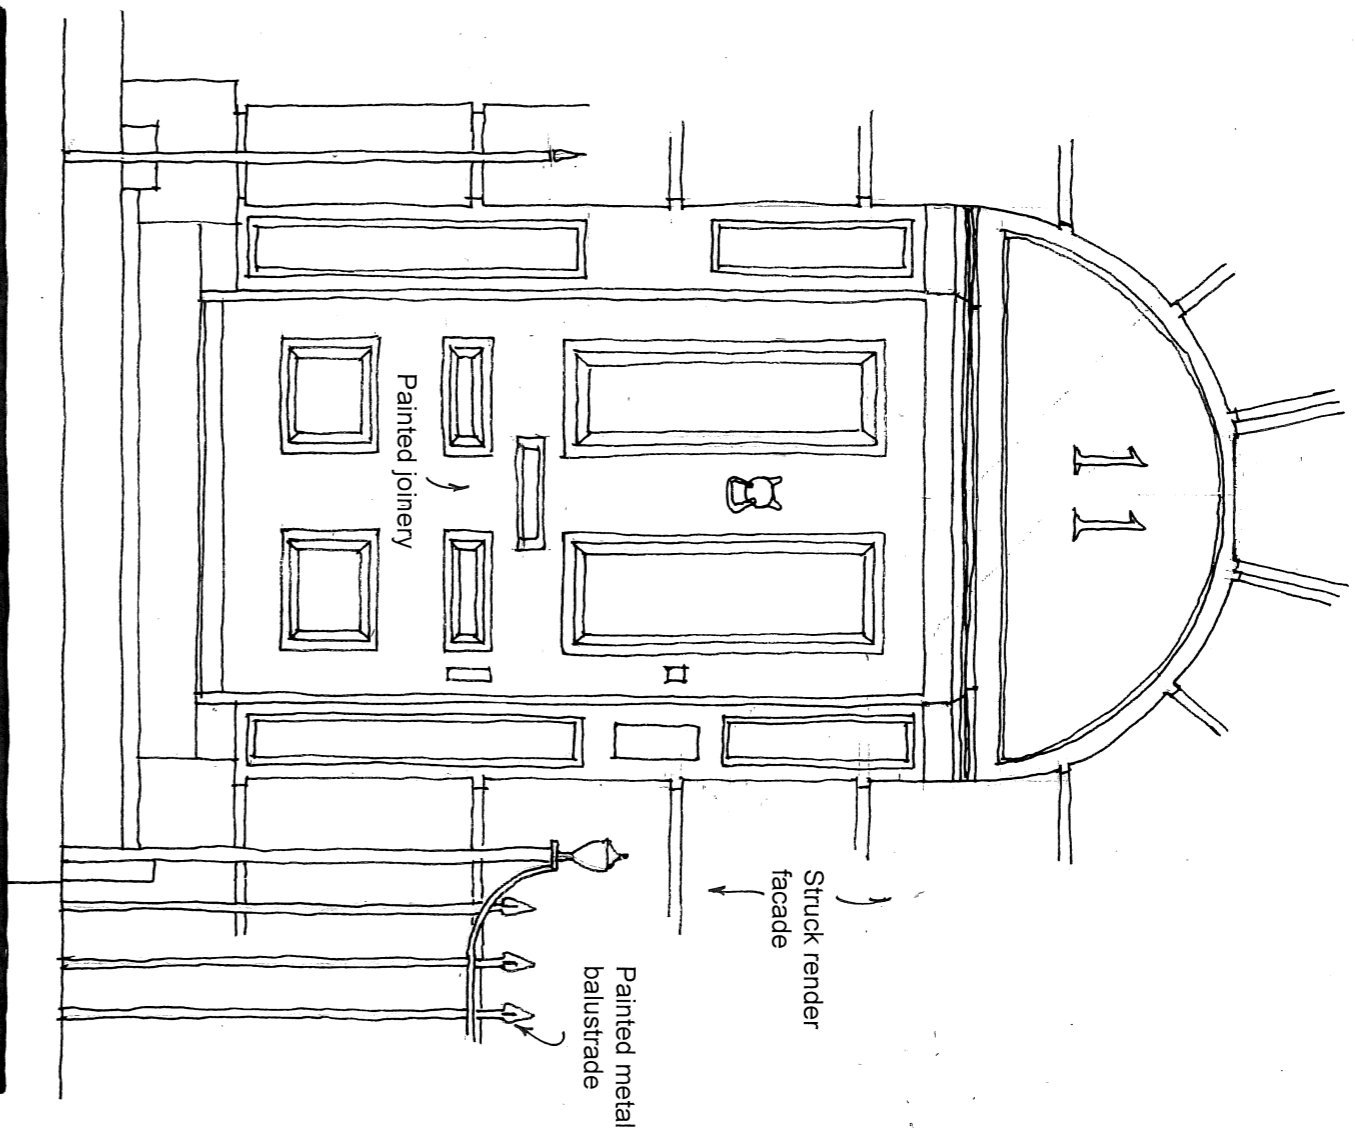


ELEVATION TO WYNDHAM PLACE

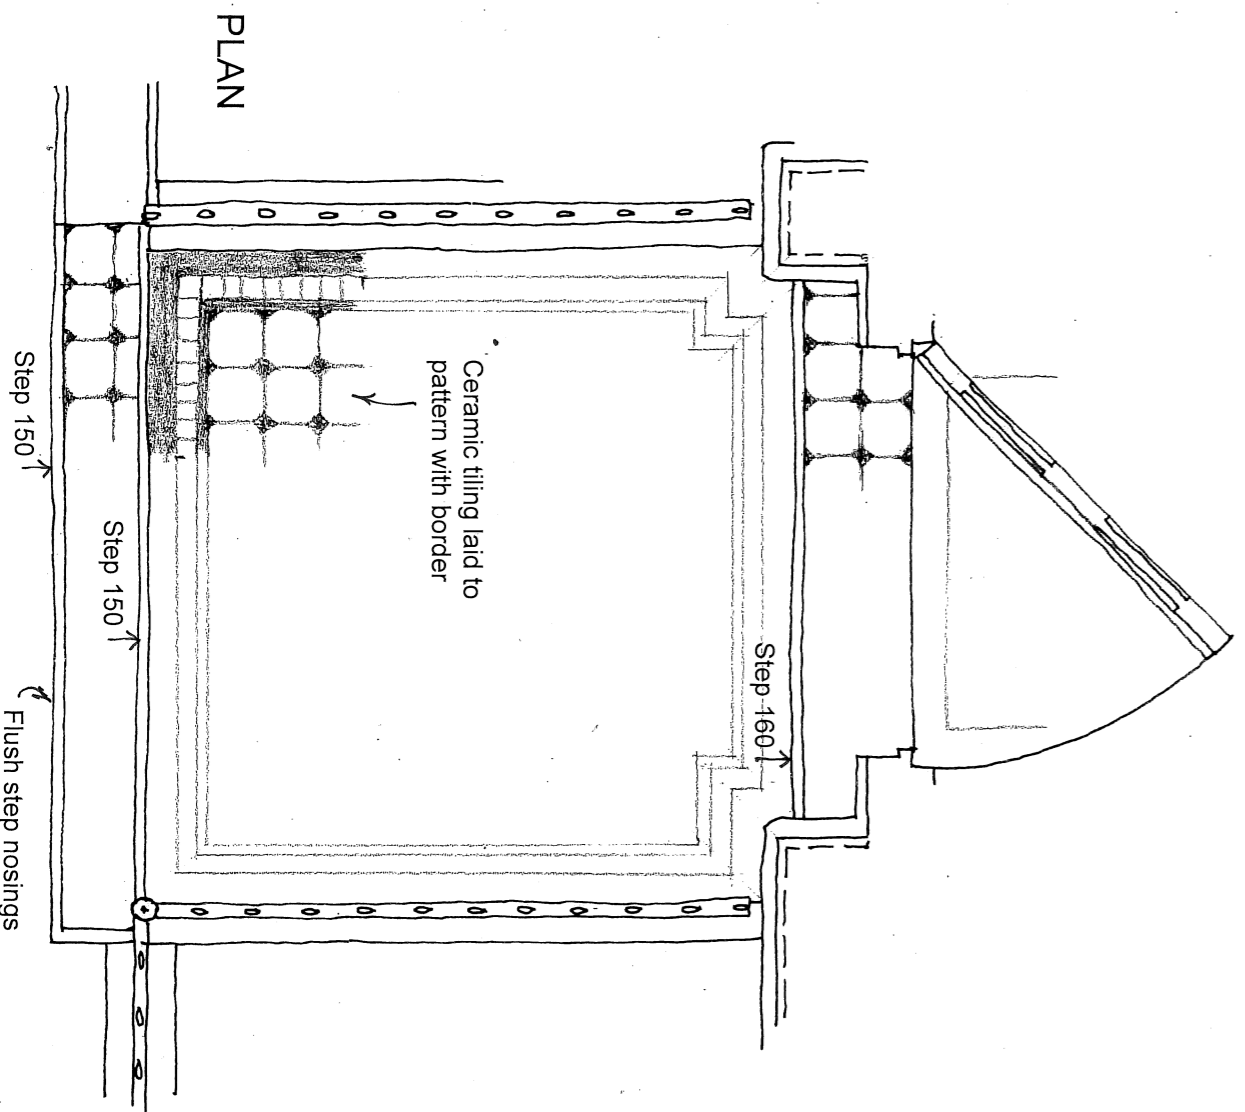

REPLACEMENT OF ENTRANCE
LANDING/STEPS SURFACE at
11 WYNDHAM PLACE
LONDON, W1H 2PX

DETAILS AS EXISTING

221036/SUR01

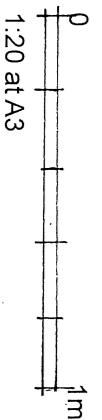

www.bta-architects.co.uk

