

**Notes:**  
 Drawings are based on survey data and may not accurately represent what is physically present.  
 Do not scale from this drawing. All dimensions are to be verified on site before proceeding with the work.  
 All dimensions are in millimeters unless noted otherwise.  
 Purcell shall be notified in writing of any discrepancies.




**1** EXISTING NORTH ELEVATION  
 1001 1:100



**2** EXISTING SOUTH ELEVATION  
 1001 1:100




**3** EXISTING WEST ELEVATION  
 1001 1:100

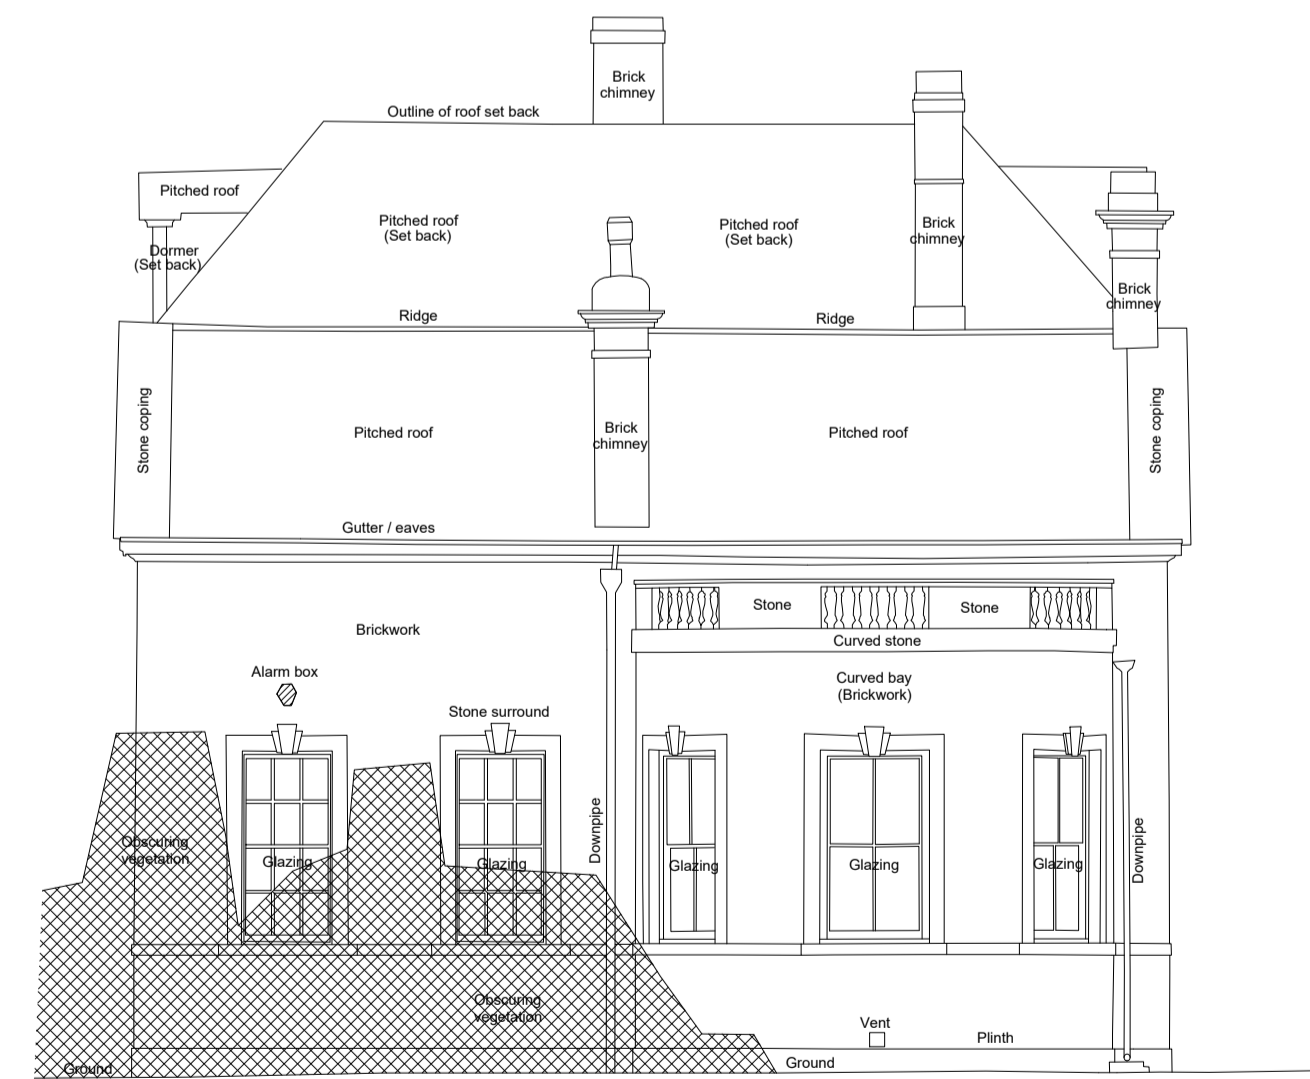

**4** EXISTING EAST ELEVATION  
 1001 1:100

P01	23/09/2021	TB	TB	PLBC
REV	DATE	BY	CHK	DESCRIPTION

CLIENT  
**MKM Building Services**  
 PROJECT  
**Hotham Hall, East Yorkshire - Estate Masterplan**  
 JOB NUMBER  
**241323**

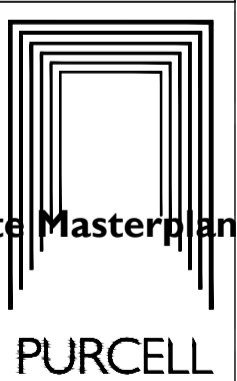

TITLE  
**Hotham Hall**  
**Elevations As Existing**

SIZE	SCALE	LAST REVISED	DRAWN	CHECKED
A1L		23/09/2021	TB	TB

REV  
**P01** S4 - Planning  
 DRAWING NAME  
**241323-PUR-00-XX-DR-A-1001**

