


Drawings are based on survey data and may not accurately represent what is physically present.

Do not scale from this drawing. All dimensions are to be verified on site before proceeding with the work.

All dimensions are in millimeters unless noted otherwise.

Purcell shall be notified in writing of any discrepancies.

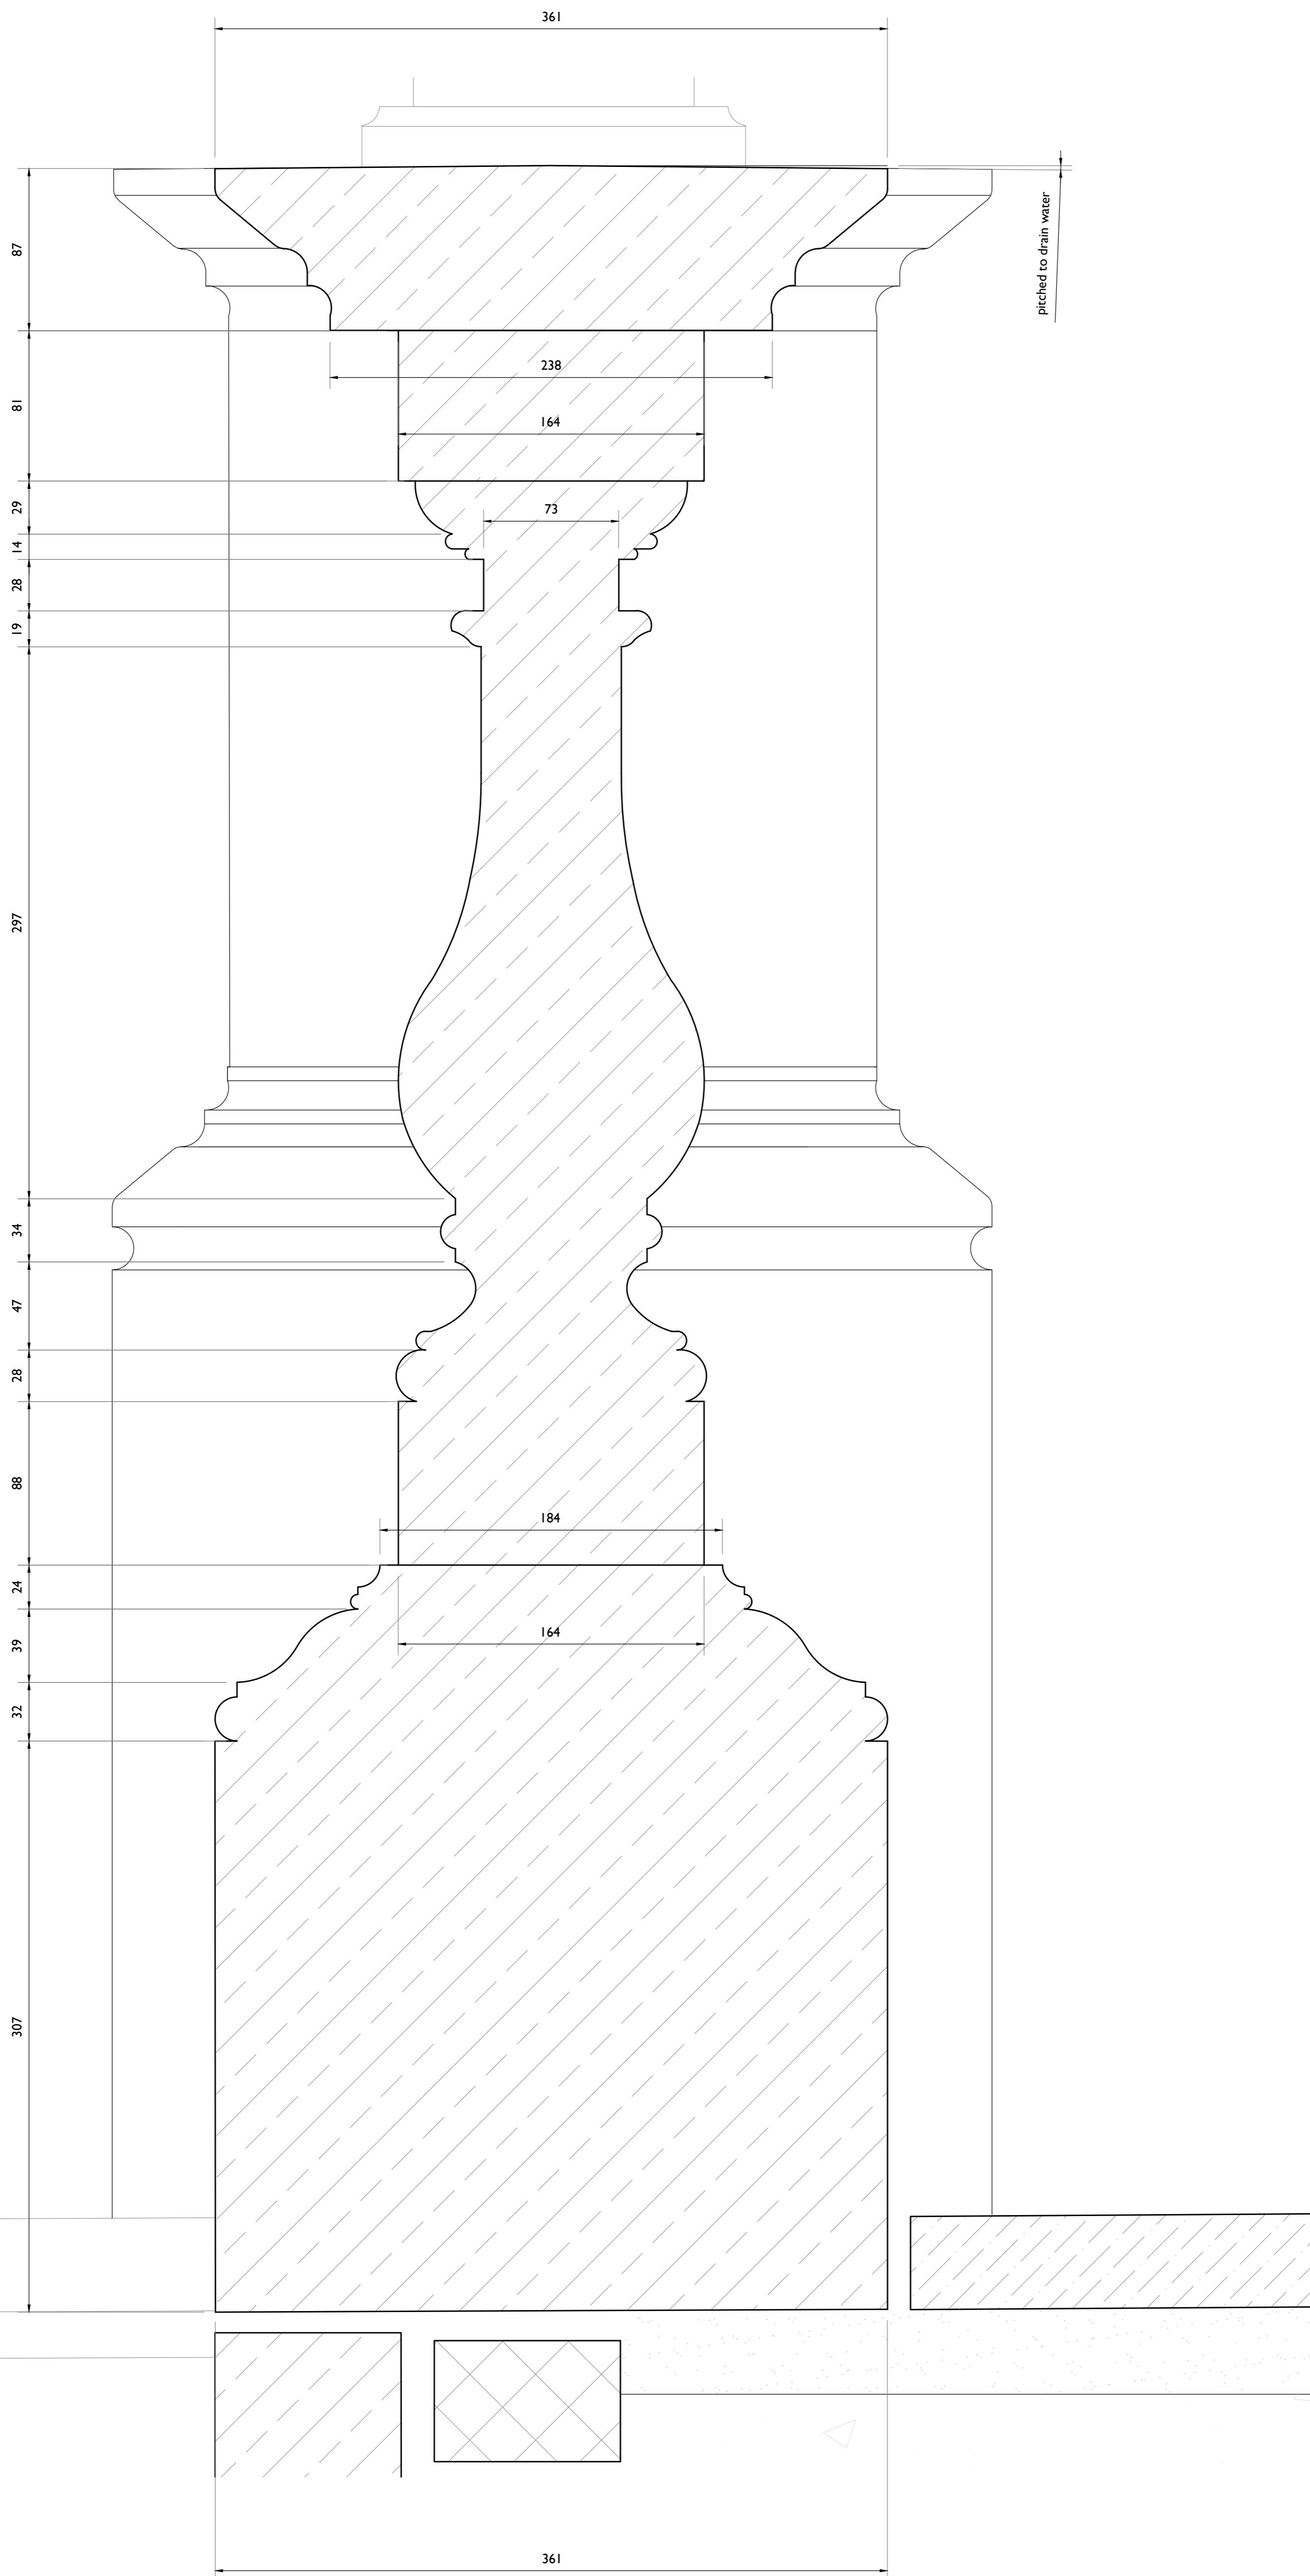

REV	DATE	BY	CHK	DESCRIPTION
C01	06/09/2021	TB	TB	PLBC

CLIENT  
**MKM Building Services**

PROJECT  
**Hotham Hall, East Yorkshire - Estate Masterplan**

JOB NUMBER  
**241323**

**PURCELL**

TITLE  
**Balustrade Details**

SIZE	SCALE	LAST REVISED	DRAWN	CHECKED
AIP		06/09/2021	TB	TB

REV  
**C01 A - Construction**

DRAWING NAME  
**241323-PUR-00-XX-DR-A-5022**

