

GENERAL NOTES.

THE DRAWING & DESIGN IS THE COPYRIGHT OF CHRIS SAUNDERS ASSOCIATES LTD. IT MUST NOT BE COPIED IN PART OR WHOLE WITHOUT CONSENT.



ALL WORKS TO COMPLY WITH THE RELEVANT BRITISH STANDARDS. DIMENSIONS SHOWN IN PARENTHESES ARE GIVEN TO INDICATE APPROXIMATE DIMENSIONS ONLY (mm).

DISCLAIMER

No responsibility or liability is accepted for C.D.M. unless otherwise agreed in writing.



Plan Showing Vision Splays at Access.  
Scale 1:500.

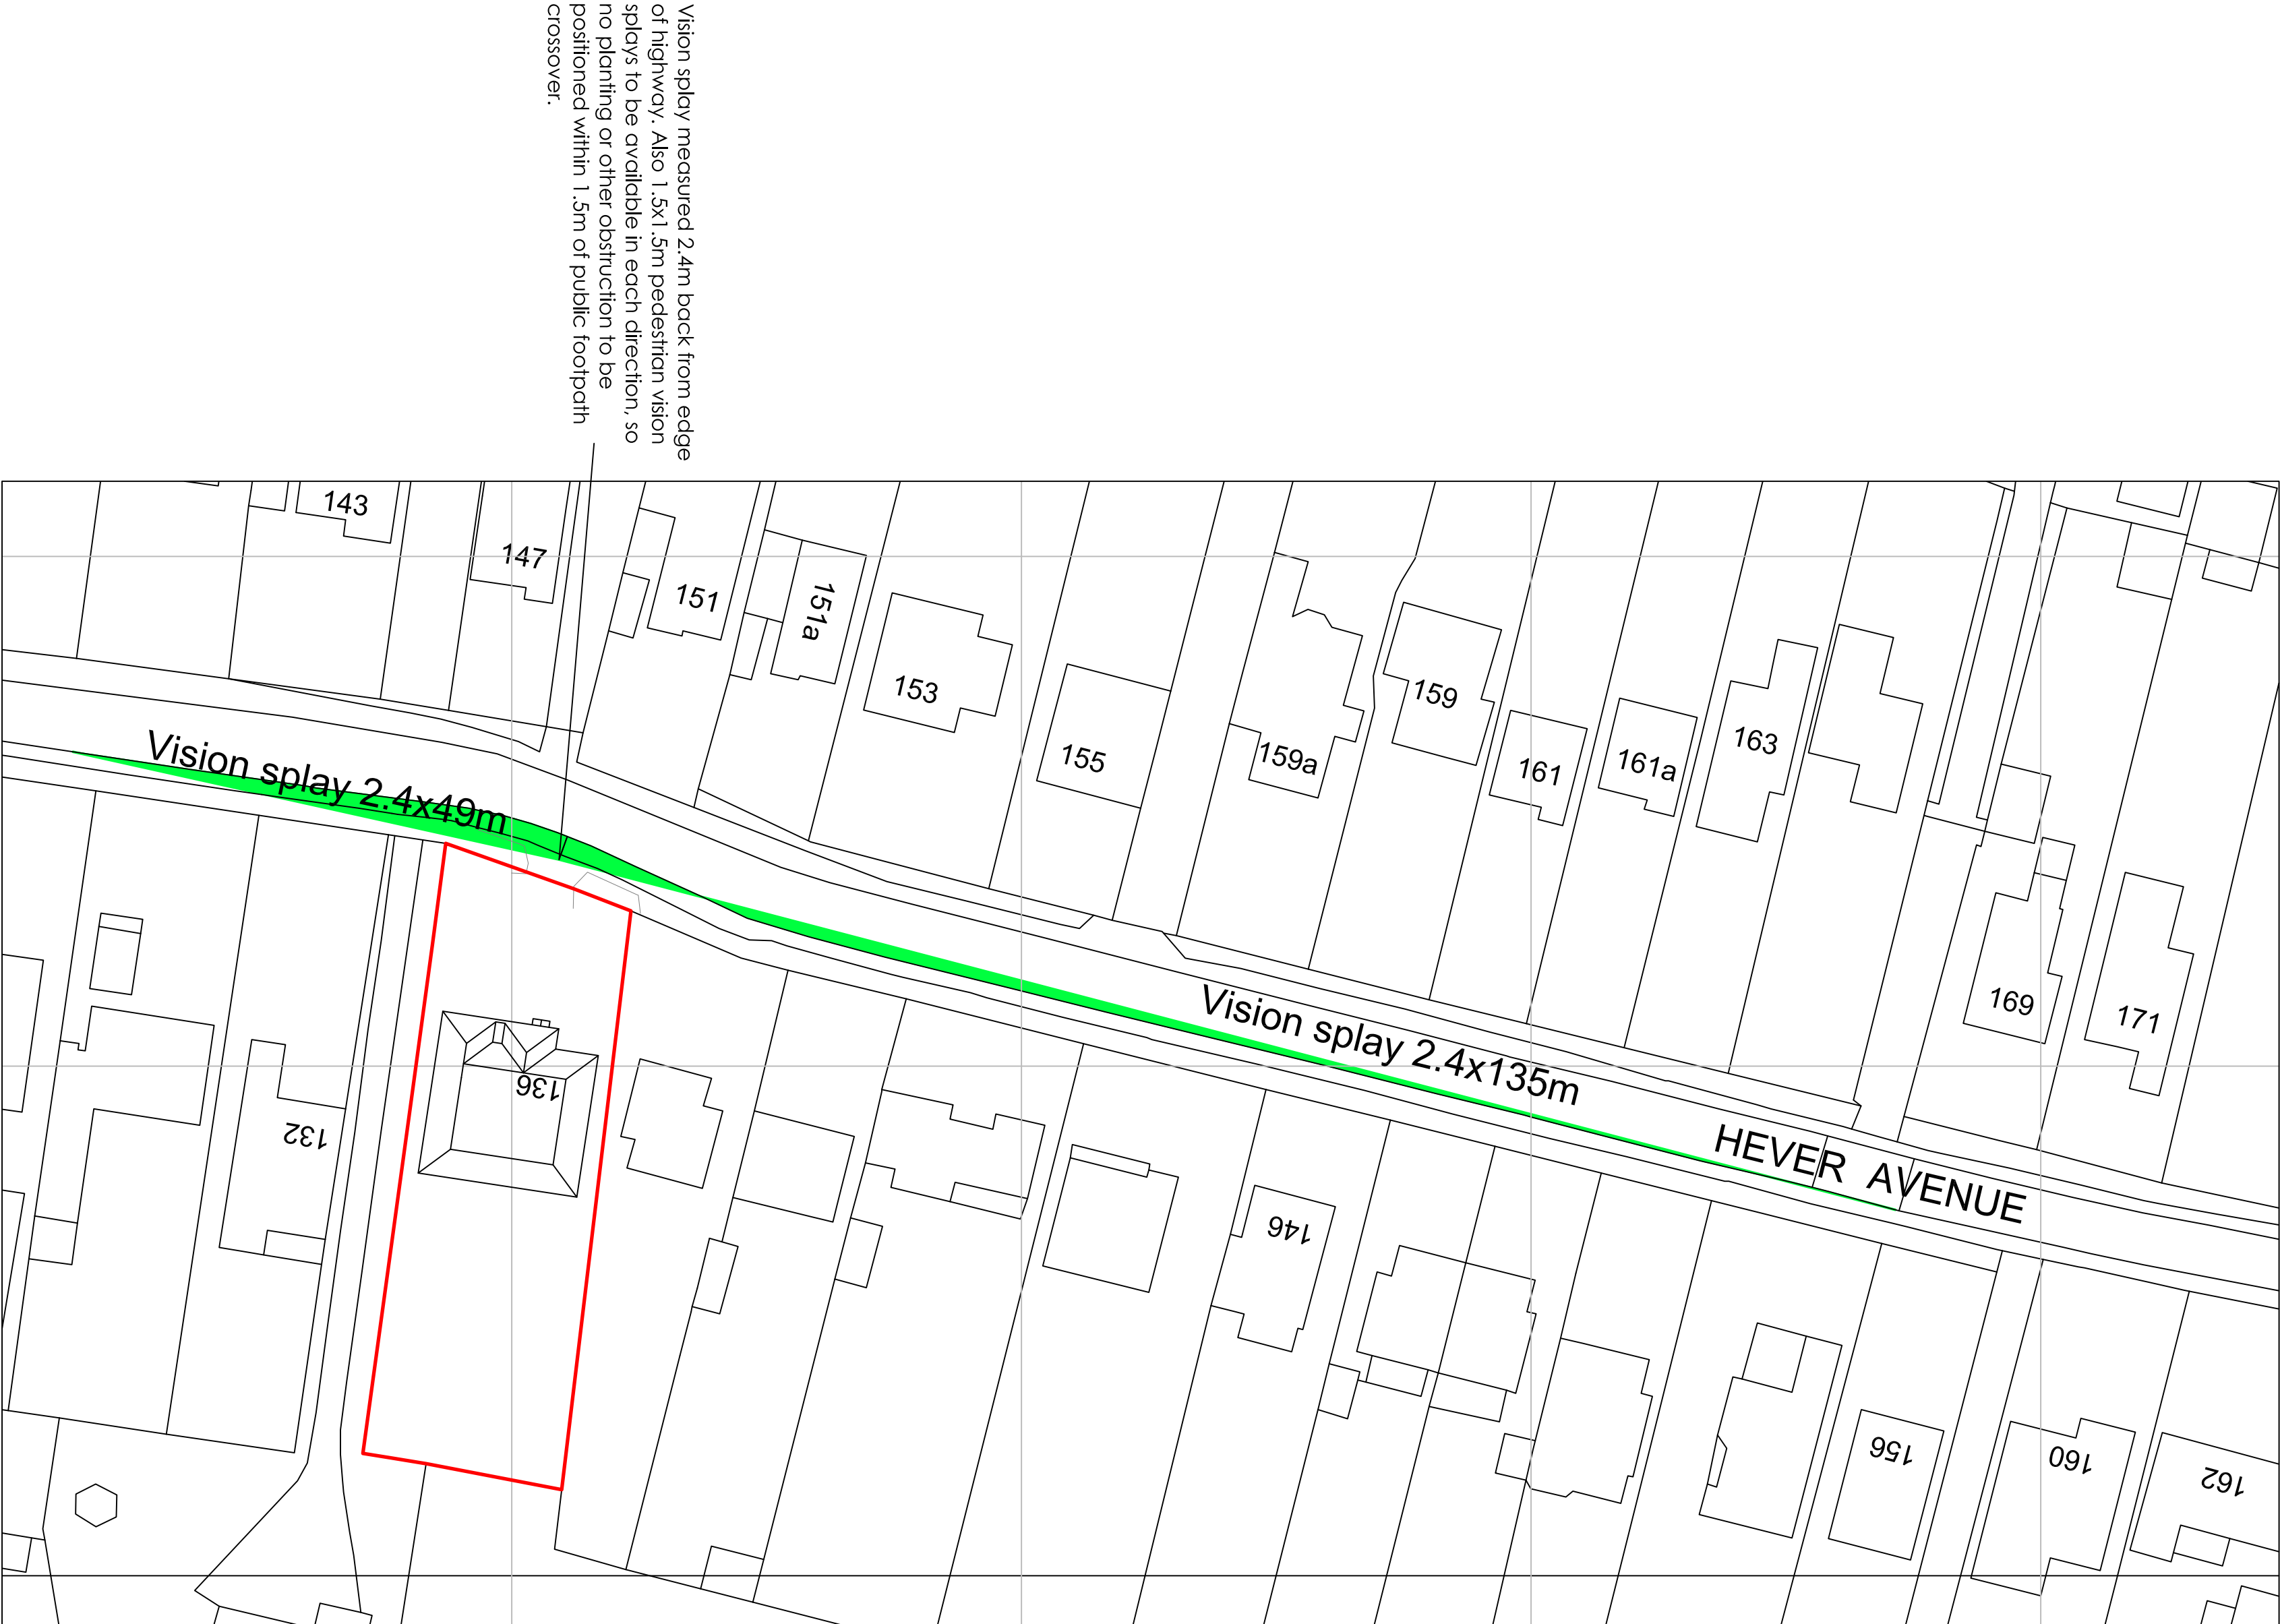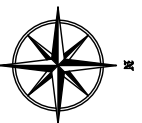

FOR PRELIMINARY PROPOSALS ONLY

Rev	Date	Amendments	By
-	-	-	-

  
**CHRIS SAUNDERS**  
ASSOCIATES LTD  
OFFICE 16, APPLE PIE FARM, CRANBROOK ROAD  
BENEDEN, KENT, TN17 4EU  
t: 01580 241988 f: 01580 243060 m: 07721 784330  
e: chris@chris-saunders.co.uk www.chris-saunders.co.uk

CLIENT

Mr L. O'Brien.

PROJECT ADDRESS

136 Hever Avenue, West  
Kingsdown, Sevenocks, Kent.

PROJECT TITLE

Proposed Redevelopment to  
Provide 6No. 2 bedroom Flats.

DRAWING TITLE

Plan Showing Vision Splays at Access.

SCALE	DATE	DRAWN BY
1:500	June 2021	STC.
PROJECT NUMBER	DRAWING NO.	
1855	03	