


KEY TO MATERIALS

- 1 horizontal softwood tapered weatherboarding - stained black
- 2 horizontal softwood weatherboarding - stained black
- 3 re-built stone plinth
- 4 new stone plinth to match barn plinth
- 5 new plain clay peg tiles
- 6 colour coated metal double glazed window
- 7 colour coated metal double glazed sliding screen
- 8 frameless double glazed screen
- 9 pre-patented standing zinc roof
- 10 oak framed double glazed door
- 11 colour coated metal gutter and downpipe
- 12 existing plain clay tiling
- 13 existing brickwork
- 14 New timber shutters doors stained black
- 15 Colour coated metal double glazed screen and door

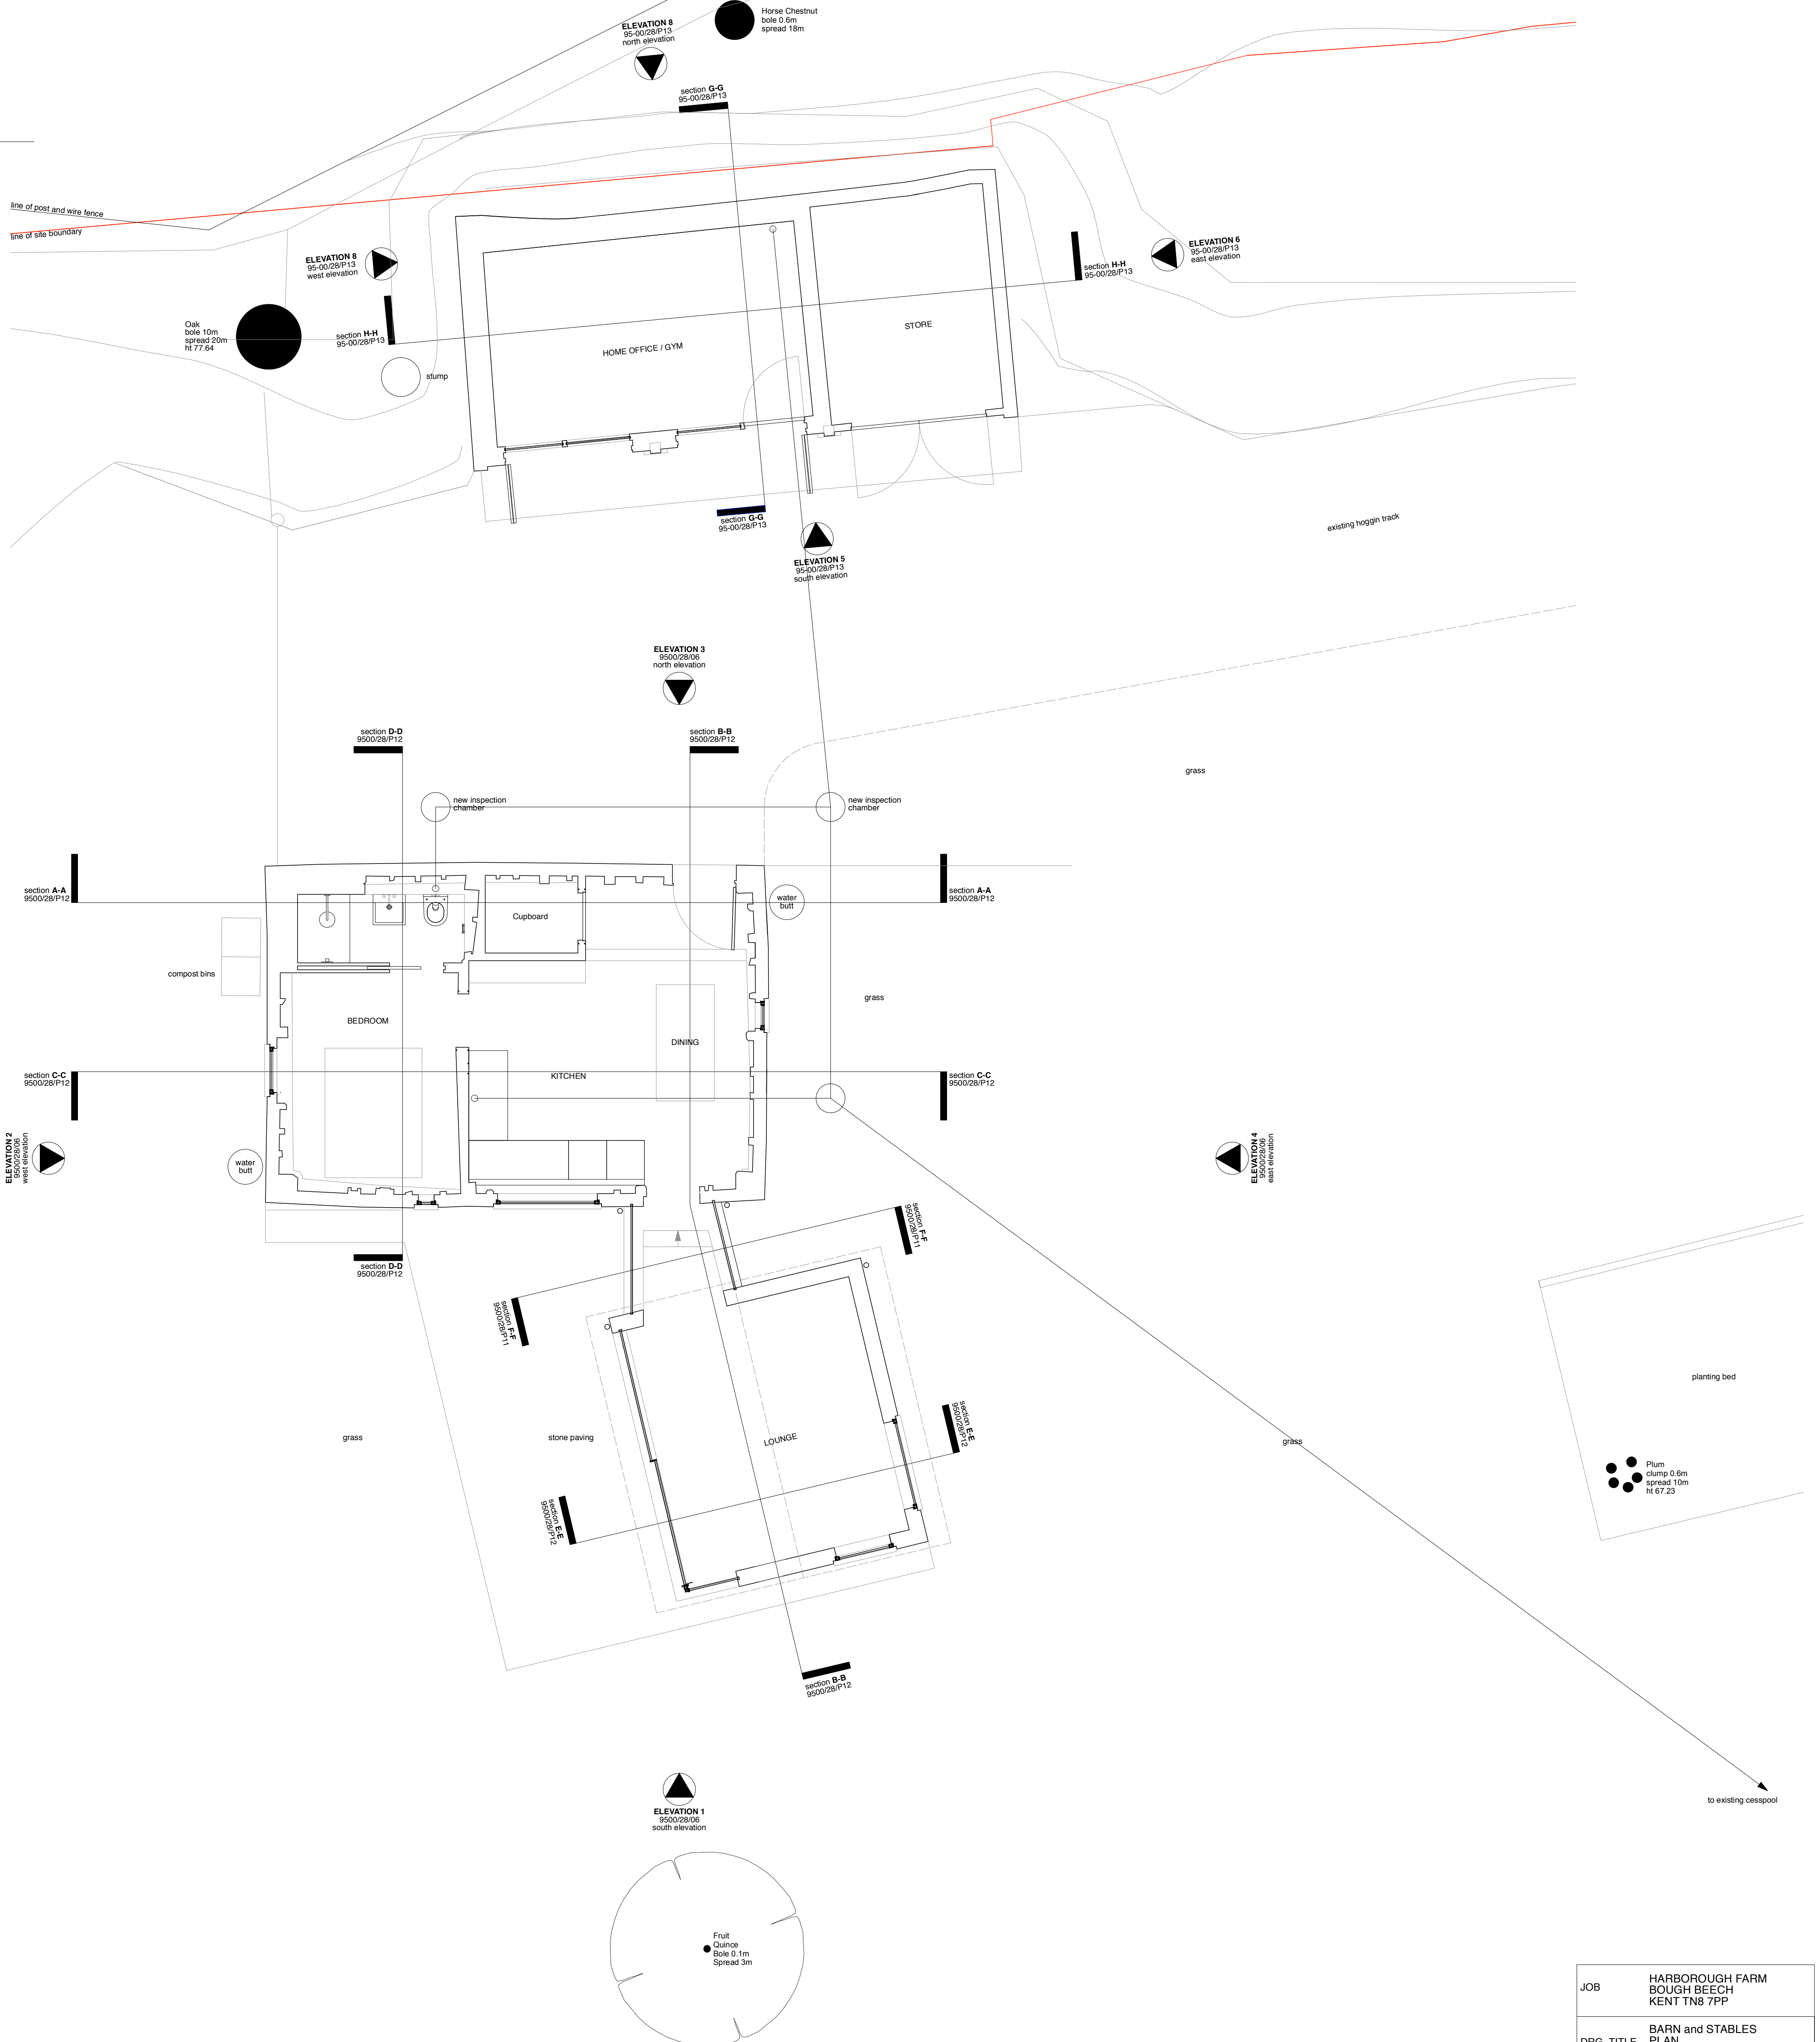

JOB	HARBOROUGH FARM BOUGH BEECH KENT TN8 7FP		
DRG. TITLE	BARN and STABLES PLAN AS PROPOSED		
DRG. NO.	95-000/28/P09		
SCALE	1:50 @ A1	DATE	Aug 2020
REVISION			
<p>READING + WEST ARCHITECTS LLP HARBOROUGH FARM CLINTON LANE BOUGH BEECH KENT TN8 7FP TEL: 020 8940 0700 gary@readingandwest.co.uk www.readingandwestarchitects.co.uk</p>			

