
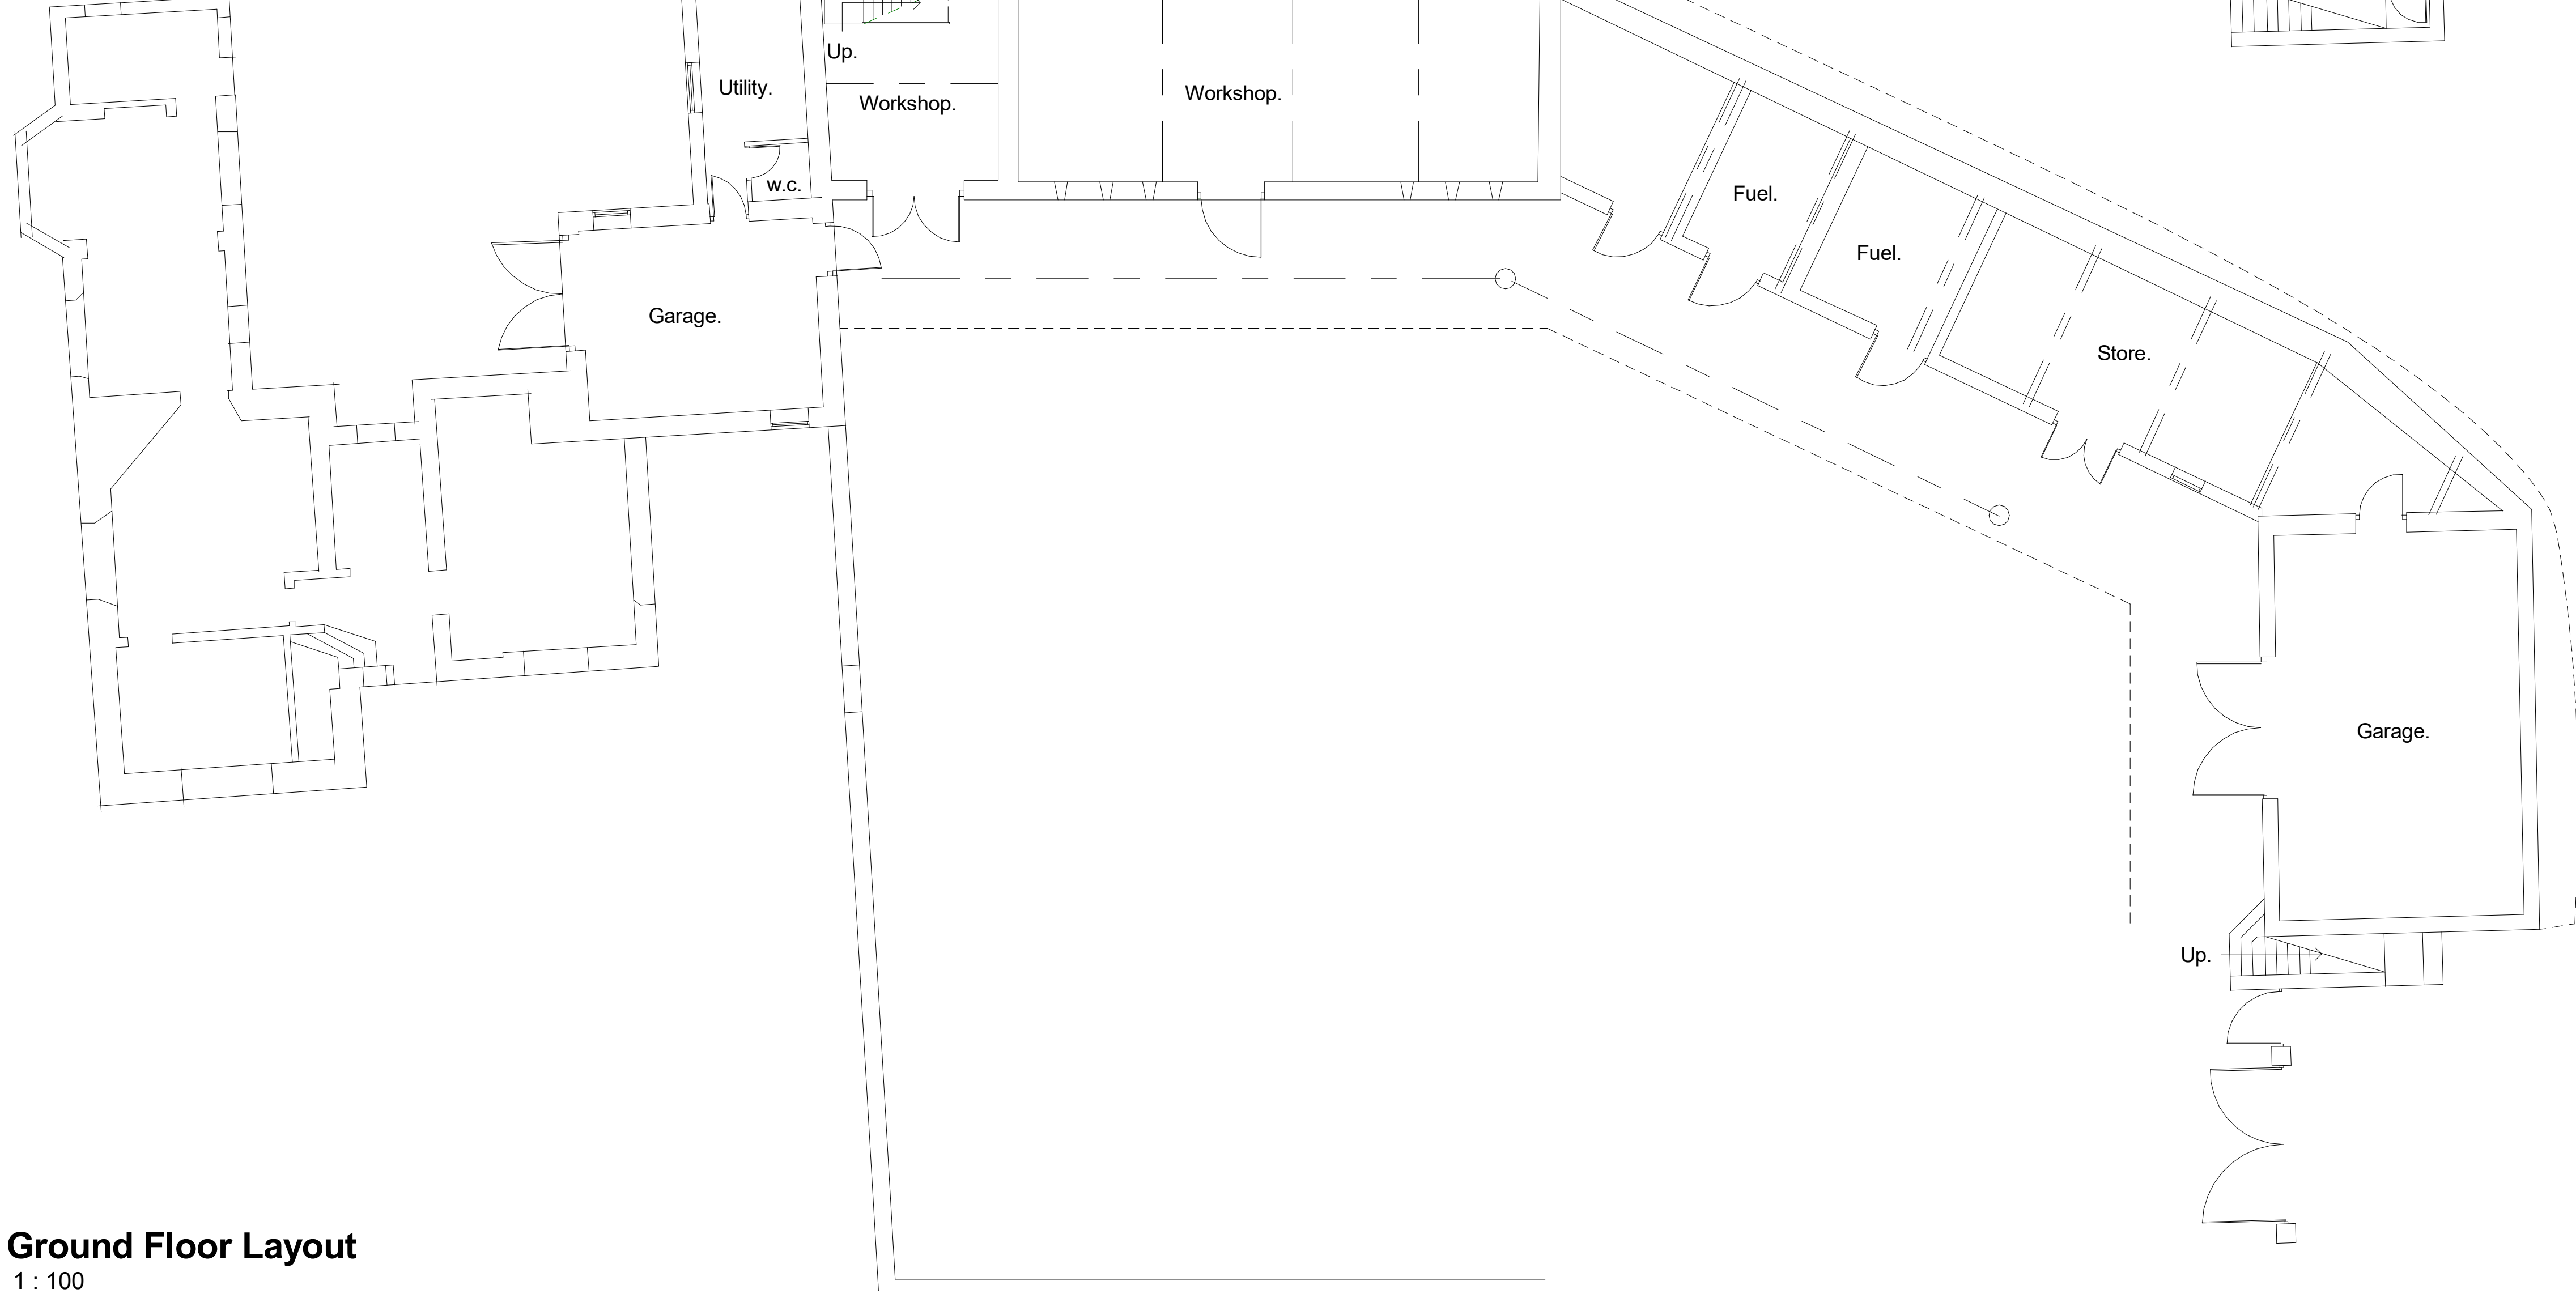


**First Floor Layout**

1 : 100

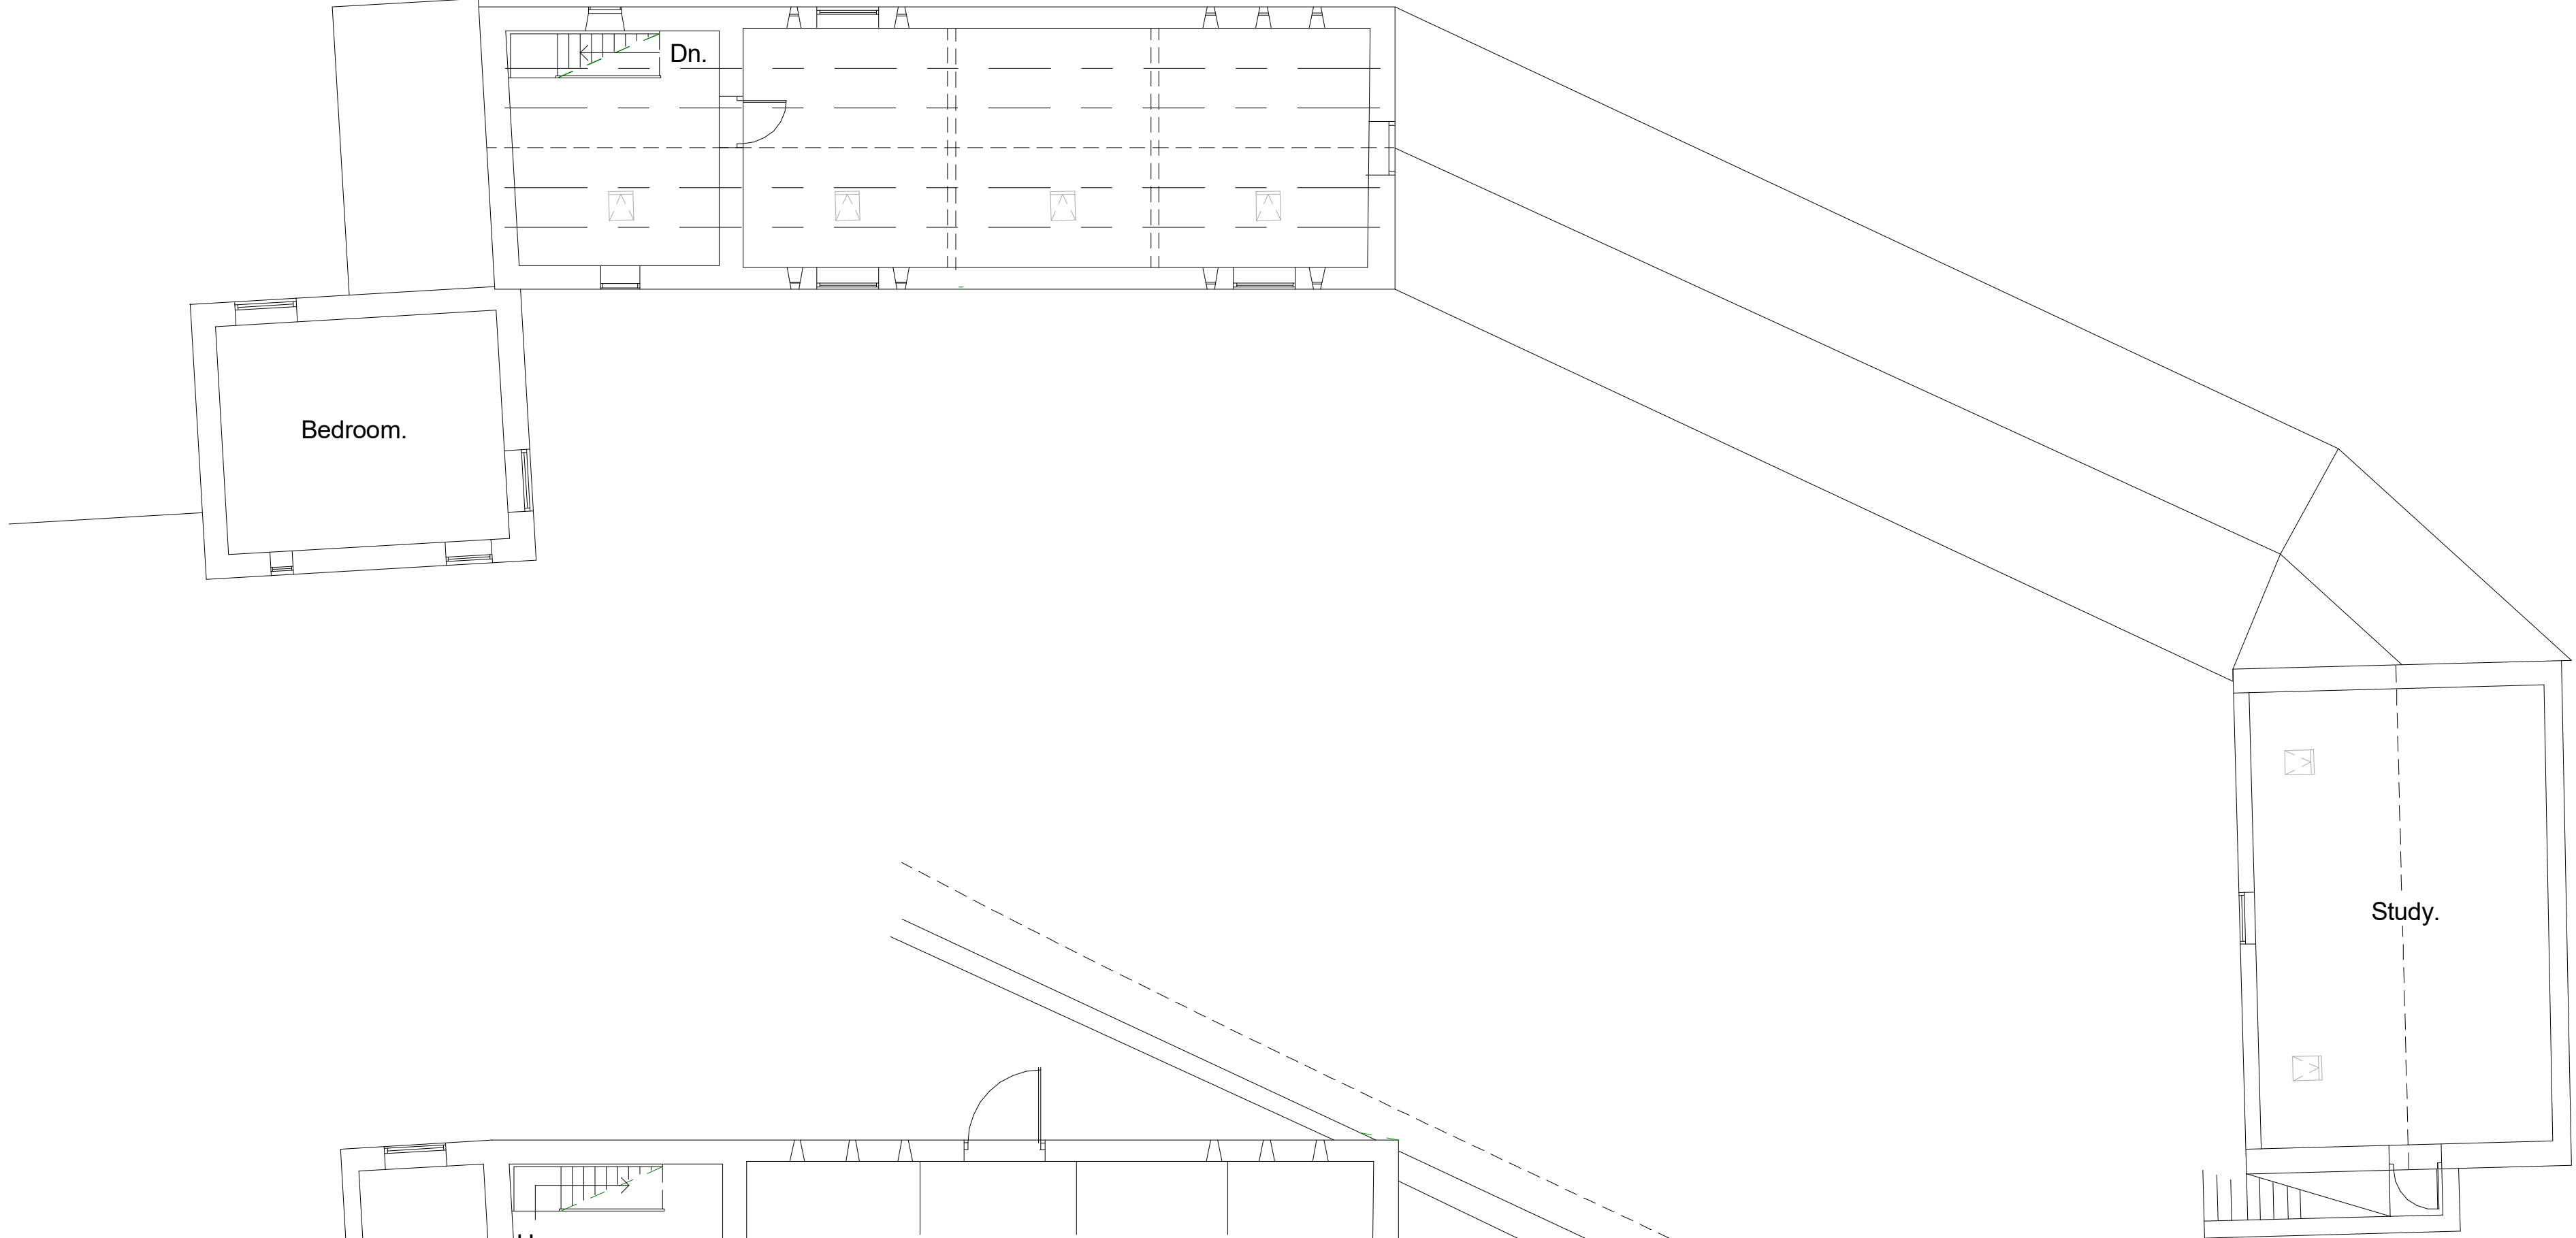

**Ground Floor Layout**

1 : 100



Two Roofs,  
School Road,  
Clun,  
Craven Arms,  
Shropshire, SY7 8JQ.

01588-640099,  
07899-961920,  
gareth@inklinesltd.co.uk  
inklinesltd.co.uk

Job: Church House Barns,  
Clee St. Margaret,  
Craven Arms,  
Shropshire.

Client: Mr. & Mrs. J. Godrich.

Title: Existing layouts.

Scale: 1:100.

Date: September 2020.

Dr.No.: 20/092/B.