




With Compliments of
Masterman Park Homes Ltd

B

13° Vaulted Ceiling To Lounge, Kitchen & Diner Only

Orders are subject to Omar Park Homes Limited Standard Terms & Conditions
Copyright Omar Park Homes Limited - All rights reserved
No part of this drawing may be reproduced or copied

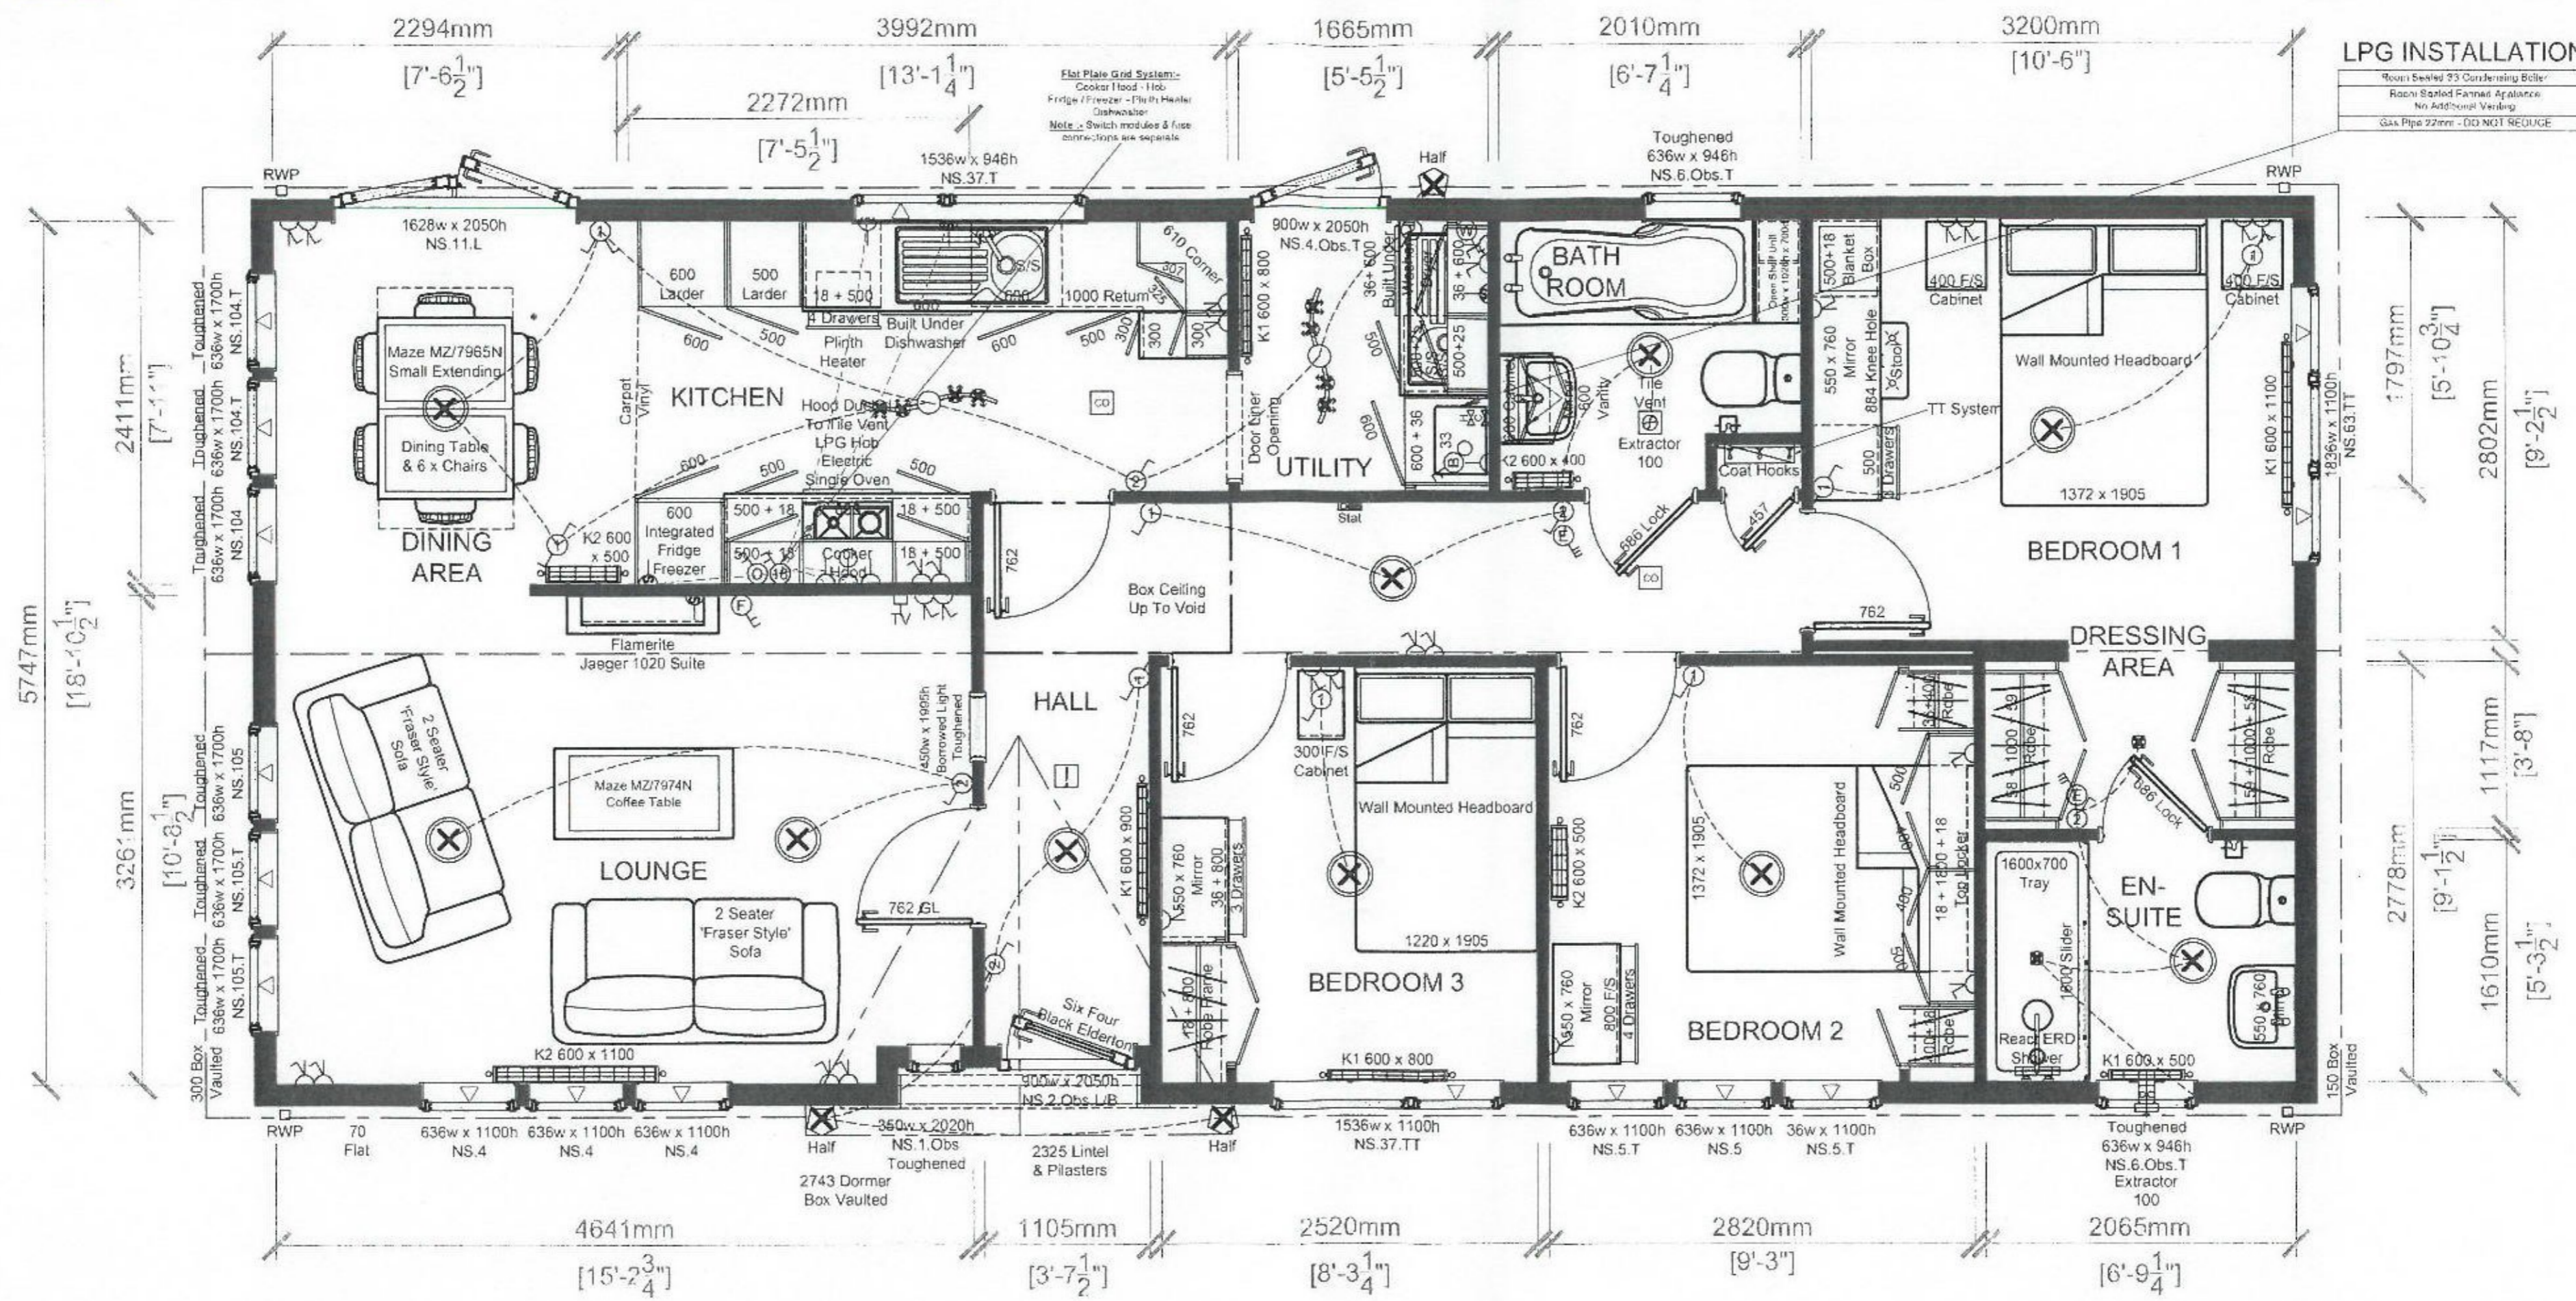

LPG INSTALLATION
 Room Sealed 93 Condensing Boiler
 Room Sealed Fanair Appliance
 No Additional Venting
 Gas Pipe 22mm - DO NOT REDUCE

A

C

Masterman Park Homes Ltd
Valleyside Industrial Estate,
Off Station Road
Wymondham
Norfolk NR18 0NN
Tel: 01953-606202

PARK OWNER: APPROXIMATE DIMENSIONS
 Please note that the following overhang dimensions will need to be considered in order to comply with the spacing requirements of the 'Model Standards - 1989' on your park.
 Overall Wall Length Including Cladding = 13.744m
 Overall Wall Width Including Cladding = 6.040m
 Overall Wall Length Including Roof & Windows = 14.220m
 Overall Wall Width Including Roof & Windows = 6.568m
 Maximum Transport Width = 3.334m
 Maximum Transport Height = 4.400m

13.716m x 6.012m (45'-0" x 20')
Masterhome 3DB Utility
Masterman Park

No:	Revision:	Date:

Date:	06-12-18	O-2830
Scale:	1:50	
Drawn By:	VIK	
Drawing No:	36 18 1707	
Serial No:		

This home is designed in accordance with B5.3632

D