
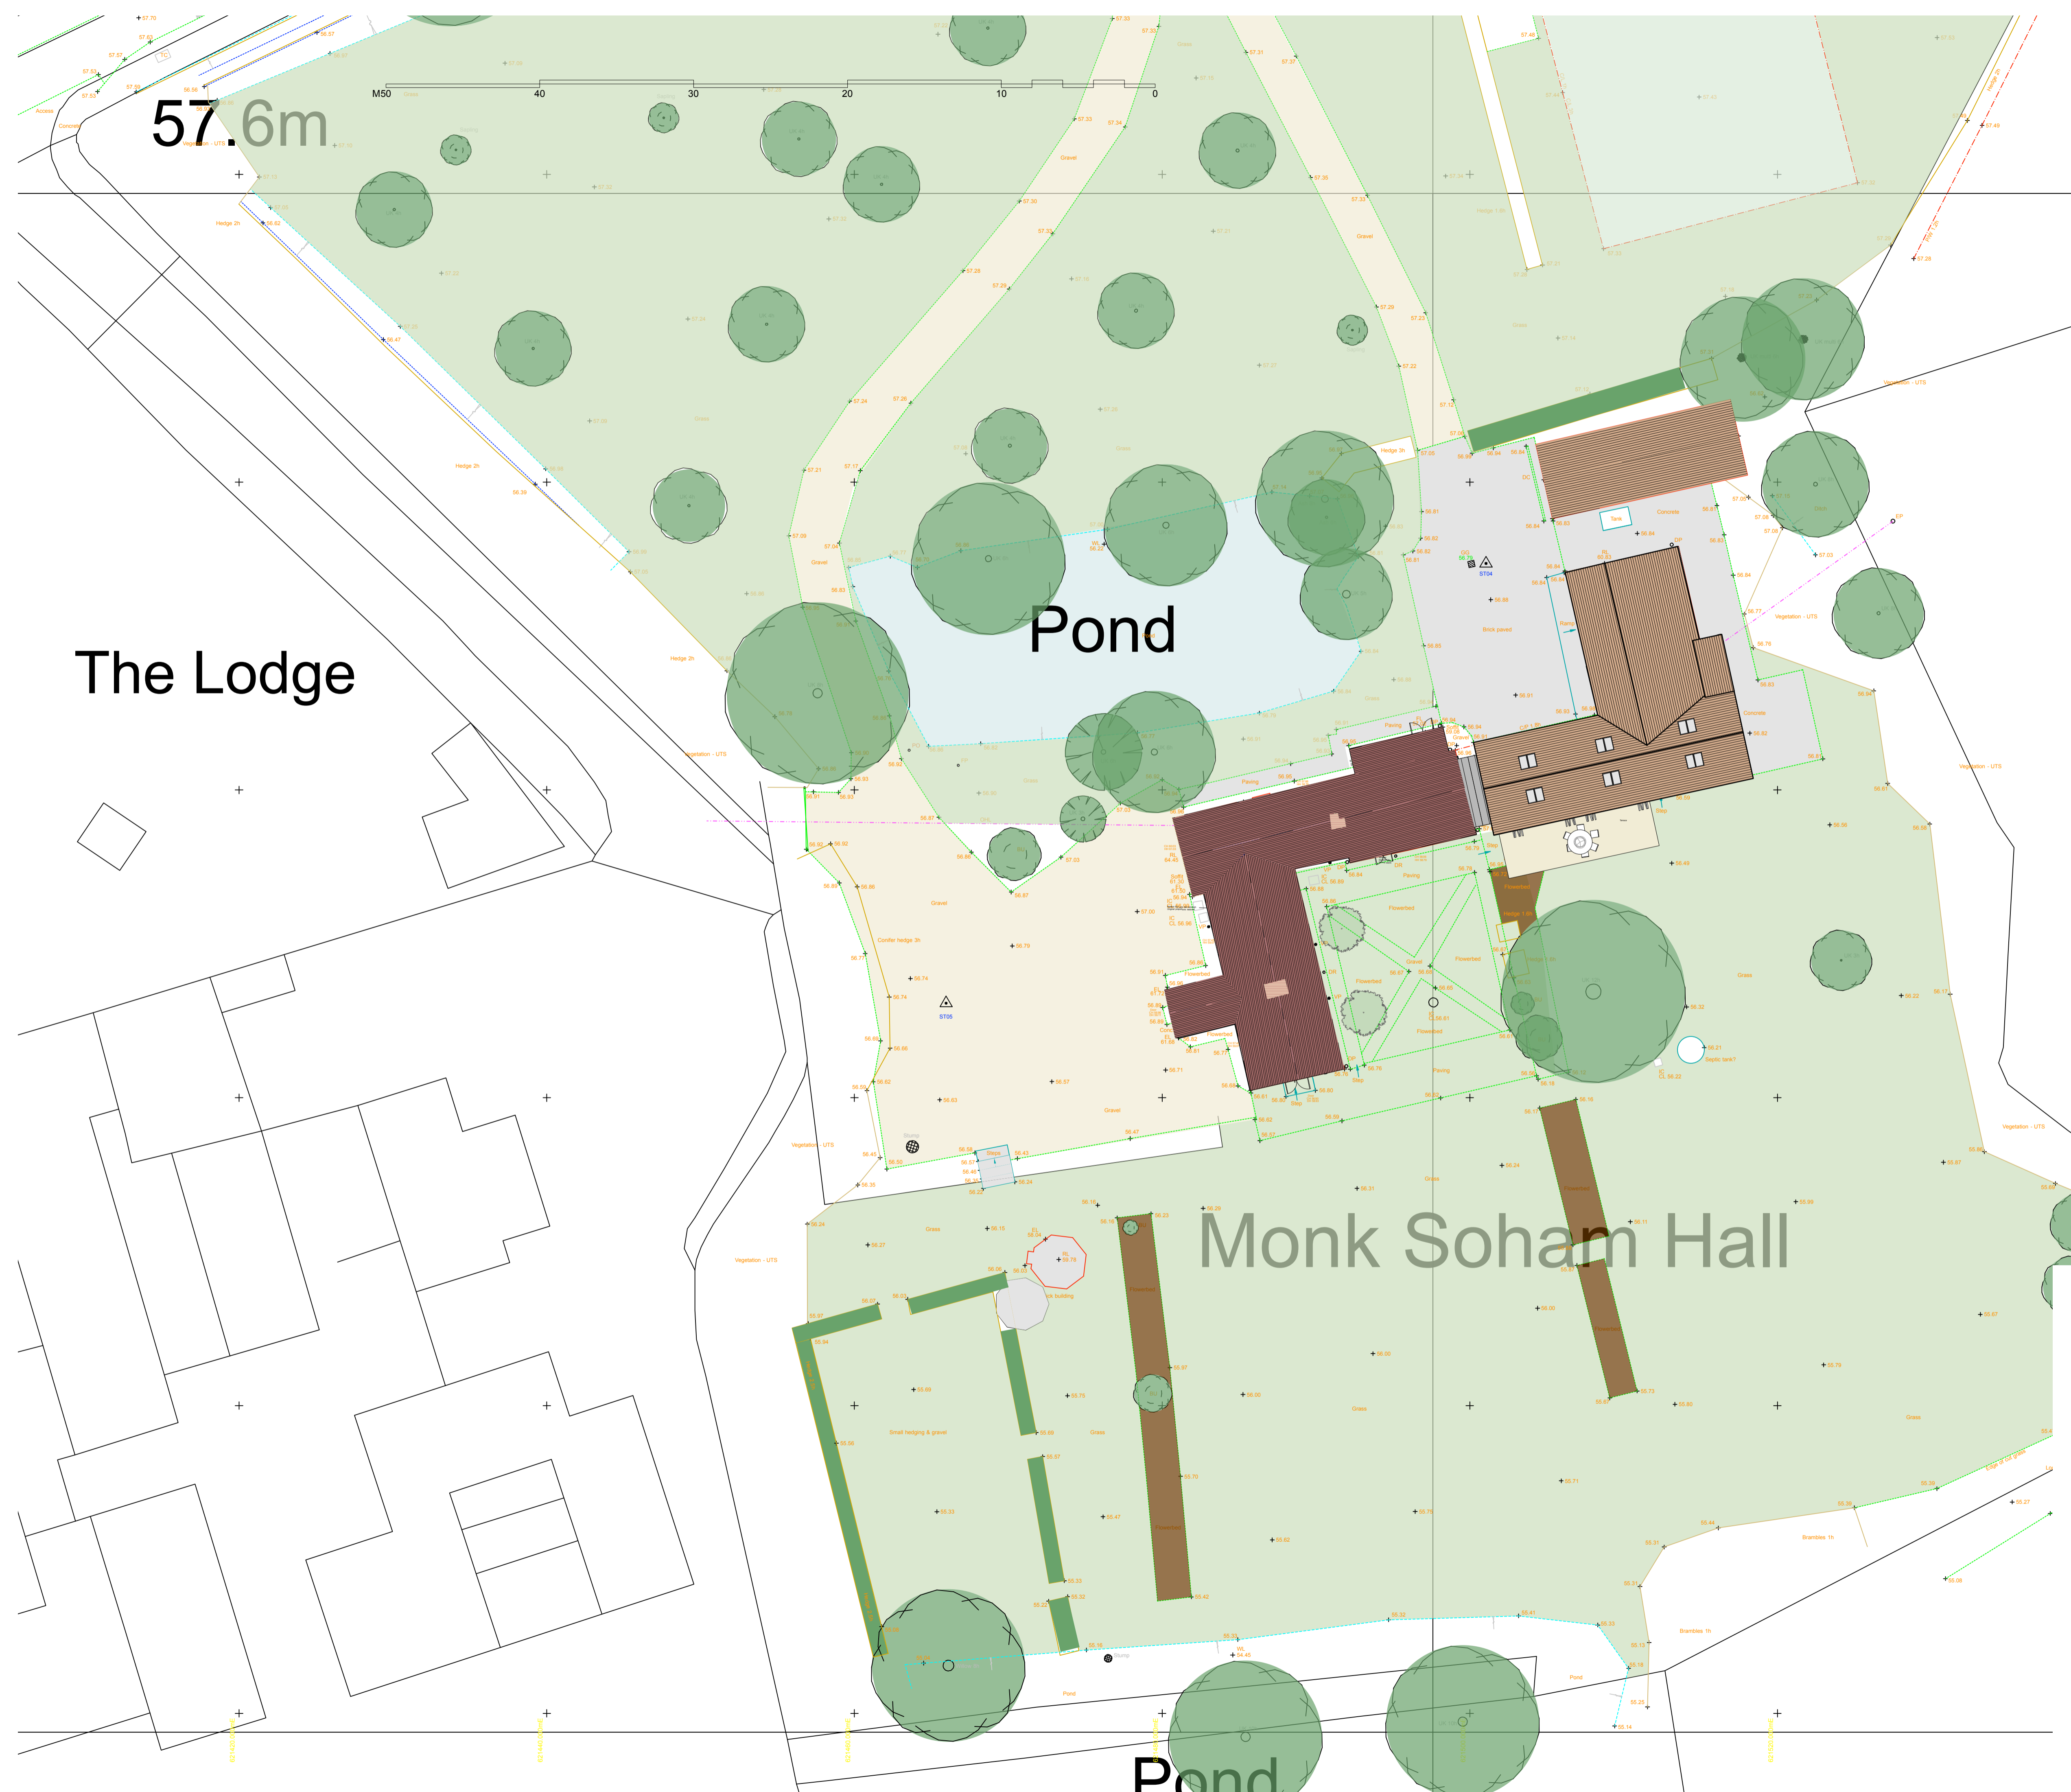


General Notes  
 1. Do not scale this drawing. All dimensions to be as noted. Contractor to check all dimensions on site before carry out works.  
 2. This drawing is for the private and confidential use of the client for whom it was undertaken and it should not be reproduced in whole or in part or relied upon by third parties for any use without the express written authority of Beech Architects Limited.

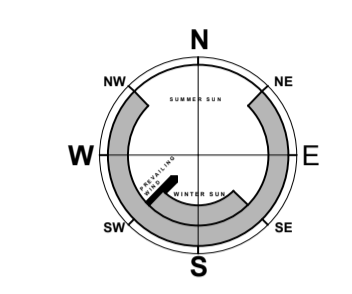

57.6m

The Lodge

Pond

Monk Soham Hall

Pond

Rev

<b>Beech ARCHITECTS</b>		Church Farm Barn The Street Thornton Suffolk IP23 7JR	
www.beecharchitects.com		e enquiries@beecharchitects.com t 01379 678442	

CLIENT  
 Peter & Jane Cazalet

PROJECT  
 Monk Soham Hall  
 School Rd  
 Monk Soham  
 Woodbridge  
 IP13 7EN

DRAWING  
 Proposed Roof Block Plan

SCALE 1:200 @ A1	DATE Dec 2020	DRAWN BY HF	CHECKED
DRAWING NUMBER 11	JOB NUMBER 534	STATUS Not For Construction	REV

This drawing is copyright and remains the property of Beech Architects Ltd. Original size A1. Scale shown will be incorrect if reproduced in any other format. All dimensions to be checked on site.