
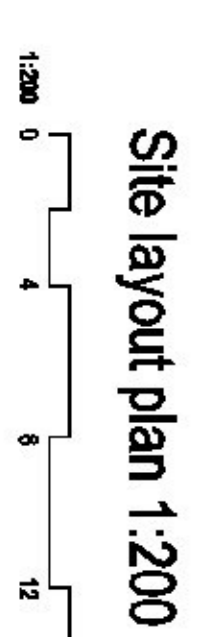
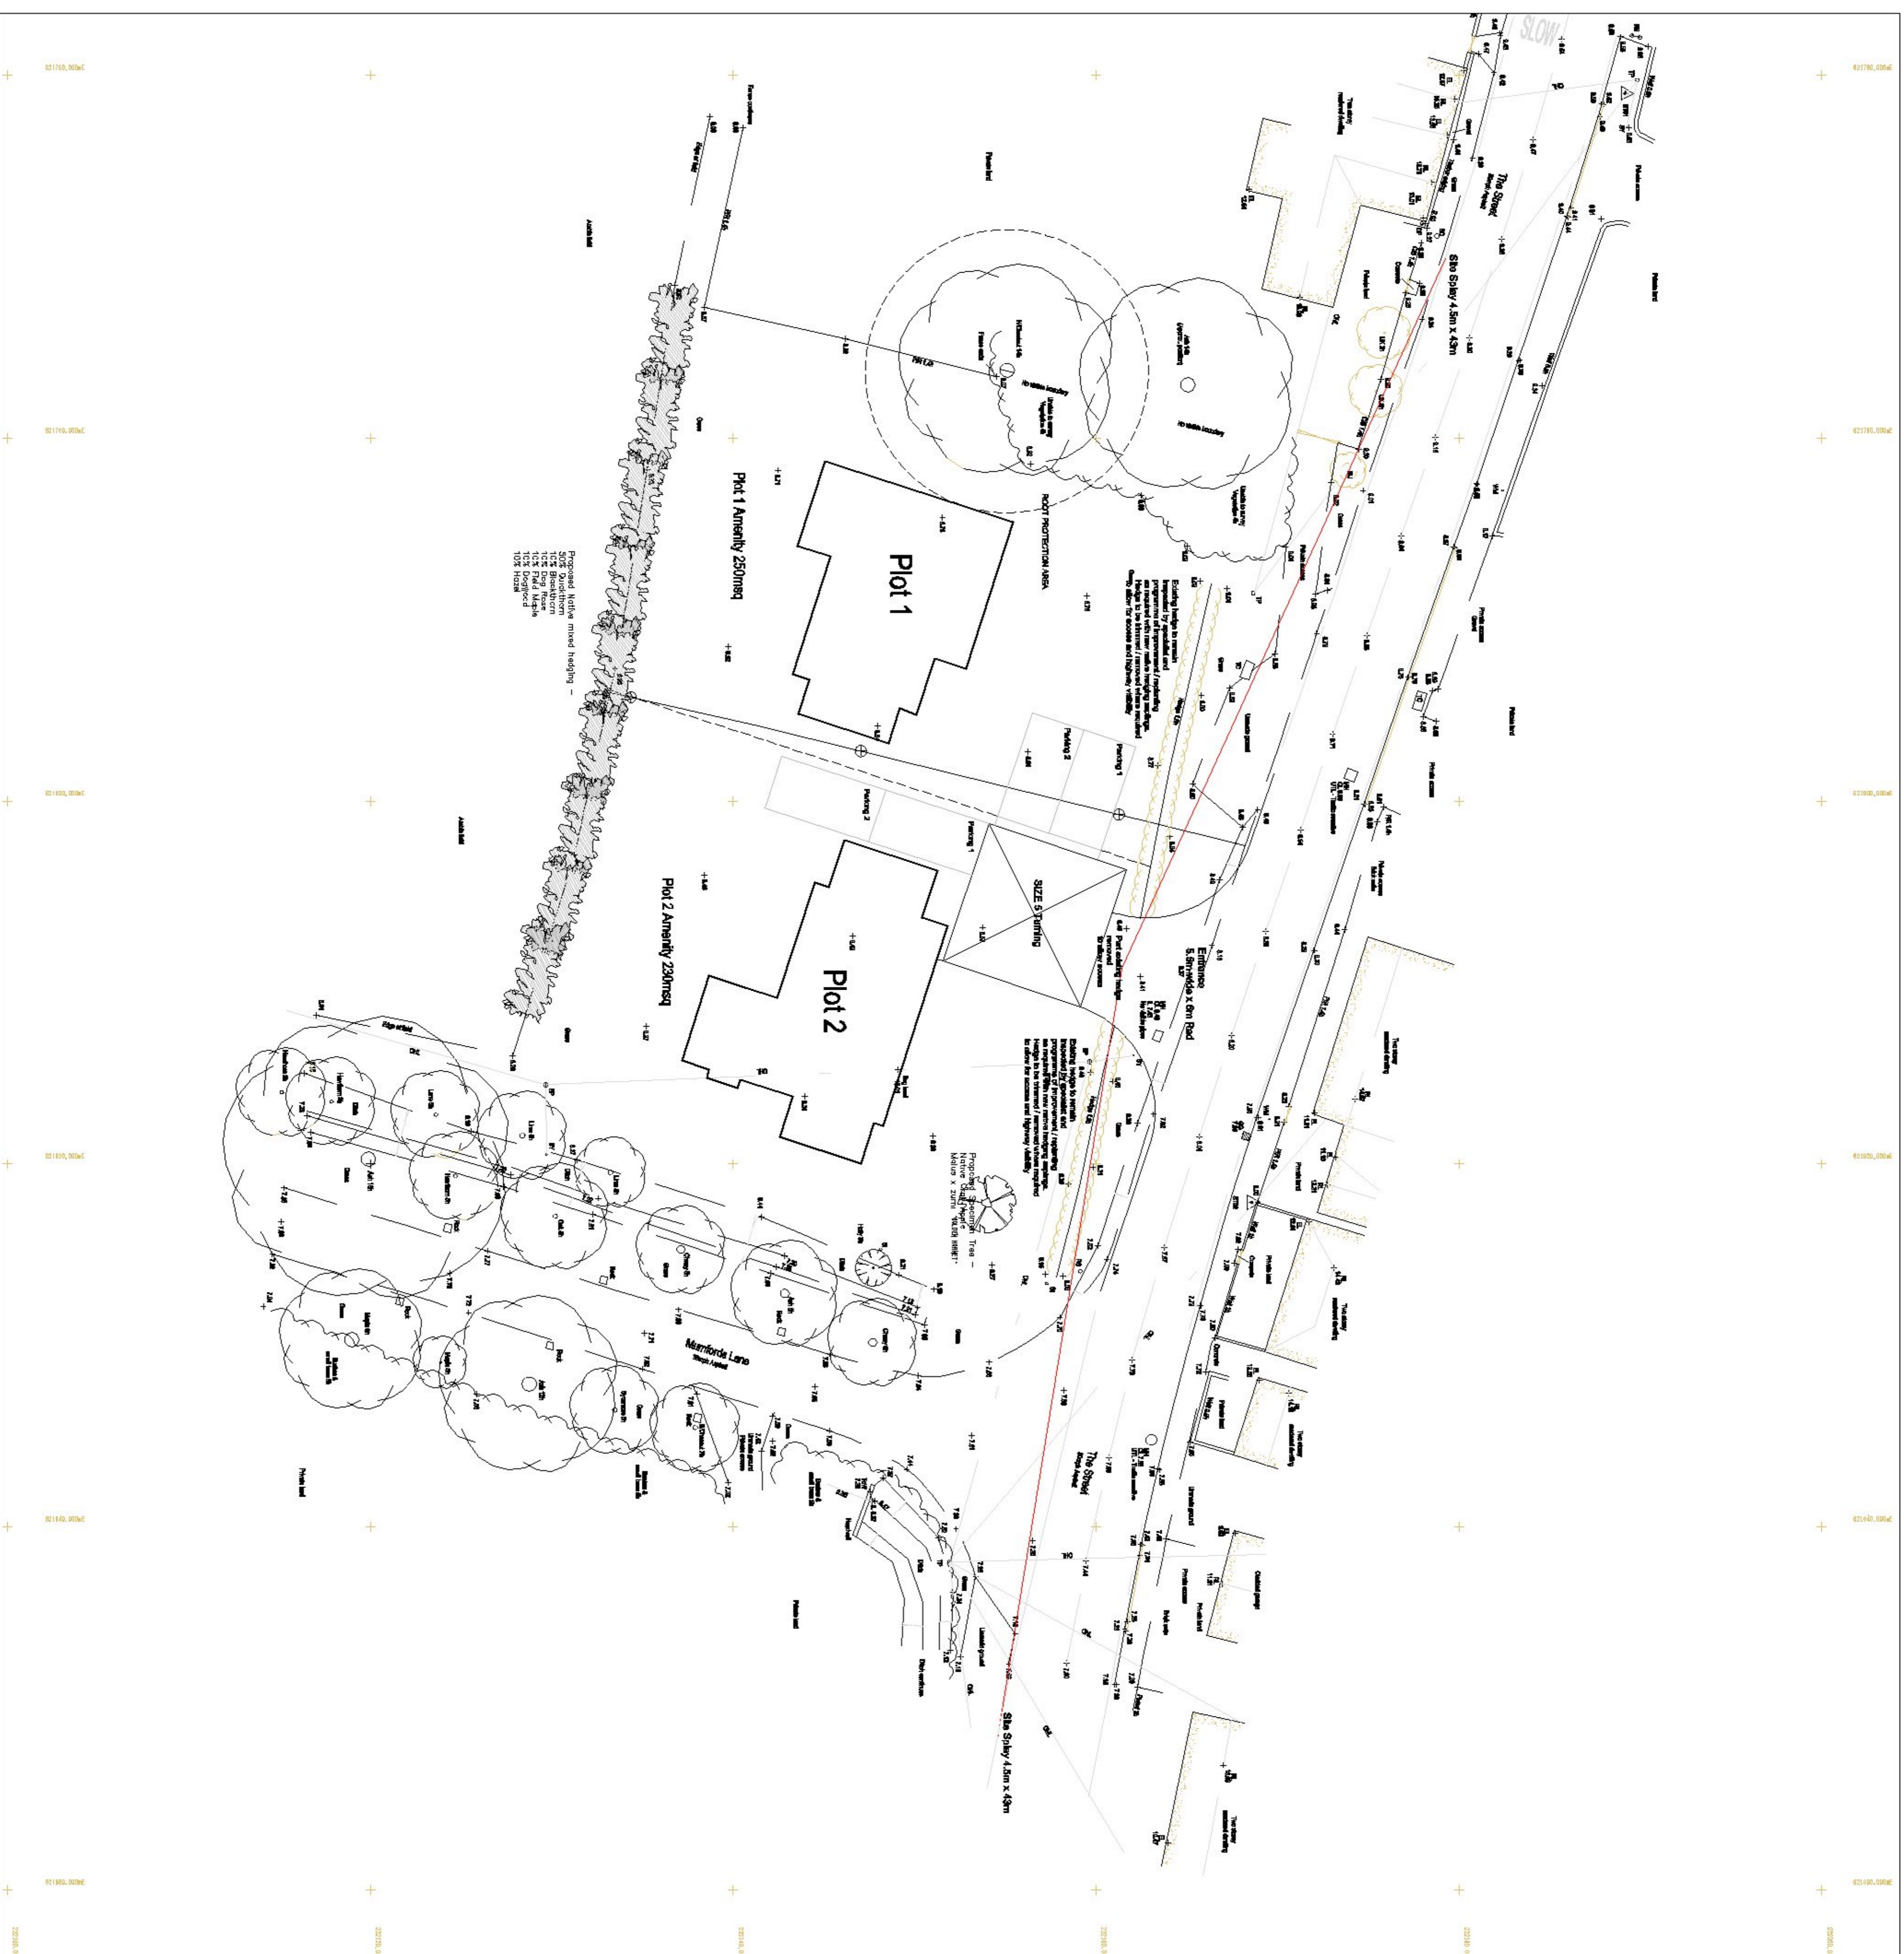


Copyright HCS Essex Ltd
 Do not scale from this drawing. All dimensions to be checked on site prior to commencement of work. Check that this drawing is the latest revision, if in doubt ASK. This drawing is copyright, take any discrepancy to HCS Essex Ltd Ltd. THIS PLAN HAS BEEN PREPARED FROM INFORMATION PROVIDED BY THE CLIENT AND FROM REPERED SURVEY LANS AND OS SHOTS CANNOT BE REVERSED. THE CLIENT IS RESPONSIBLE FOR THE DIMENSIONS. The client is responsible for obtaining the correct information from the client. HCS Essex Ltd, HCS Essex Ltd cannot be held responsible for subsequent land ownership disputes. © HCS Essex Ltd

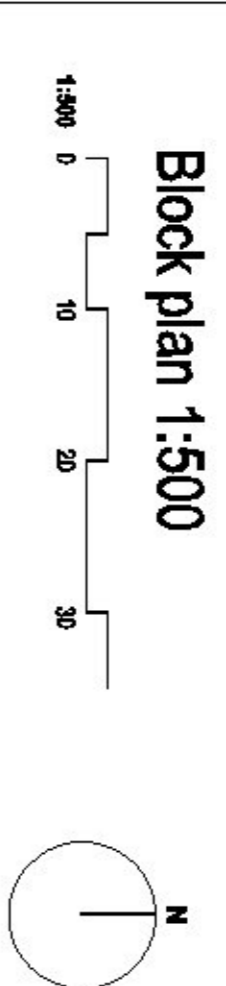

Rev.	Note	By	Date
A	Minor Amdts to Planning Consultant Requirements	PAH	August 21

Unit 3
 Valley Barns
 Golden Lane
 Thorpe le Soken
 Claddon on Sea
 C16 0LE

HCS

Project
 Proposed Development
 The Street,
 Kirby le Soken,
 Frinton on Sea, Essex.

Drawing
 Site Layout / Block Plan

Client
 Goodwin / Parker

Scale
 Print @ A1

Date
 February 2021

Drawn by
 AH

Checked by
 Status
 PLANNING

Job Number
 HCS106

Drawing No. / Rev
 TST - 04 A