


Front Elevation: **Current** Crittal Windows of Flat 3



Front Elevation: **Proposed** Double Hung Single Glazed Sash Windows to be Installed for Flat 3



Front Elevation: 6 over 6 Single glazed Timber Sashes to Replace Crittal Windows

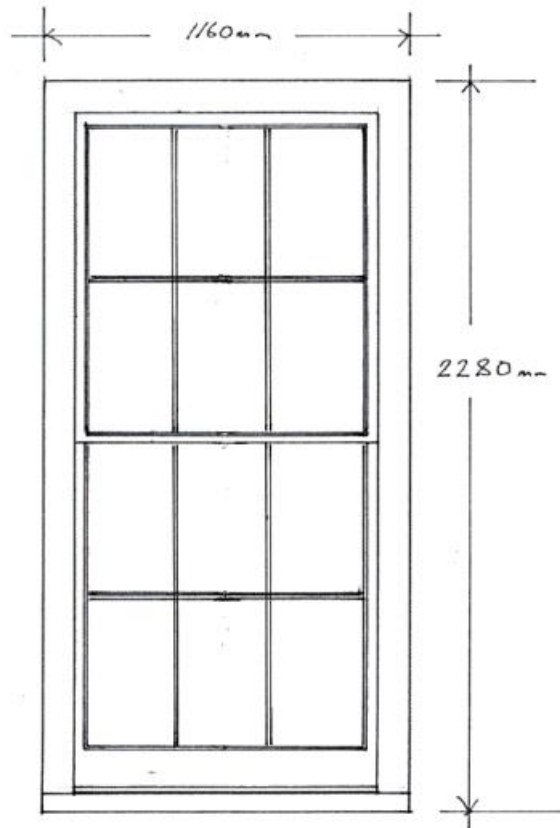

PROPOSED SASH WINDOW
REINSTATEMENT.

AT GLOVE HOUSE
THE CLOVE
EPSAM.

SCALE 1:20

GROUND FLOOR.

DRAWING N: 3

SEE DRAWING 2 FOR DETAILS.

SAME AS SINGLE GLAZED EXISTING.

FRONT ELEVATION