




REAR ELEVATION

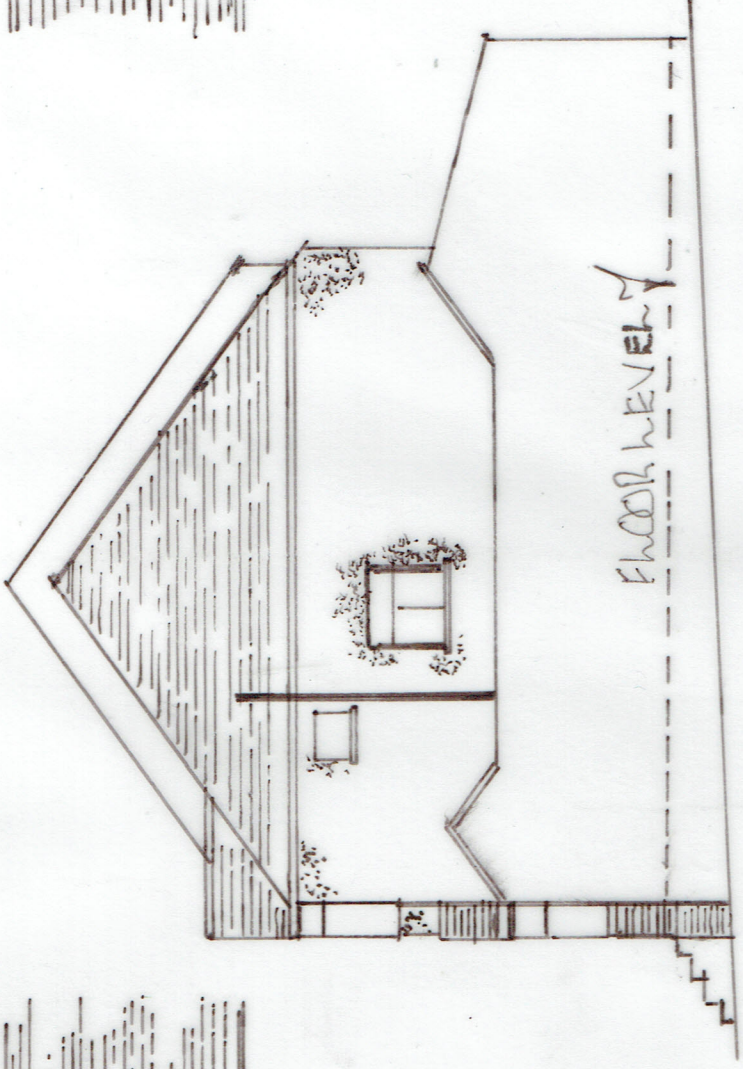


SIDE ELEVATION

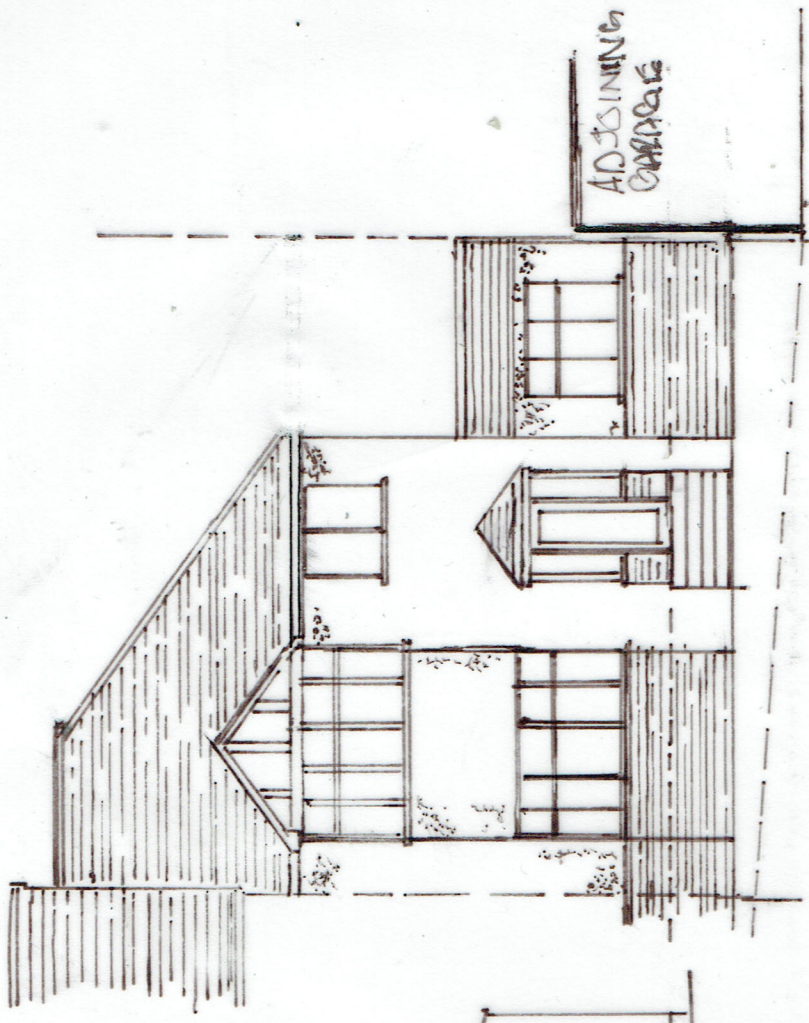

FRONT ELEVATION

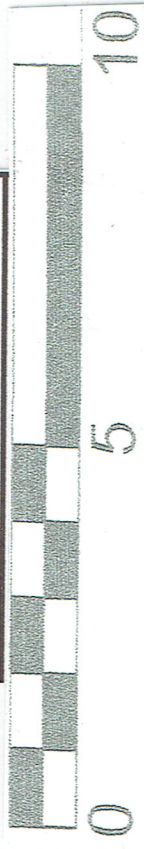

SCALE BAR 1:100

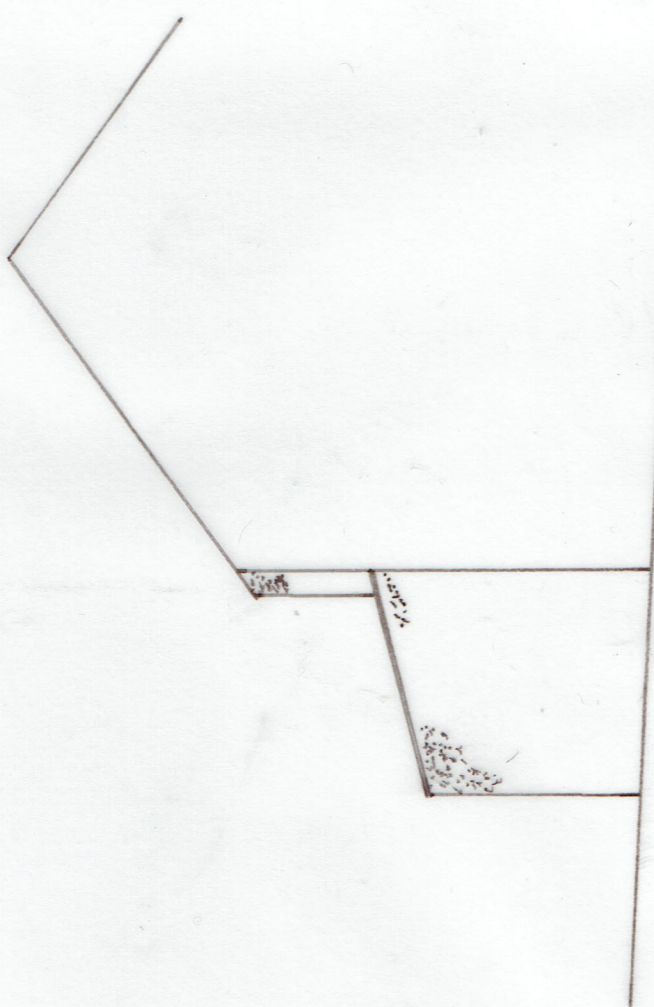

SIDE ELEVATION

Graham J Peachey, B.Sc.
 Chequers, Chequers Hill,
 Bough Beech,
 Kent, TN8 7PD.
 Mobile 07941 808919
 graham@grahamjpeachey.co.uk

25 MEADOWVIEW ROAD
BEXLEY. DA5 1HP.

Second storey side extension to provide additional bedroom and bathroom.

1:100 @ A3

ELEVATIONS AS EXISTING.
DRAWING 5