




THESE ARE NOT WORKING DETAILS, they have been produced solely for the purpose of making Local Authority Applications and do not form part of any CDM requirements. All details and Dimensions to be checked and verified on site BEFORE commencement. DO NOT SCALE.

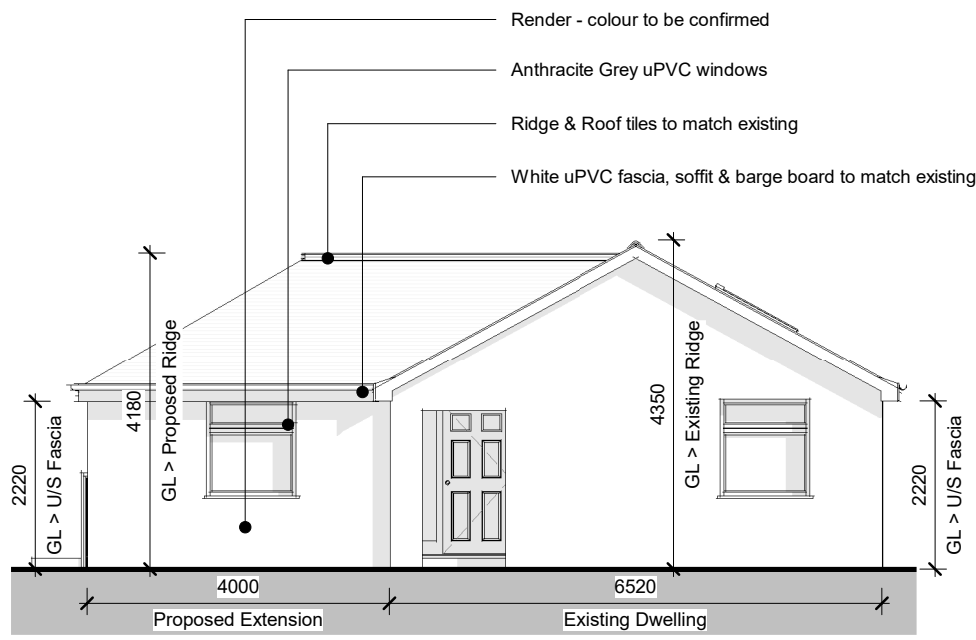


East Elevation As Proposed
1 : 100

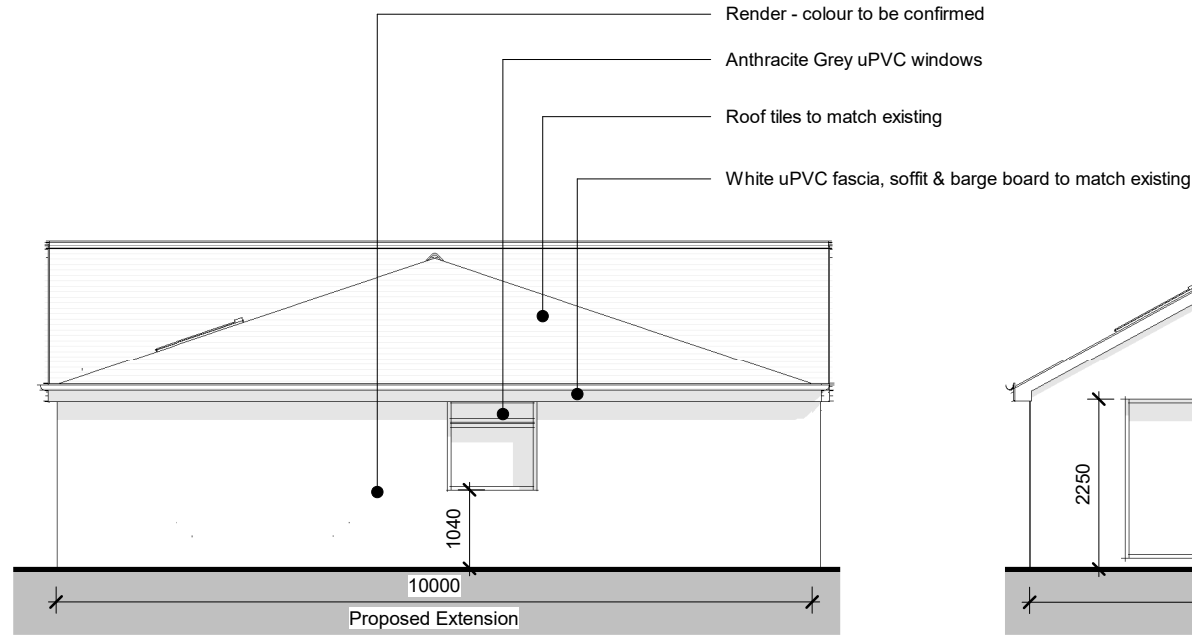

South Elevation As Proposed
1 : 100

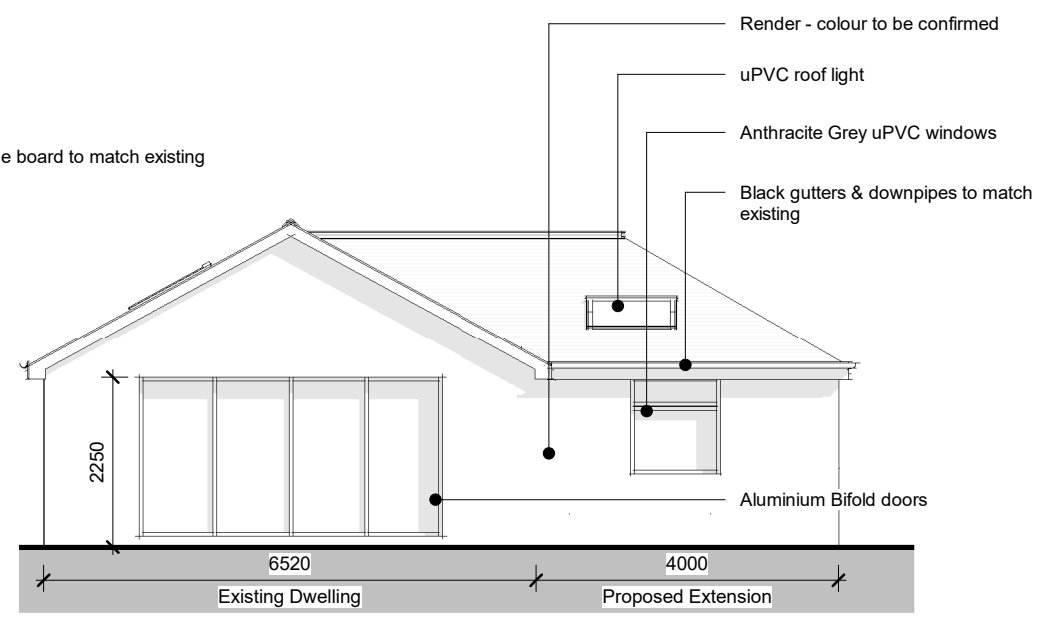

West Elevation As Proposed
1 : 100

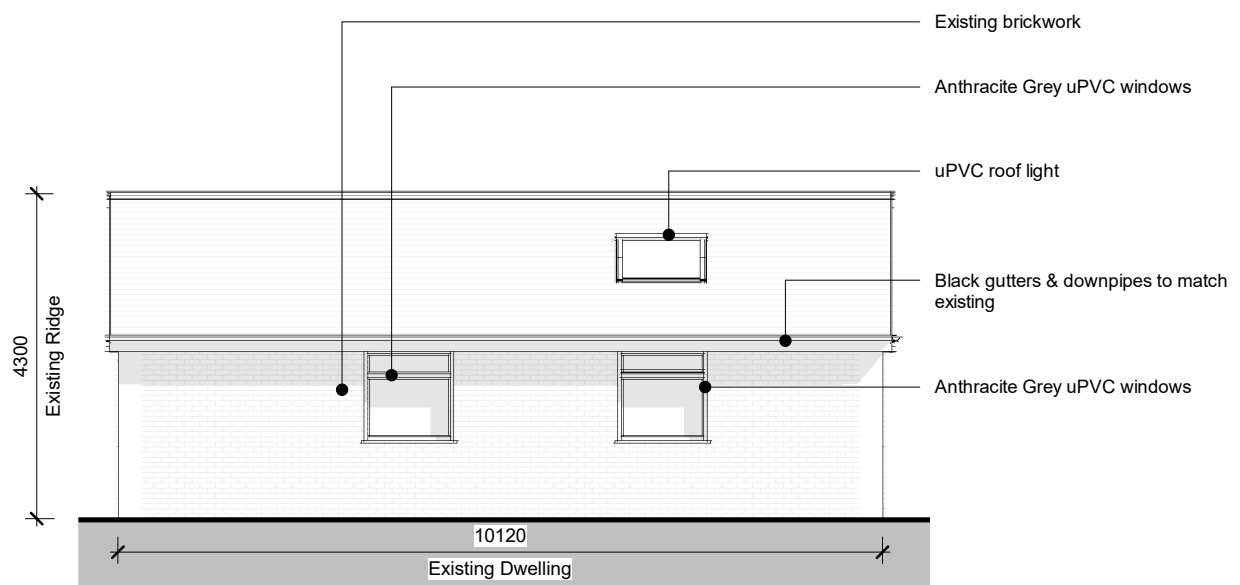

North Elevation As Proposed
1 : 100



GA Ground Floor Plan As Proposed
1 : 100

Client
Mr Sam Mitchel

Project
13 Clover Close, Needham Market, IP6 8JL - Single Storey Extension

Title
GA Plans and Elevations As Proposed

Project N° Drawing N° Revision

0158 - 0301 **P02**

Scale - unless otherwise stated Issued For

1 : 100 @ A3 **PLANNING**



Bright Architecture Ltd
629 Foxhall Rd
Ipswich
Suffolk
IP3 8NE

t: 07714822411
e:joe@brightarchitecture.co.uk