




DINING ROOM JOINERY DETAILS

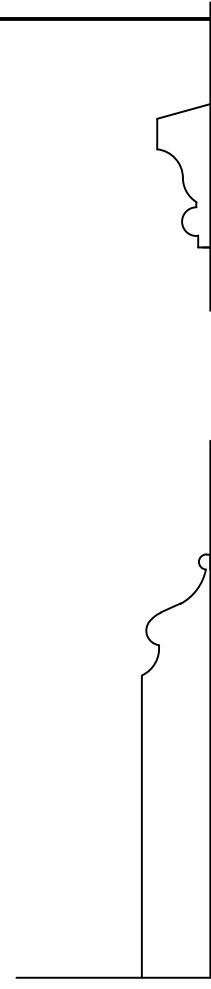

DINING ROOM DADO RAIL AND SKIRTING 1:5

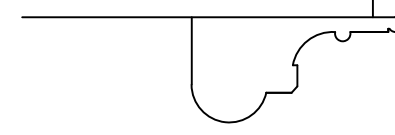


ARCHITRAVE TO BAY WINDOW IN DINING ROOM 1:5

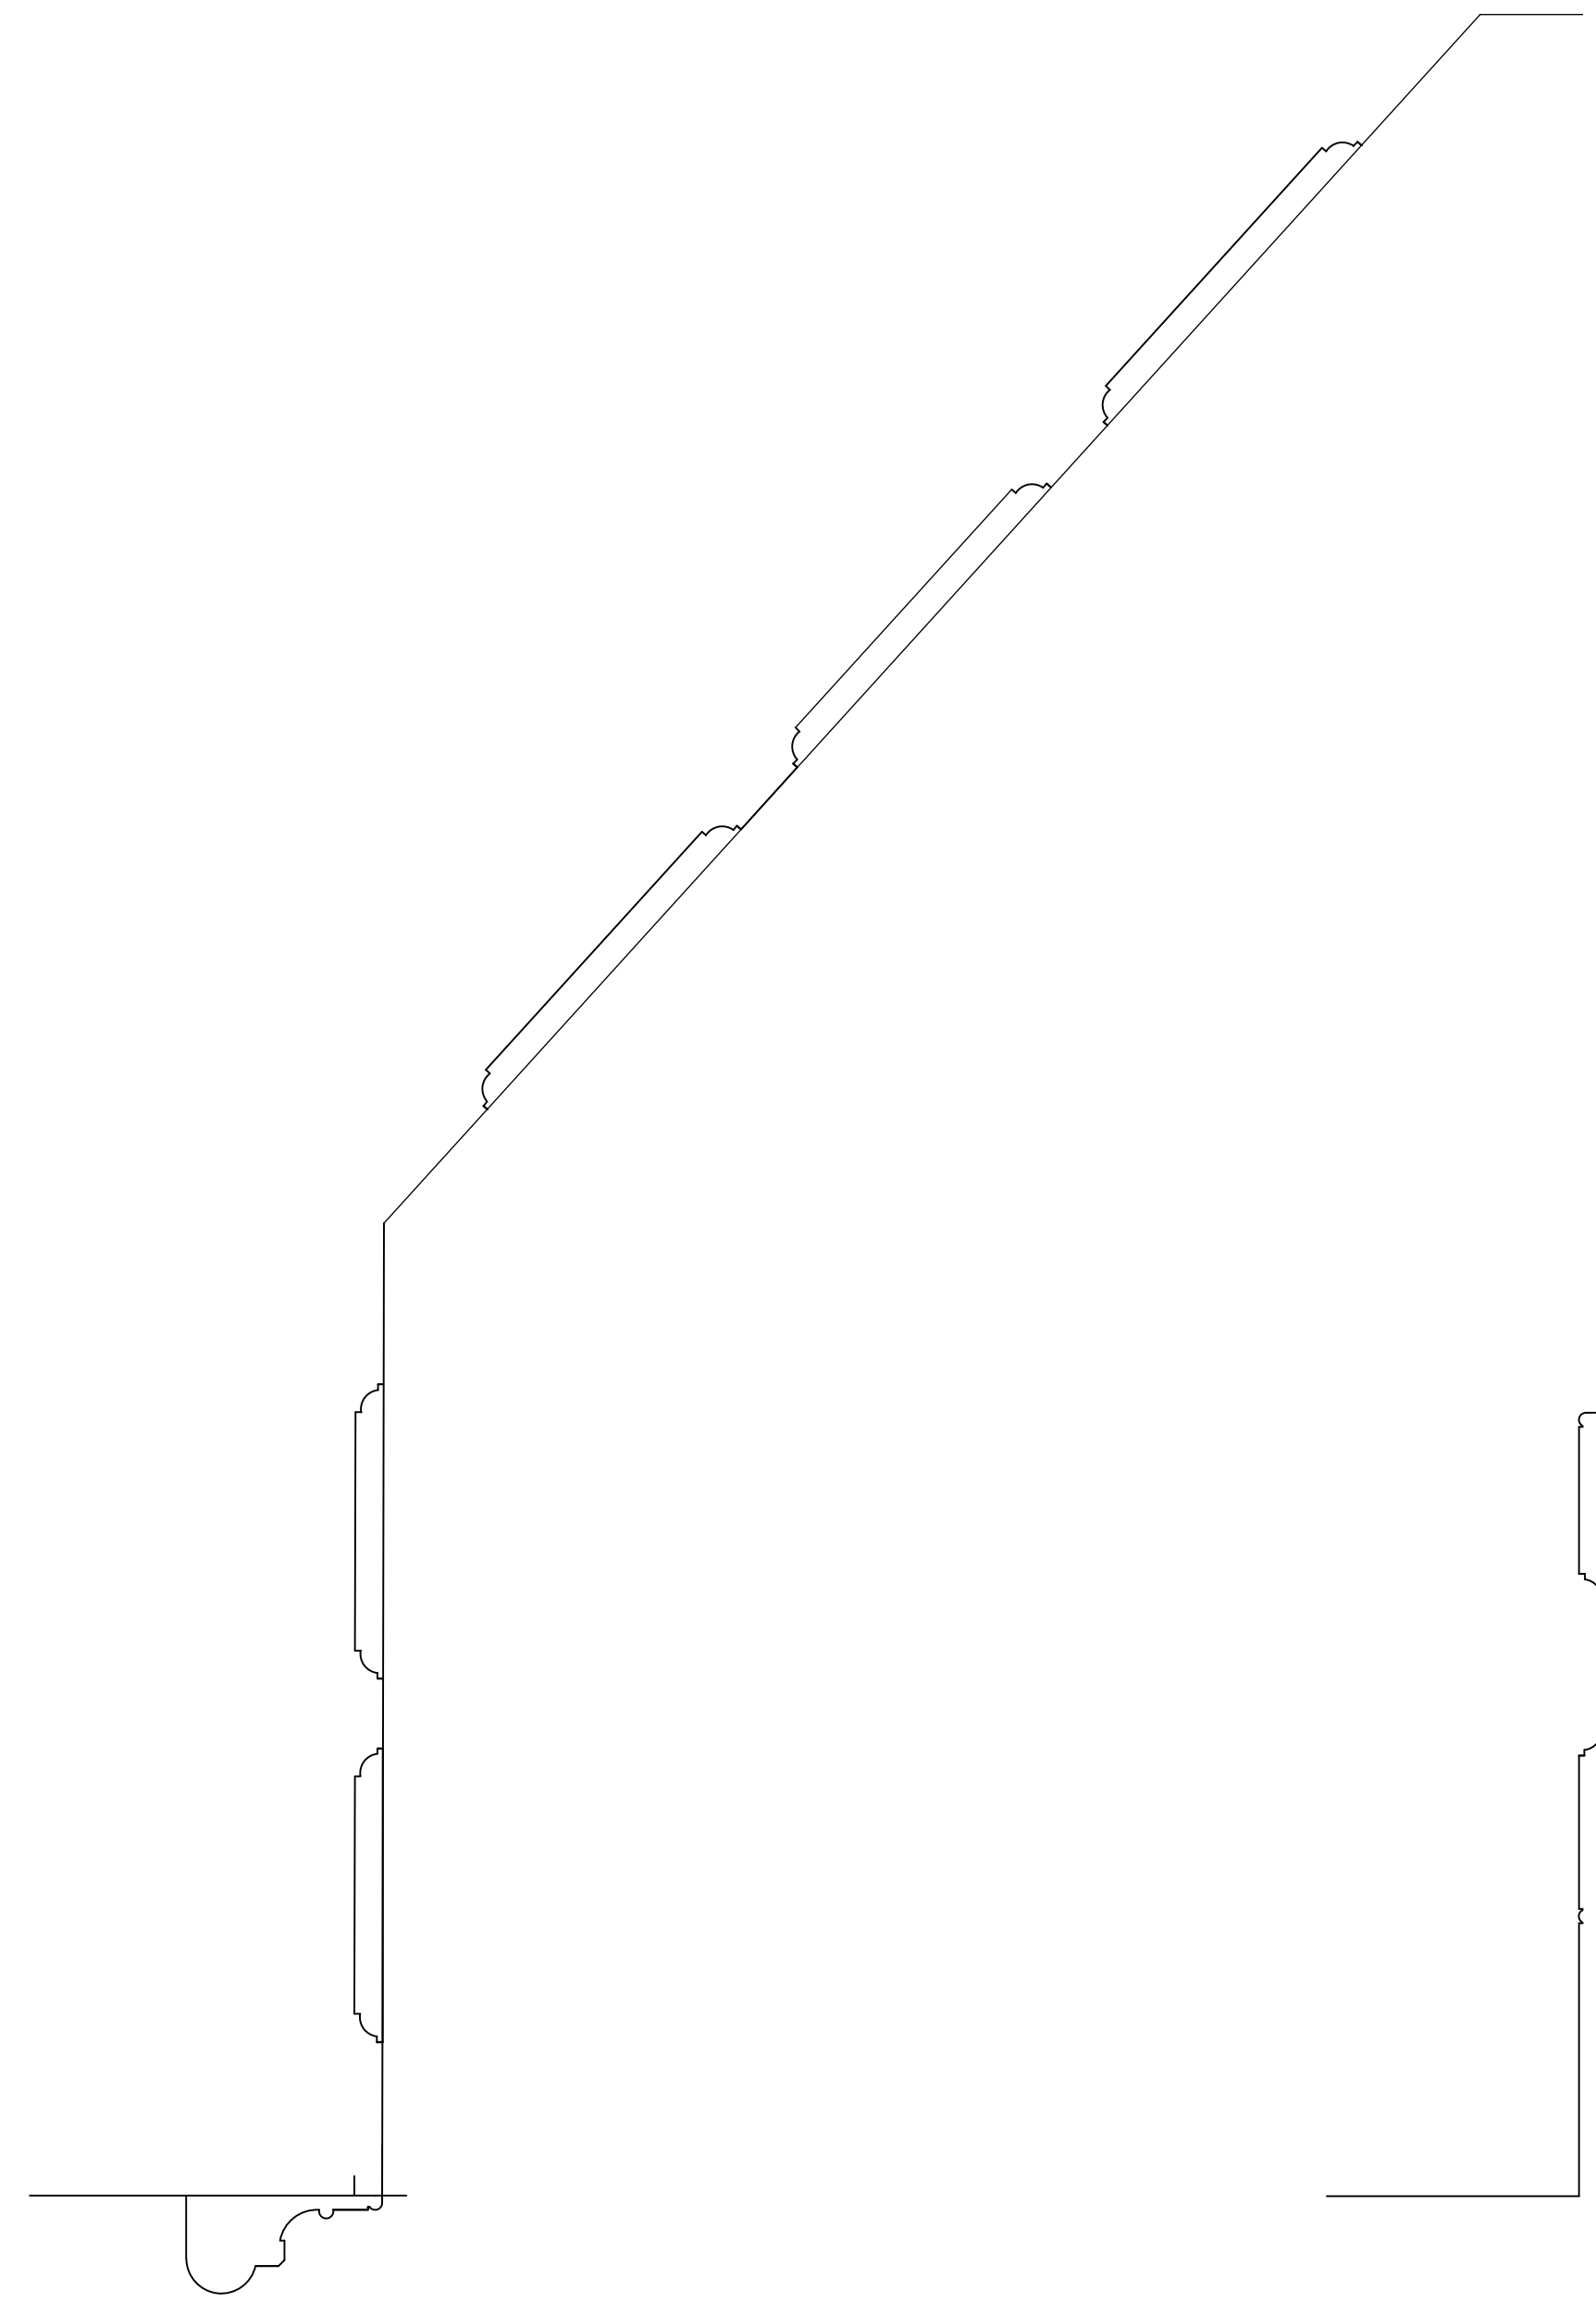


PART PLAN OF PANELLING TO BAY WINDOW IN THE DINING ROOM 1:5

PART SECTION THROUGH THE PANELLING IN THE DINING ROOM BAY WINDOW 1:5


BATHROOM AND ENSUITE JOINERY DETAILS

 

BATHROOM SKIRTING 1:5

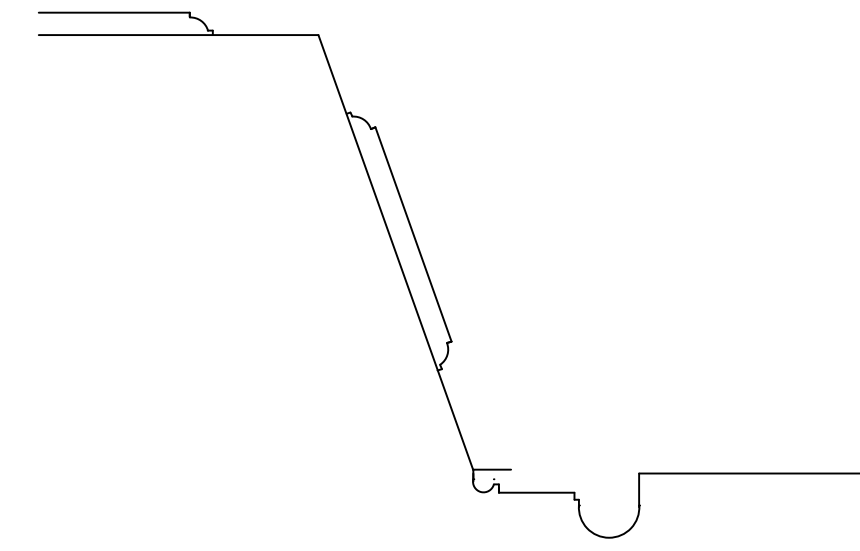


ARCHITRAVE AND PANELLING TO WINDOW REVEAL IN BATHROOM AND ENSUITE 1:5

 


PART SECTION THROUGH THE PANELLING IN THE BATHROOM AND ENSUITE WINDOW REVEAL 1:5

NORTH WEST BEDROOM JOINERY DETAILS

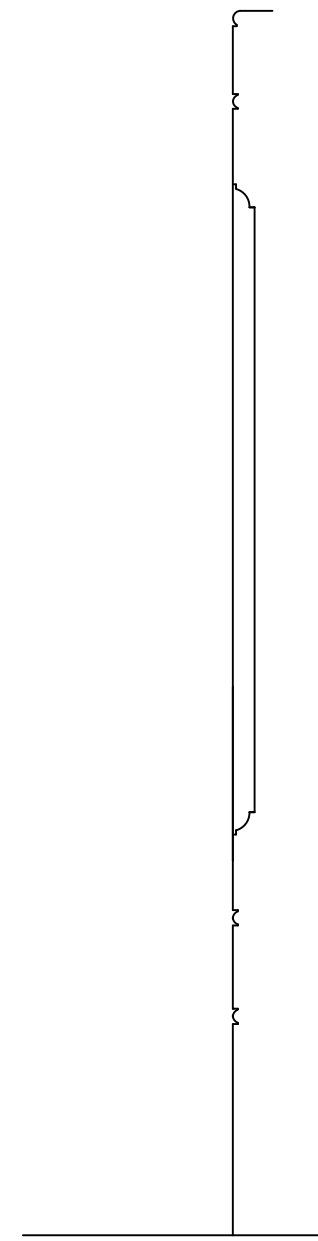

PART SECTION THROUGH THE PANELLING IN THE BEDROOM WINDOW REVEAL 1:5

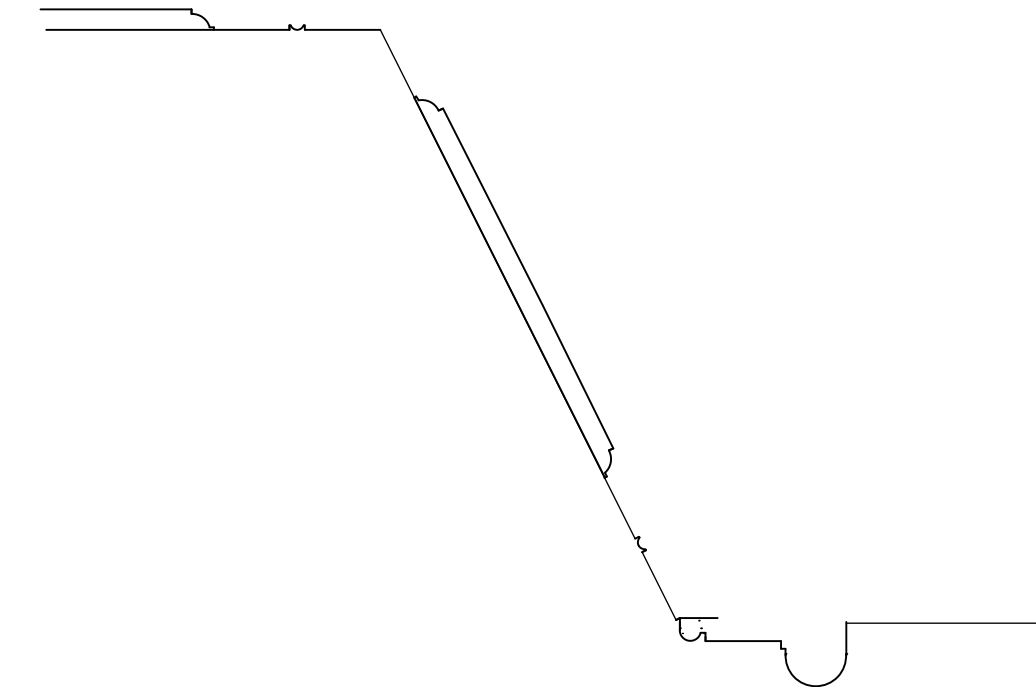

ARCHITRAVE AND PANELLING TO WINDOW REVEAL IN BEDROOM 1:5



All dimensions should be checked on site.
Do not scale from this drawing

© Spence and Dower LLP

**EMBLETON TOWER
EMBLETON
ALNWICK**
**JOINERY DETAILS
DINING ROOM, BATHROOM AND
ENSUITE AND BEDROOM**

Scales
1:5

Date June 2018	BR
-------------------	----

Spence and Dower LLP,
Chartered Architects
25 Main Street
Ponteland
Newcastle upon Tyne NE20 9NH
Tel: (01661) 820071
Fax: (01661) 823788
architects@spenceanddower.co.uk

M631 / 10	Rev.
-----------	------