



Printed or electronic copies of this drawing can be scaled for planning purposes only. Any discrepancies with this drawing to be reported and clarified prior to commencing work on site, if in doubt - Ask.  
 Corporate Architecture Ltd accept no responsibility for works not undertaken fully in accordance with this drawing and relevant specifications.  
 Copyright © Corporate Architecture Limited

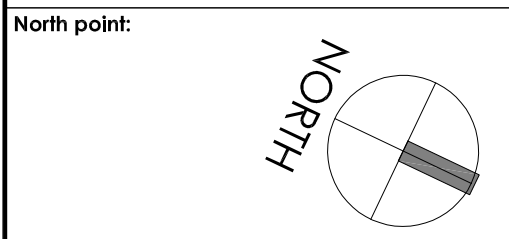


Notes:

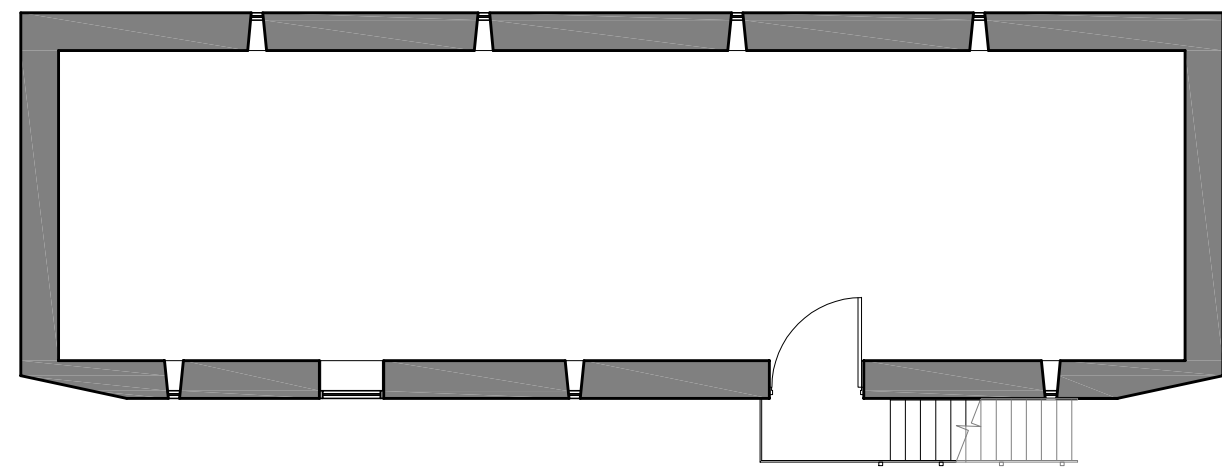

First Floor Plan

0 1m 2m 3m 4m 5m 1:100

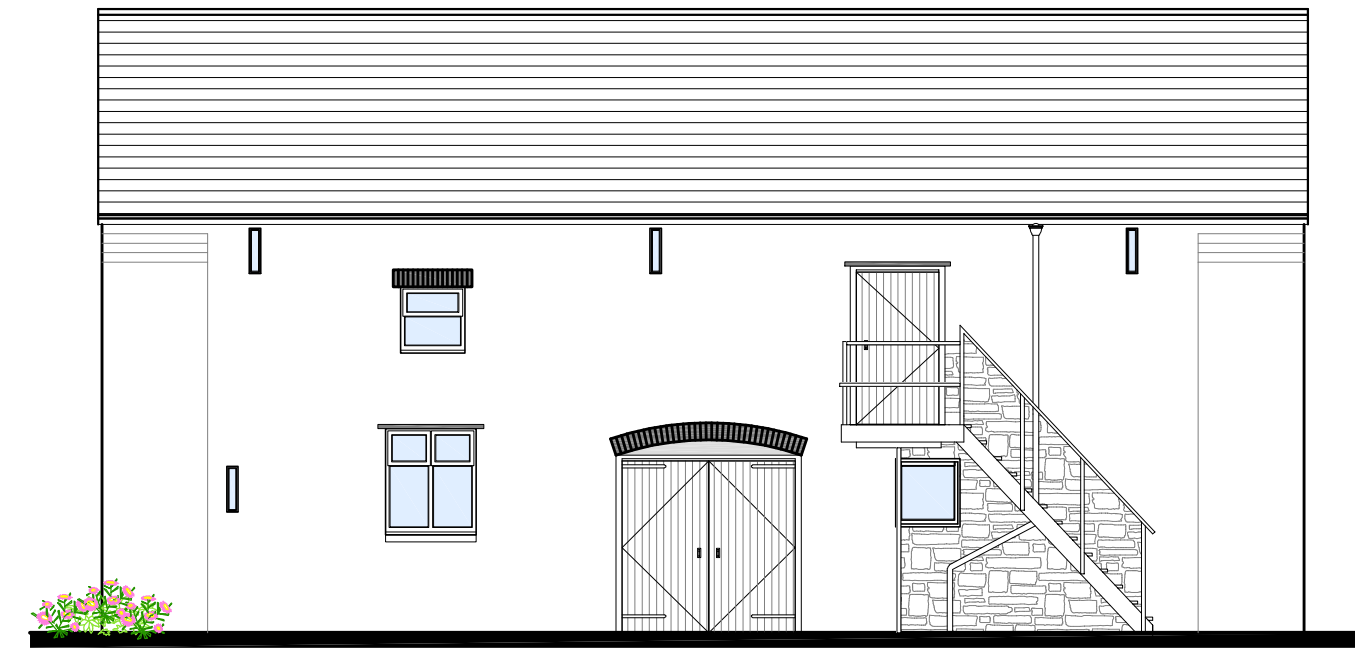

East Elevation

1:100




North Elevation

1:100



West Elevation

1:100

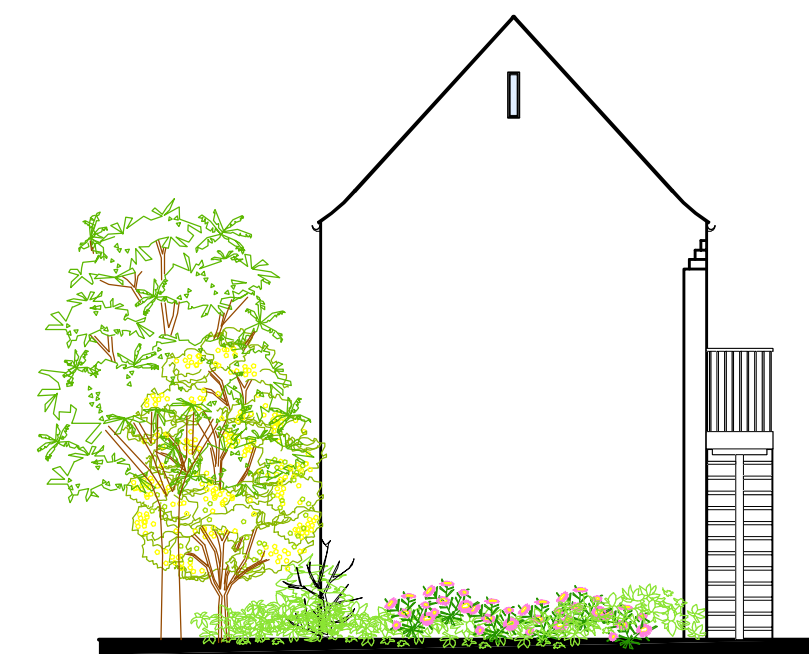

South Elevation

1:100



Ground Floor Plan

0 1m 2m 3m 4m 5m 1:100

Revision Log:			
Rev:	Description:	By:	Date:
PO	Planning Issue	HS	Apr'21

Project:  
 Alterations to barn at:  
 The Grange  
 Main Street  
 Thistleton  
 LE15 7RE

Client:  
 Mr & Mrs A Knott

Scale:						
0	1m	2m	3m	4m	5m	1:100

Drawn by:	Checked:	Date:	Paper Size:
HS		Jan '21	A1

Drawing Title:  
 Barn - Existing Plans & Elevations

Drawing Status:  
 PLANNING ISSUE

Drawing Number:	Revision Number:
5084/AK/20/005	PO



**CORPORATE ARCHITECTURE LIMITED**  
**CHARTERED ARCHITECTS**

HEAD OFFICE  
 Veneti House, 1 Tembush Way,  
 Market Harborough,  
 Leicestershire, LE16 7XY  
 Tel: 01858 467476

ISO 9001 office@corporatearchitecture.co.uk RIBA Chartered Practice  
 www.corporatearchitecture.co.uk