


PROPOSED WEST ELEVATION

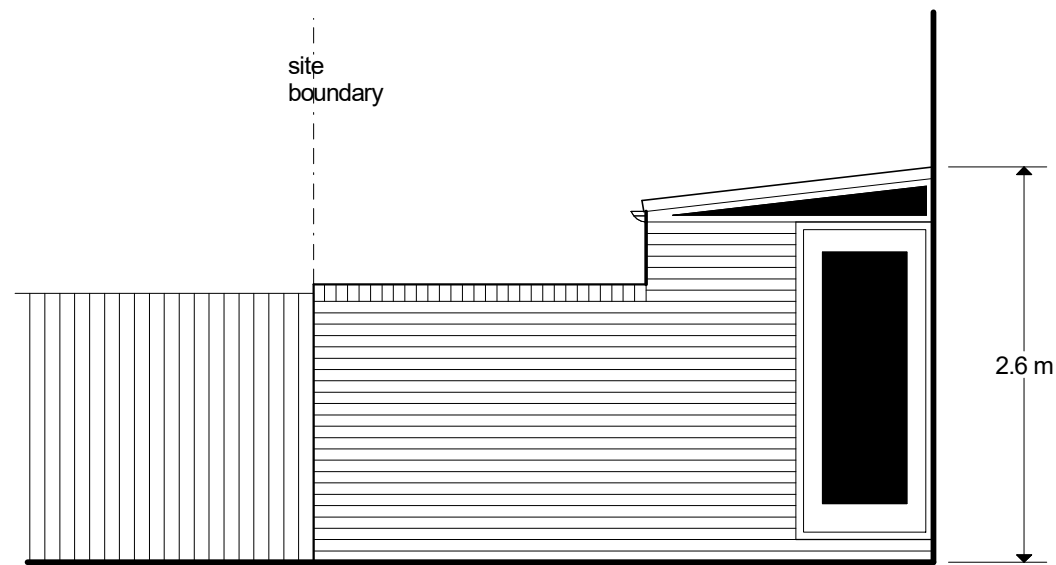

PROPOSED NORTH ELEVATION

All safety glazing to BS 6206:1981



PROPOSED SOUTH ELEVATION

Drg.No. 60721/4	Ref.No.
Client MR & MRS T ENGLAND 22 TYERS CLOSE THURLASTON LEICESTER LE9 7TW	Drawn RC
	scale 1:50 @ A3
	Date: 6.07.21

<p>design <b>connexions</b> Architectural Limited</p> <p>25 Linsdale Gardens Gedling Nottingham NG4 4GY e-mail: outandup@protonmail.com</p>	<p>Tel. 07760 215478 www.designconnexions.co.uk</p>	<p><b>Lifestyle</b> Windows Doors Conservatories Garden Rooms</p>	<p>Which? Trusted trader</p>	<p>Checkatrade.com where reputation matters</p>	<p>Consumer Protection Association</p>	<p>FENSA Registered Company</p>