




Front Elevation...

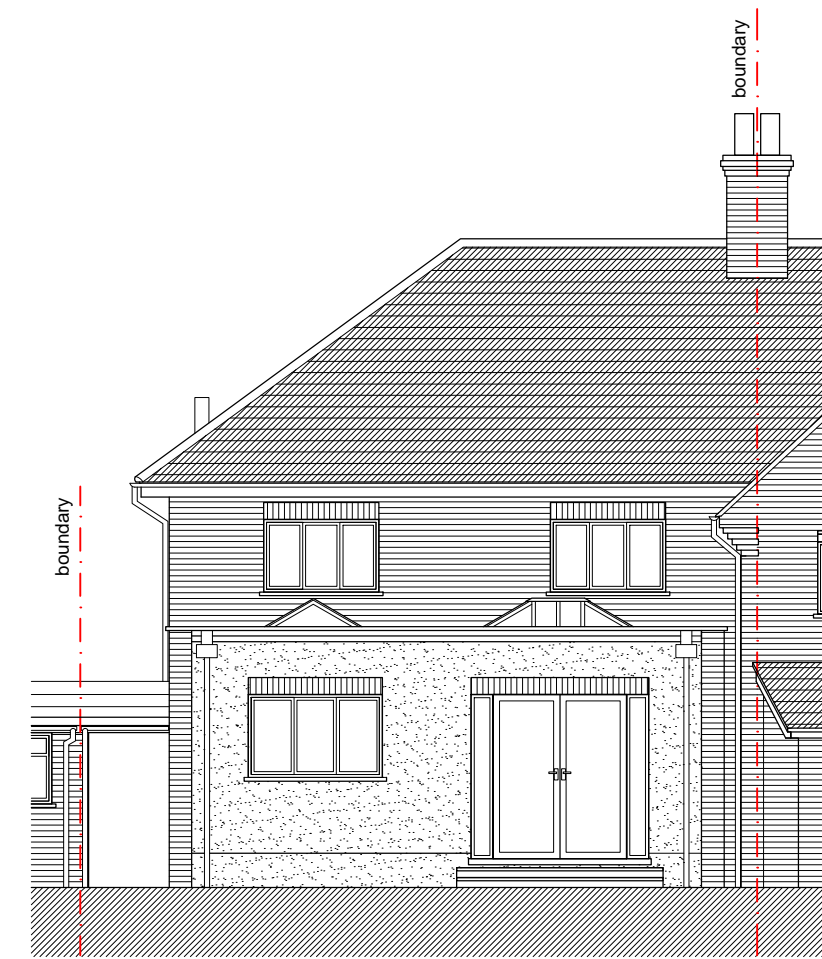



Rear Elevation...

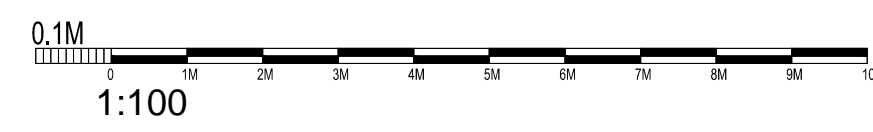

Right Flank Elevation...

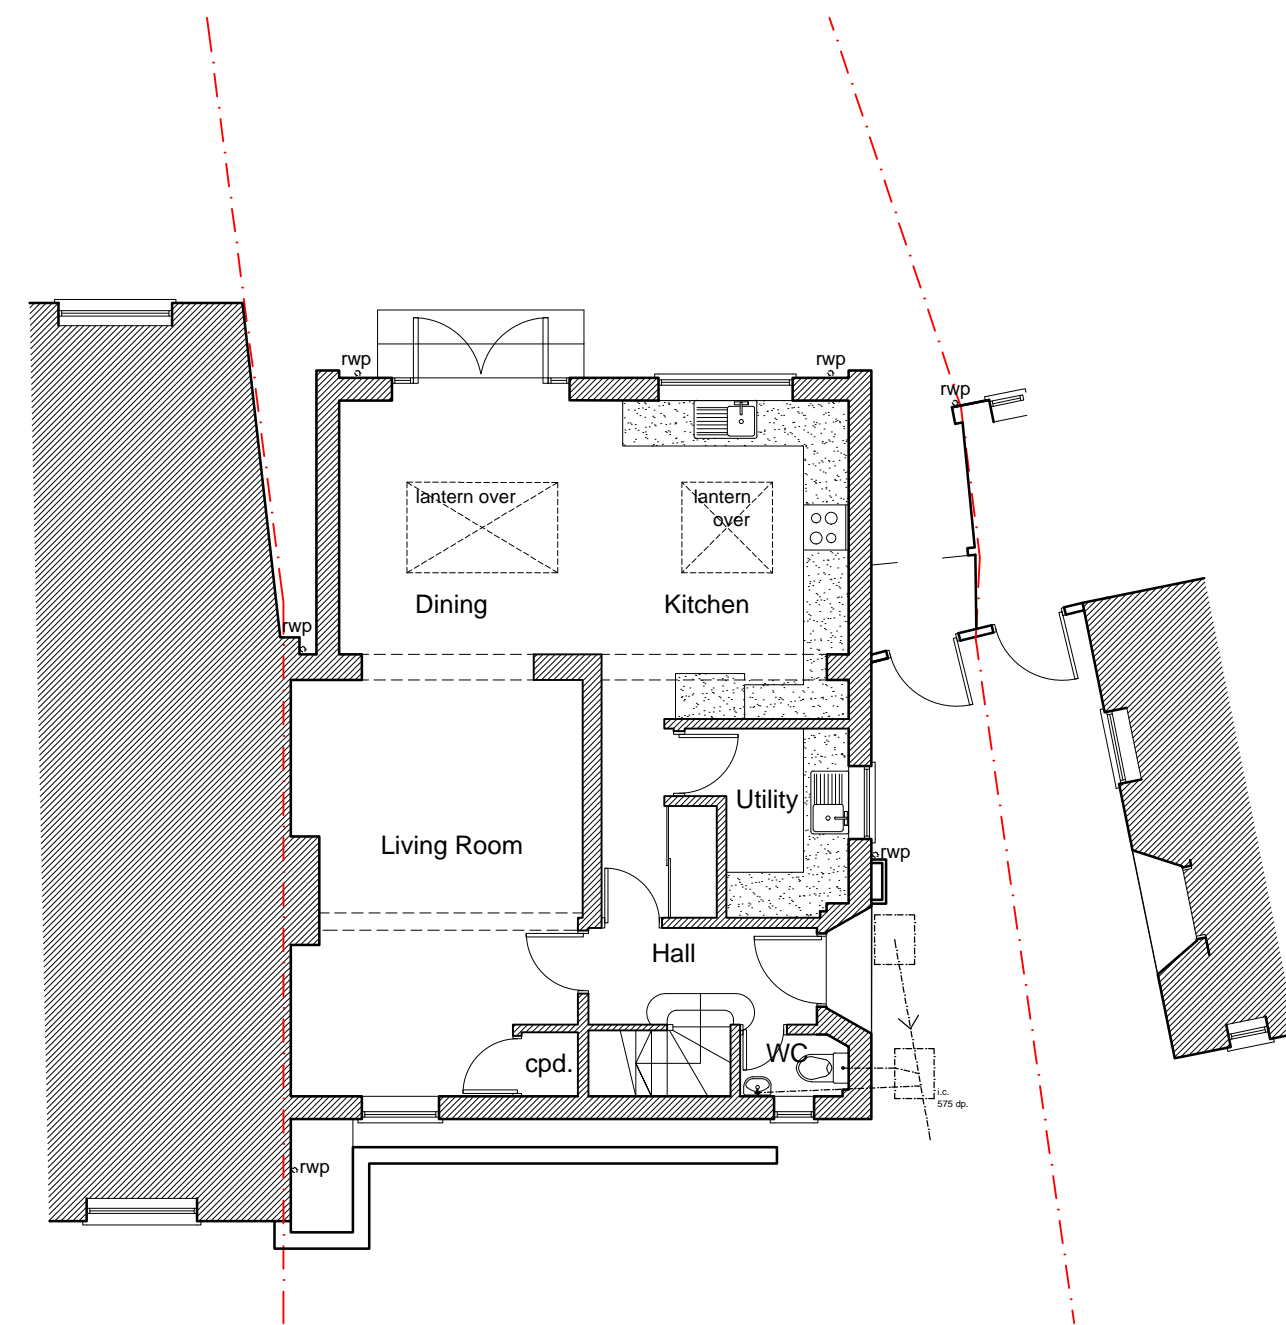

Ground Floor Plan....

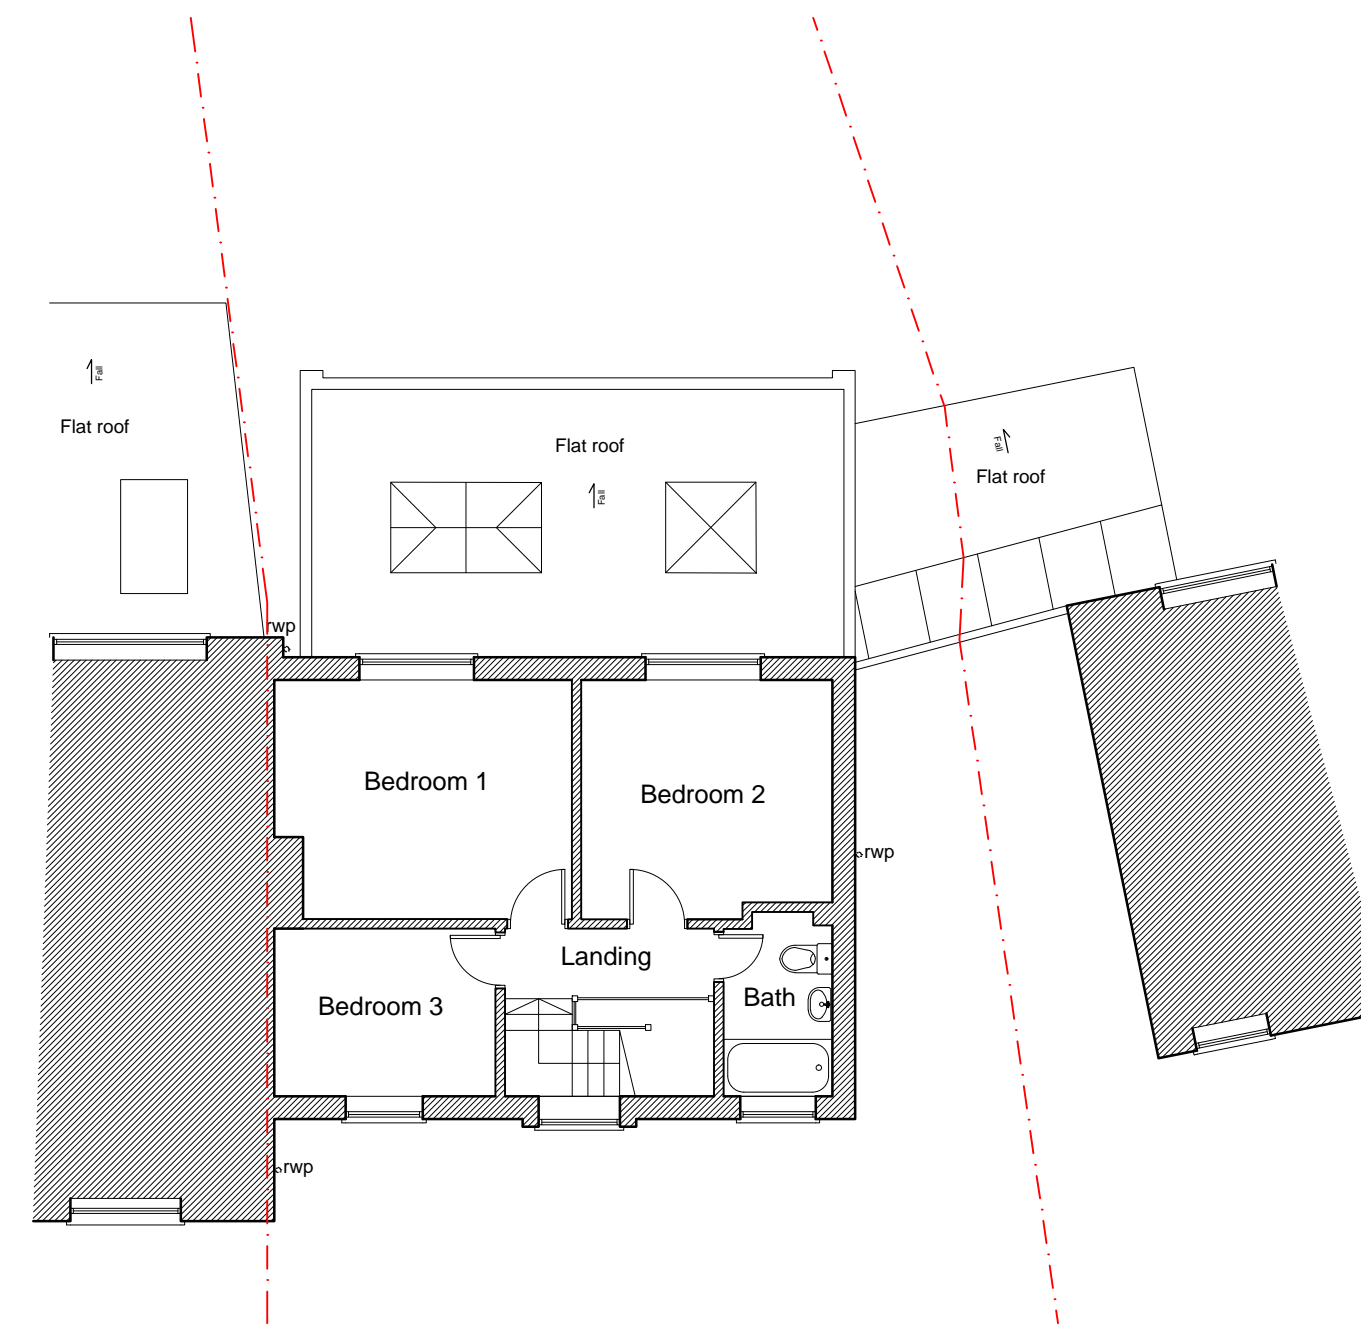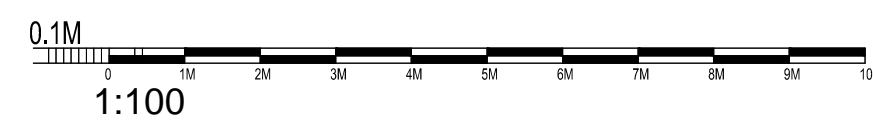

First Floor Plan....

