



- General Notes
1. Drawings must not be scaled; work only to figured dimensions.
 2. Drawings must be read in conjunction with all other relevant drawings, schedules and specifications for this project.
 3. All dimensions to be checked on site before and during construction by the Contractor.
 4. Shop drawings of manufactured items must be approved by the Architect before work is put in hand.
 5. The Architect must be notified of any discrepancies immediately.
 6. If in doubt, ask!

© archangel ltd reg. no. (england) 3938615

3 Doctor's Close
Impington
Cambridge
CB24 9ND
tel: (0)1223 474817
mail@archangelic.co.uk
www.archangelic.co.uk
www.churchbuild.co.uk


archangel
architecture with spirit

revisions			
ID	description	drawn	date
b	Dispatch to client & consultants II	DCG	08/10/2018
c	Dispatch to Client & Consultants IV		14/01/2019
d	Dispatch to client & consultants V		18/01/2019
e	Dispatch to client & consultants VI		25/01/2019
f	Dispatch to consultants IX		19/02/2019
g	5-190828-drainage		28/08/2019
h	5-200114		15/01/2020
i	5-Site Plan & Floor plan		21/05/2020
j	Planning Section 73 submission	app	15/01/2021
k	Site plan revision	app	12/02/2021
l	Site Plan		20/04/2021
m	Site Plan and elevations		21/04/2021
n	Planning drawings update	app	30/07/2021

changes

drawing status

PLANNING

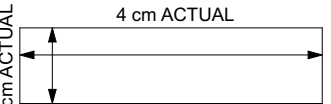

IF THE ABOVE DIMENSIONS DO NOT MEASURE FOUR CENTIMETERS BY ONE CENTIMETERS (4 cm x 1cm) EXACTLY, THIS DRAWING WILL HAVE BEEN ENLARGED OR REDUCED, AFFECTING ALL LABELED SCALES.

project name
Fressingfield Baptist Church
Land Off School Lane
Fressingfield
Suffolk
IP21 5RU

date: 30/07/2021
scale: AS NOTED
drawn: DCG
paper: A1

project number	drawing number	revision
0449	211	n

Site Plan - Construction