


N AVENUE

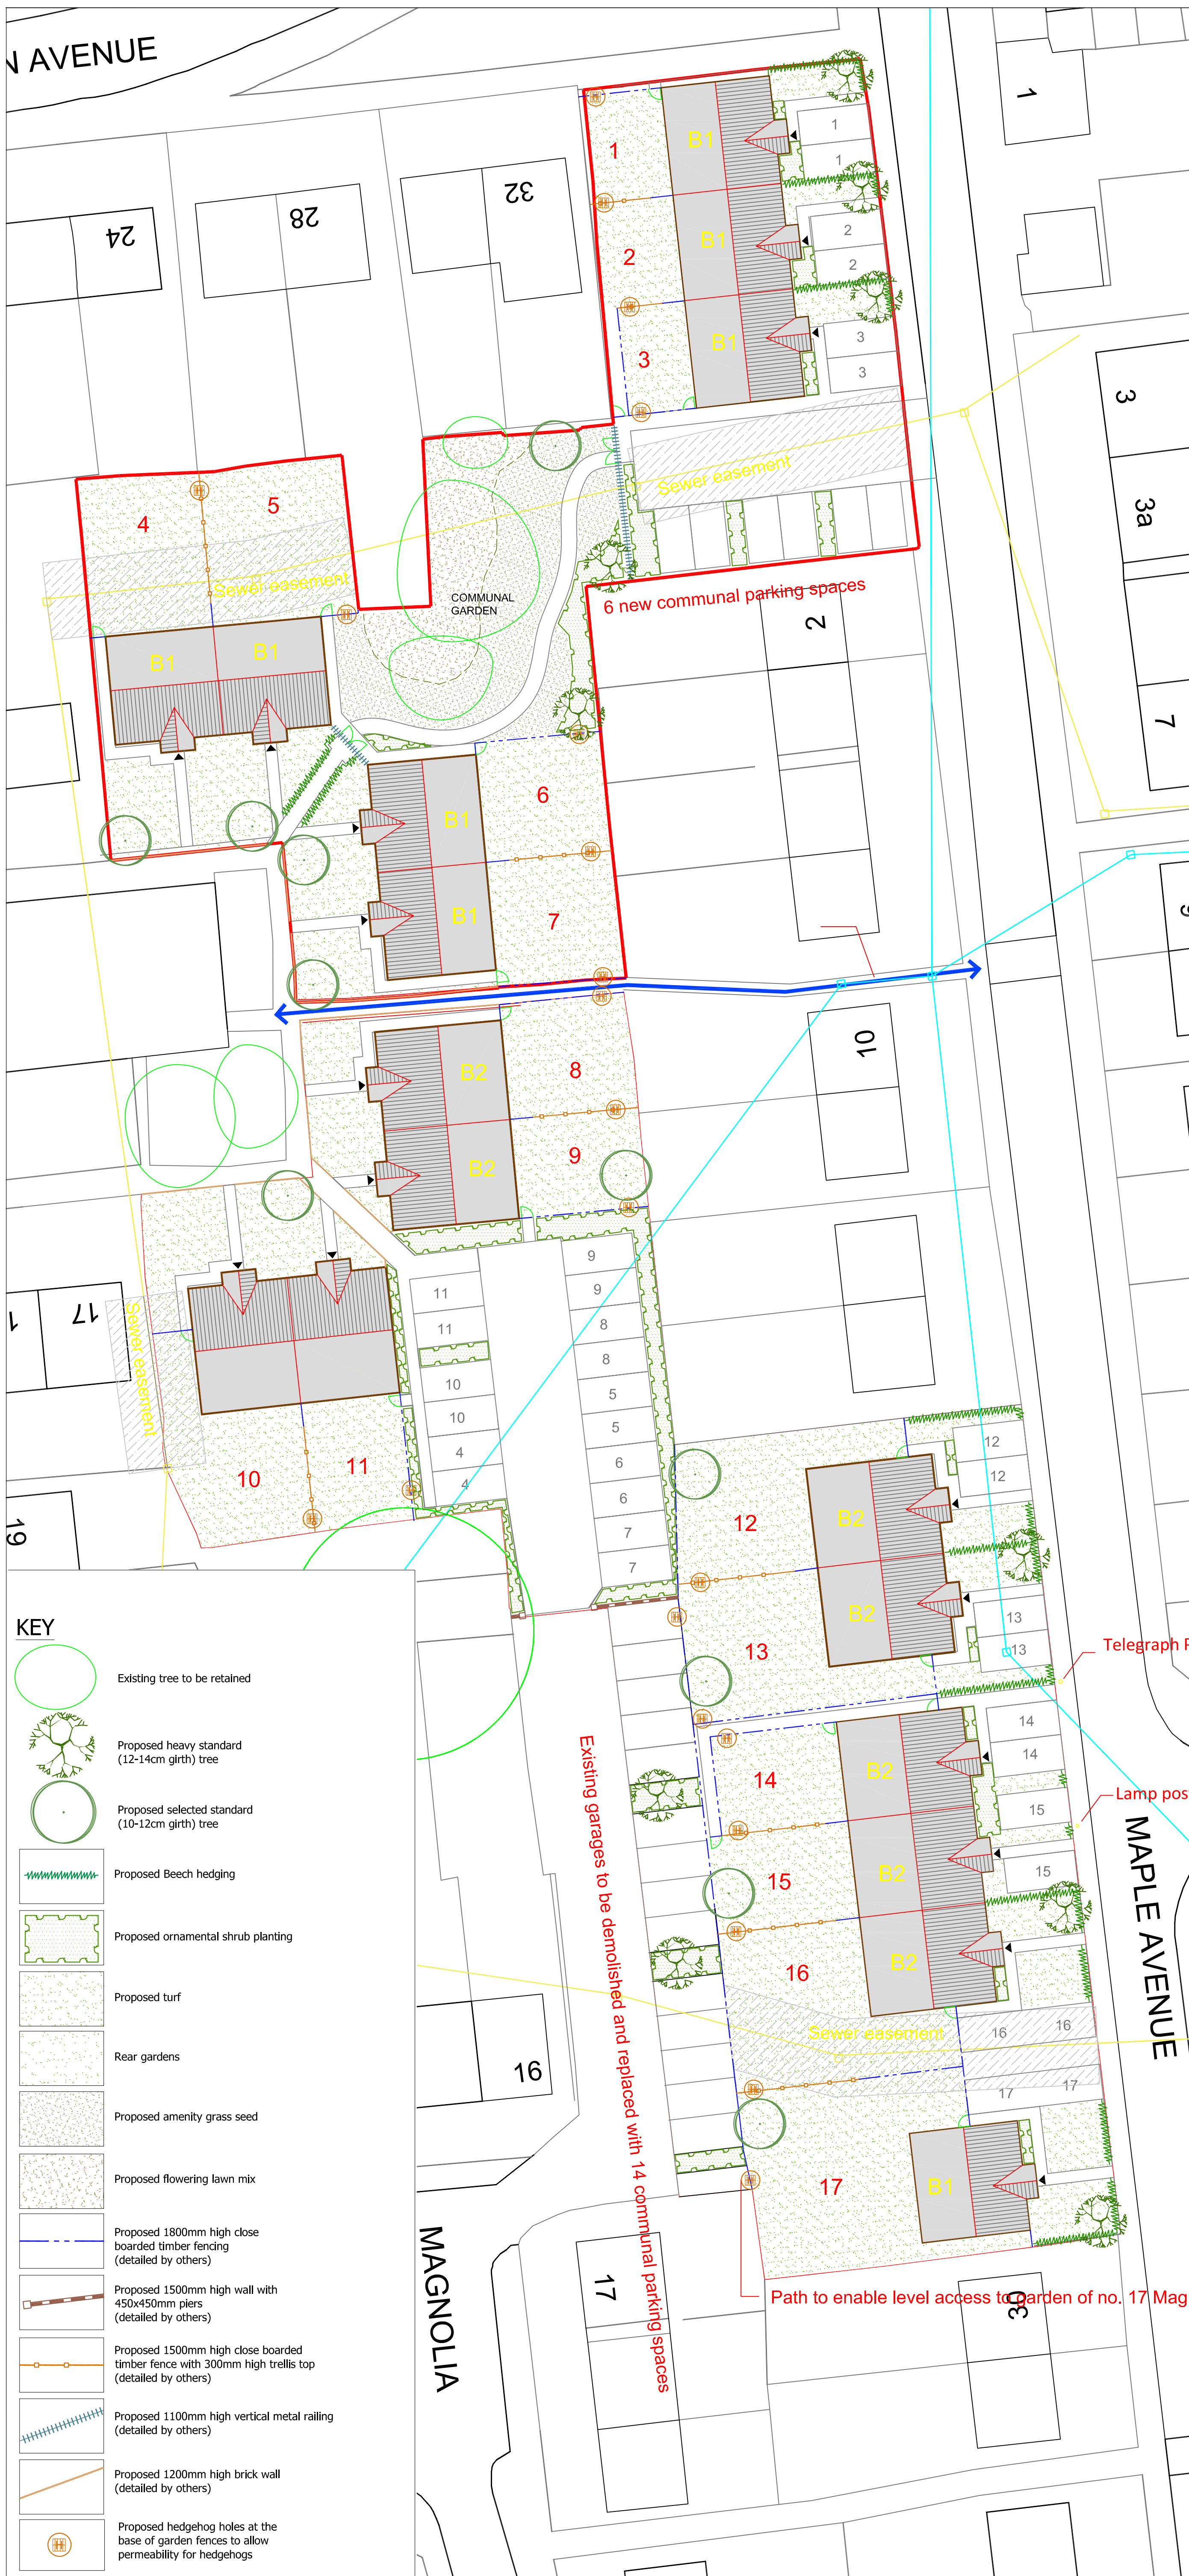

KEY

	Existing tree to be retained
	Proposed heavy standard (12-14cm girth) tree
	Proposed selected standard (10-12cm girth) tree
	Proposed Beech hedging
	Proposed ornamental shrub planting
	Proposed turf
	Rear gardens
	Proposed amenity grass seed
	Proposed flowering lawn mix
	Proposed 1800mm high close boarded timber fencing (detailed by others)
	Proposed 1500mm high wall with 450x450mm piers (detailed by others)
	Proposed 1500mm high close boarded timber fence with 300mm high trellis top (detailed by others)
	Proposed 1100mm high vertical metal railing (detailed by others)
	Proposed 1200mm high brick wall (detailed by others)
	Proposed hedgehog holes at the base of garden fences to allow permeability for hedgehogs

Telegraph P

Lamp post

MAPLE AVENUE

MAGNOLIA

Path to enable level access to garden of no. 17 Magnolia

Existing garages to be demolished and replaced with 14 communal parking spaces

<p>Sue Farmer BA MALD MLJ Landscape Architect</p> <p>fdalandscape</p> <p>Westleigh Hall Wakefield Road Denby Dale Huddersfield HD8 8QJ telephone 01484 861611 fax 01484 861616 isdn 01484 866900 email info@fdalandscape.co.uk www.fdalandscape.co.uk</p>	client Livin
	project Residential Development LAND AT MAPLE AVENUE, SHILDON,
	drawing title LANDSCAPE MASTERPLAN
scale 1:250 @A1	date Sep 21
drawn by SF	drawing no R/2524/1