




This drawing is the copyright of LDM Design.
All dimensions to be checked on site.
Do not scale.
All levels to be checked on site and refer to Ordnance Survey Datum Newlyn
unless alternative datum given.
All errors and omissions to be reported to the Architect prior to commencement.
This drawing must be read in conjunction with the relevant specification clauses.
This drawing must not be used on site unless issued for construction.

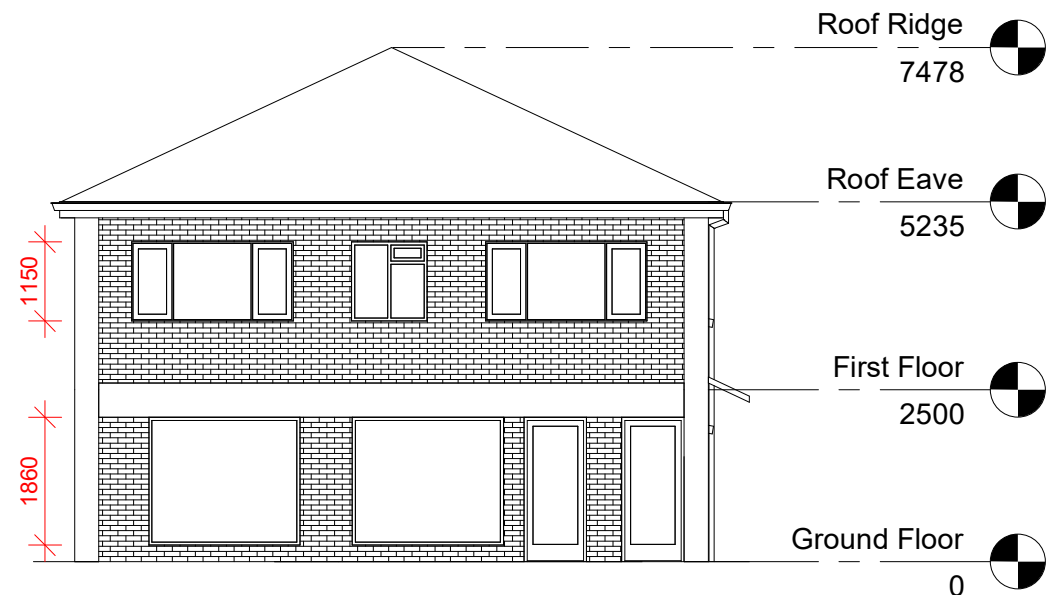


1 **Proposed Front Elevation setout**
1 : 100

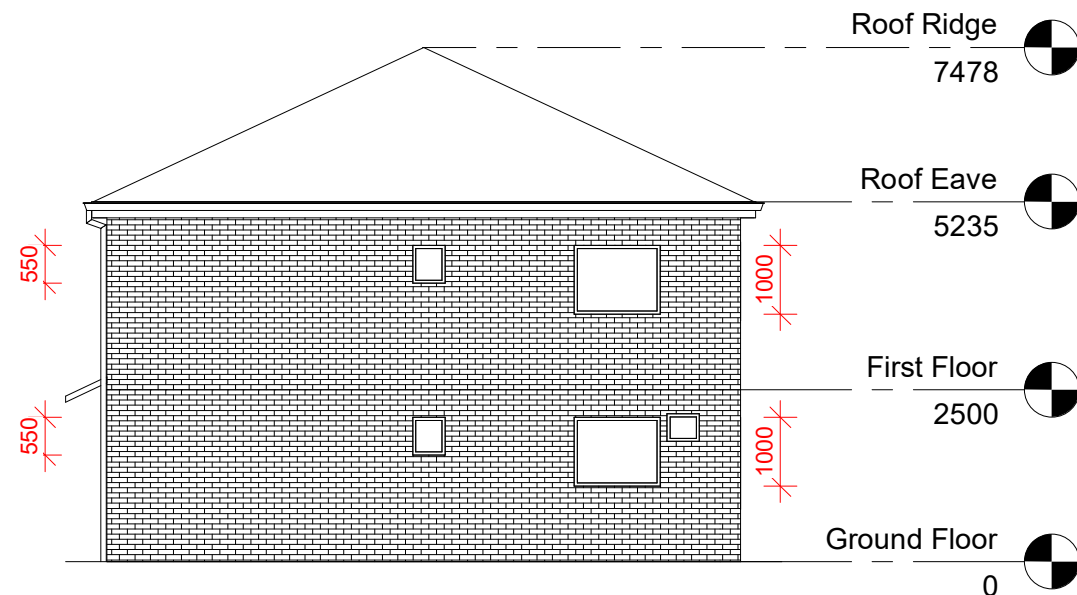


2 **Proposed Rear Elevation setout**
1 : 100

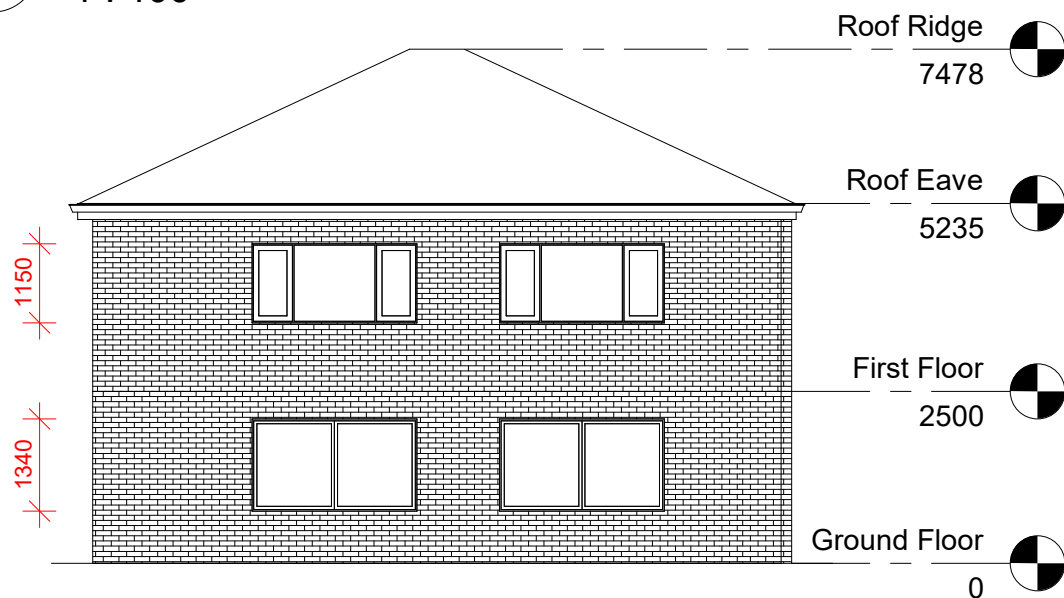

3 **Proposed Left Elevation setout**
1 : 100

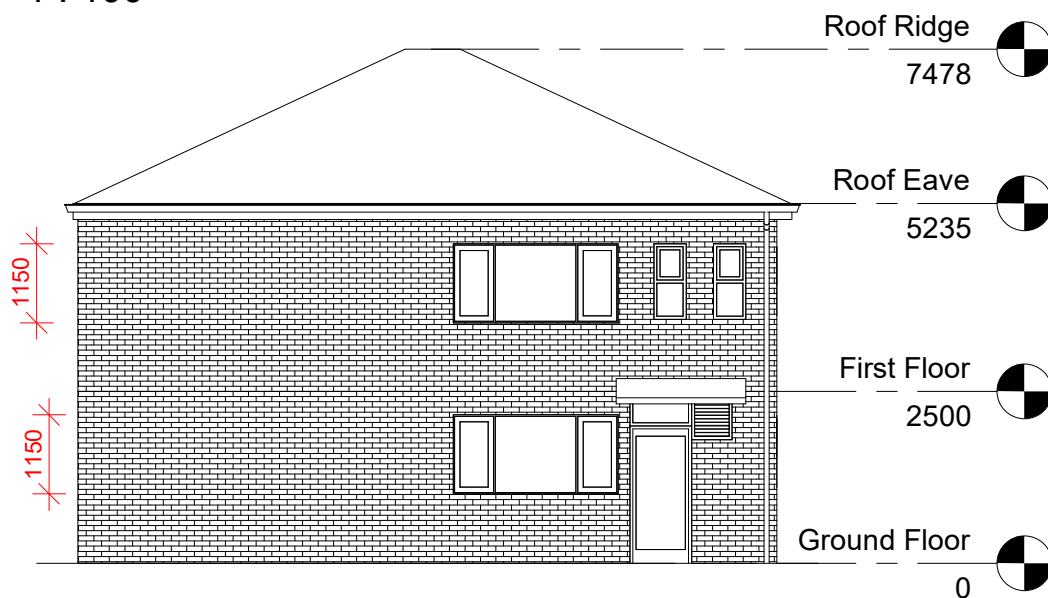

4 **Proposed Right Elevation setout**
1 : 100

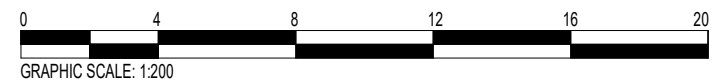

LDM Design

PROJECT	CLIENT		
	The Youth Spa LTD		
SHEET	Scale (@ A3)		1 : 100
	Proposed setout elevations		
Drawn by		IK	DRAWING NUMBER
Checked by		ST	
			PS222
			REV
			F