




Front Elevation (South) 1:100

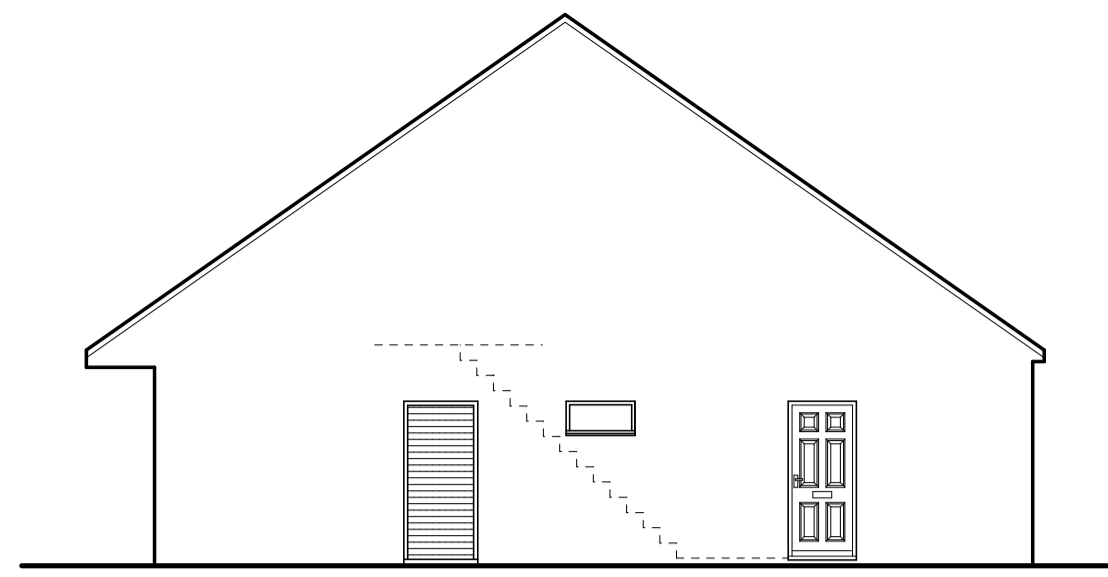

Side Elevation (East) 1:100

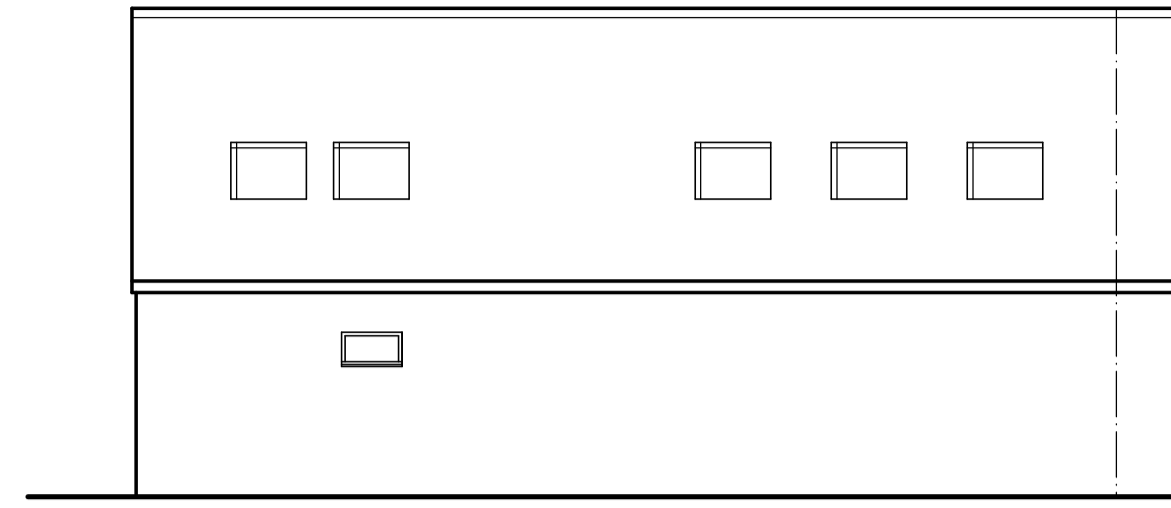


Rear Elevation (North) 1:100


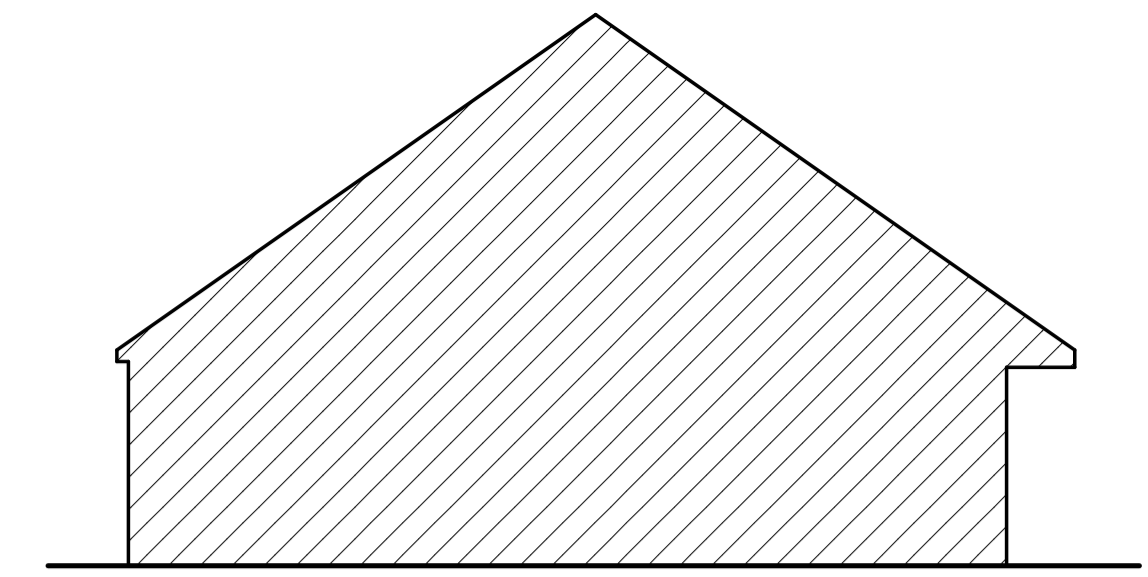


Side Elevation (West) 1:100


# PLANNING APPLICATION

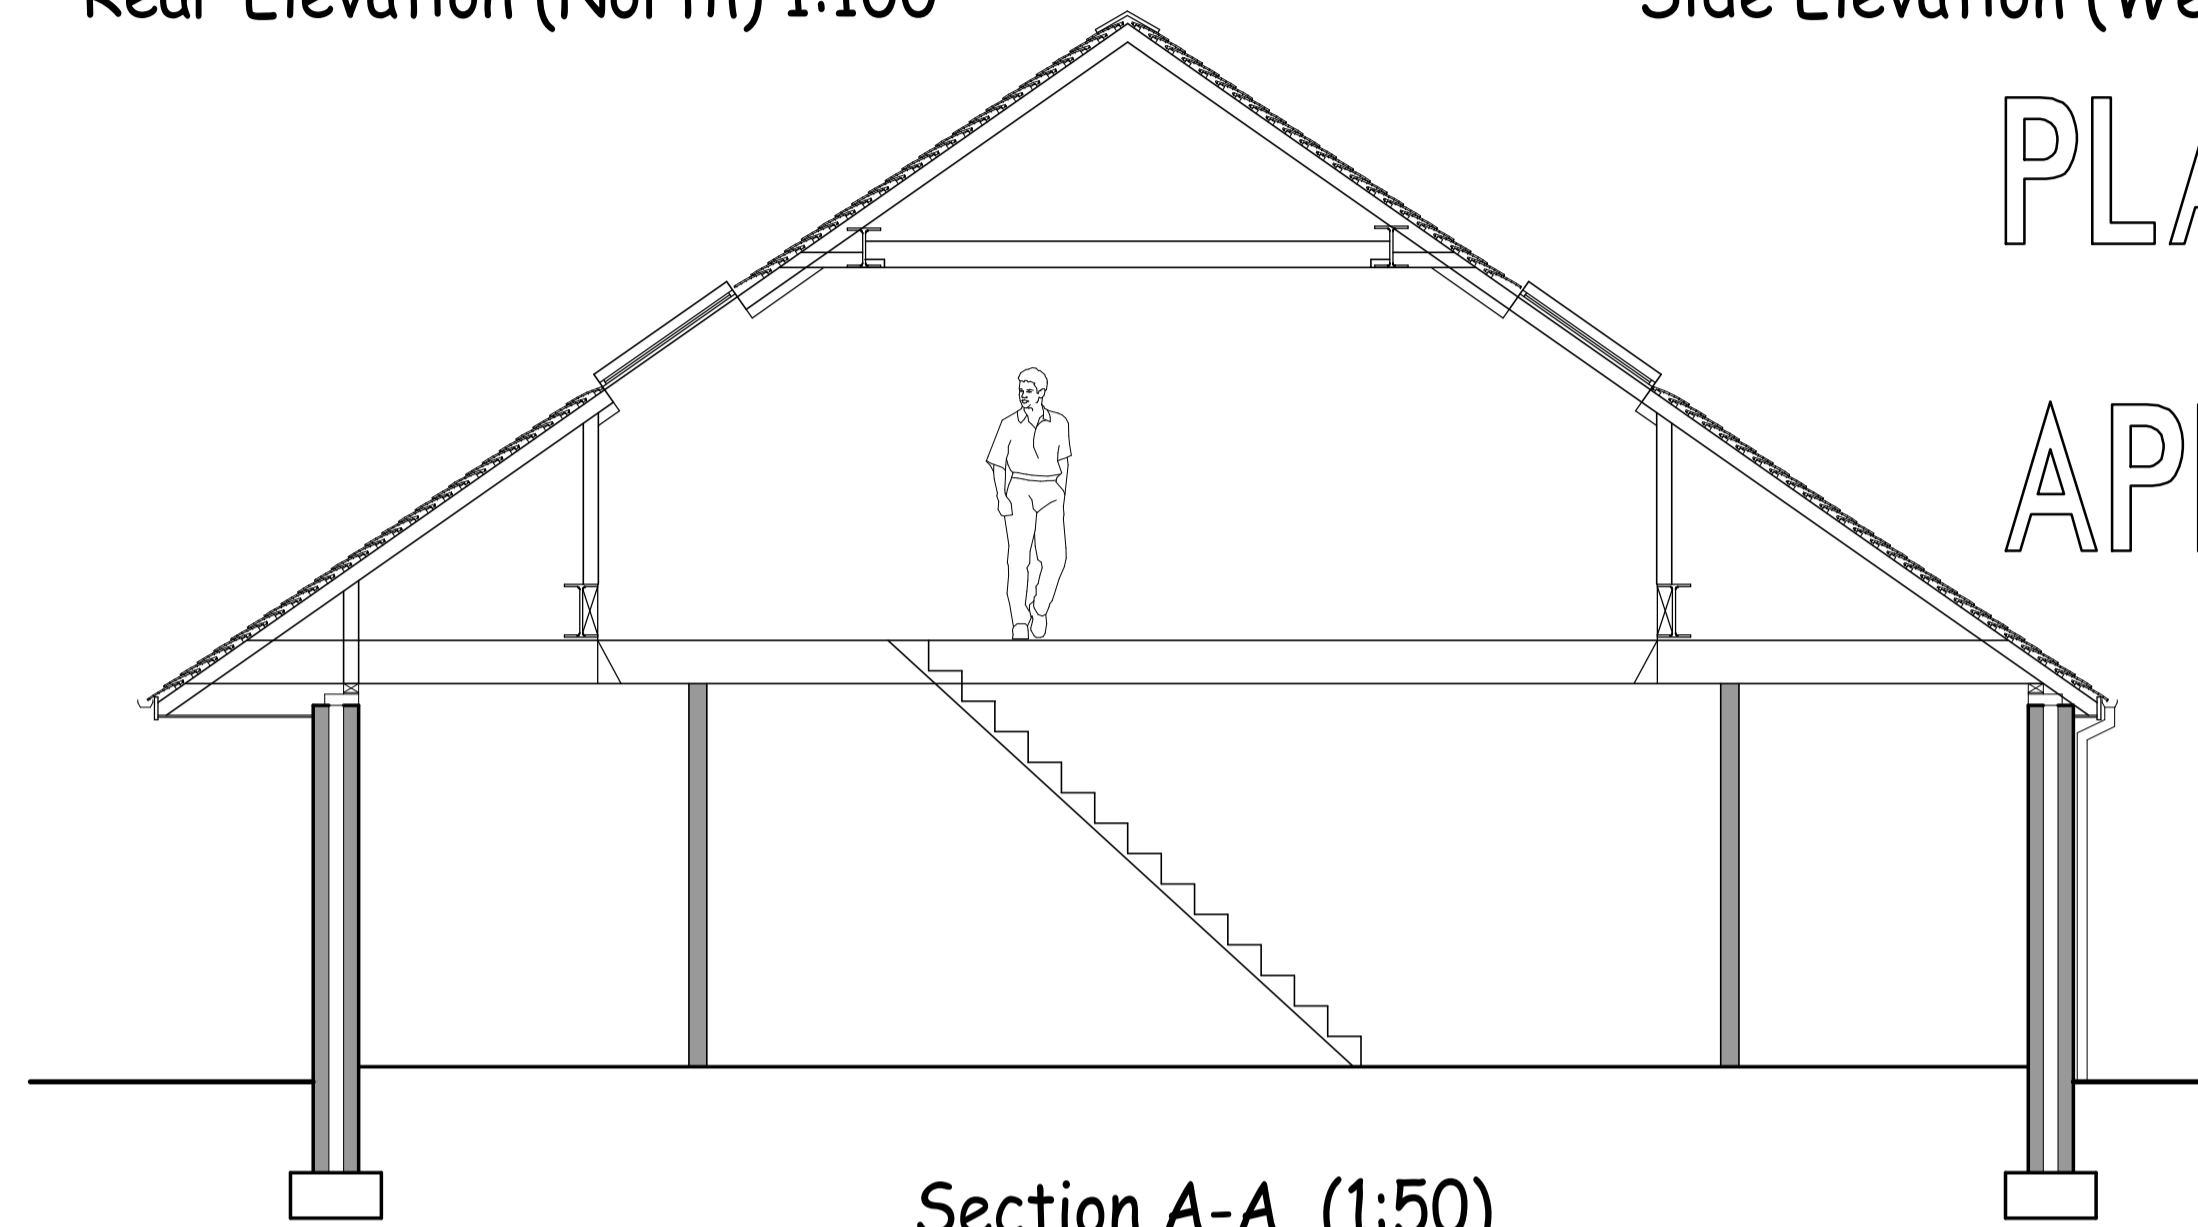

Section A-A (1:50)

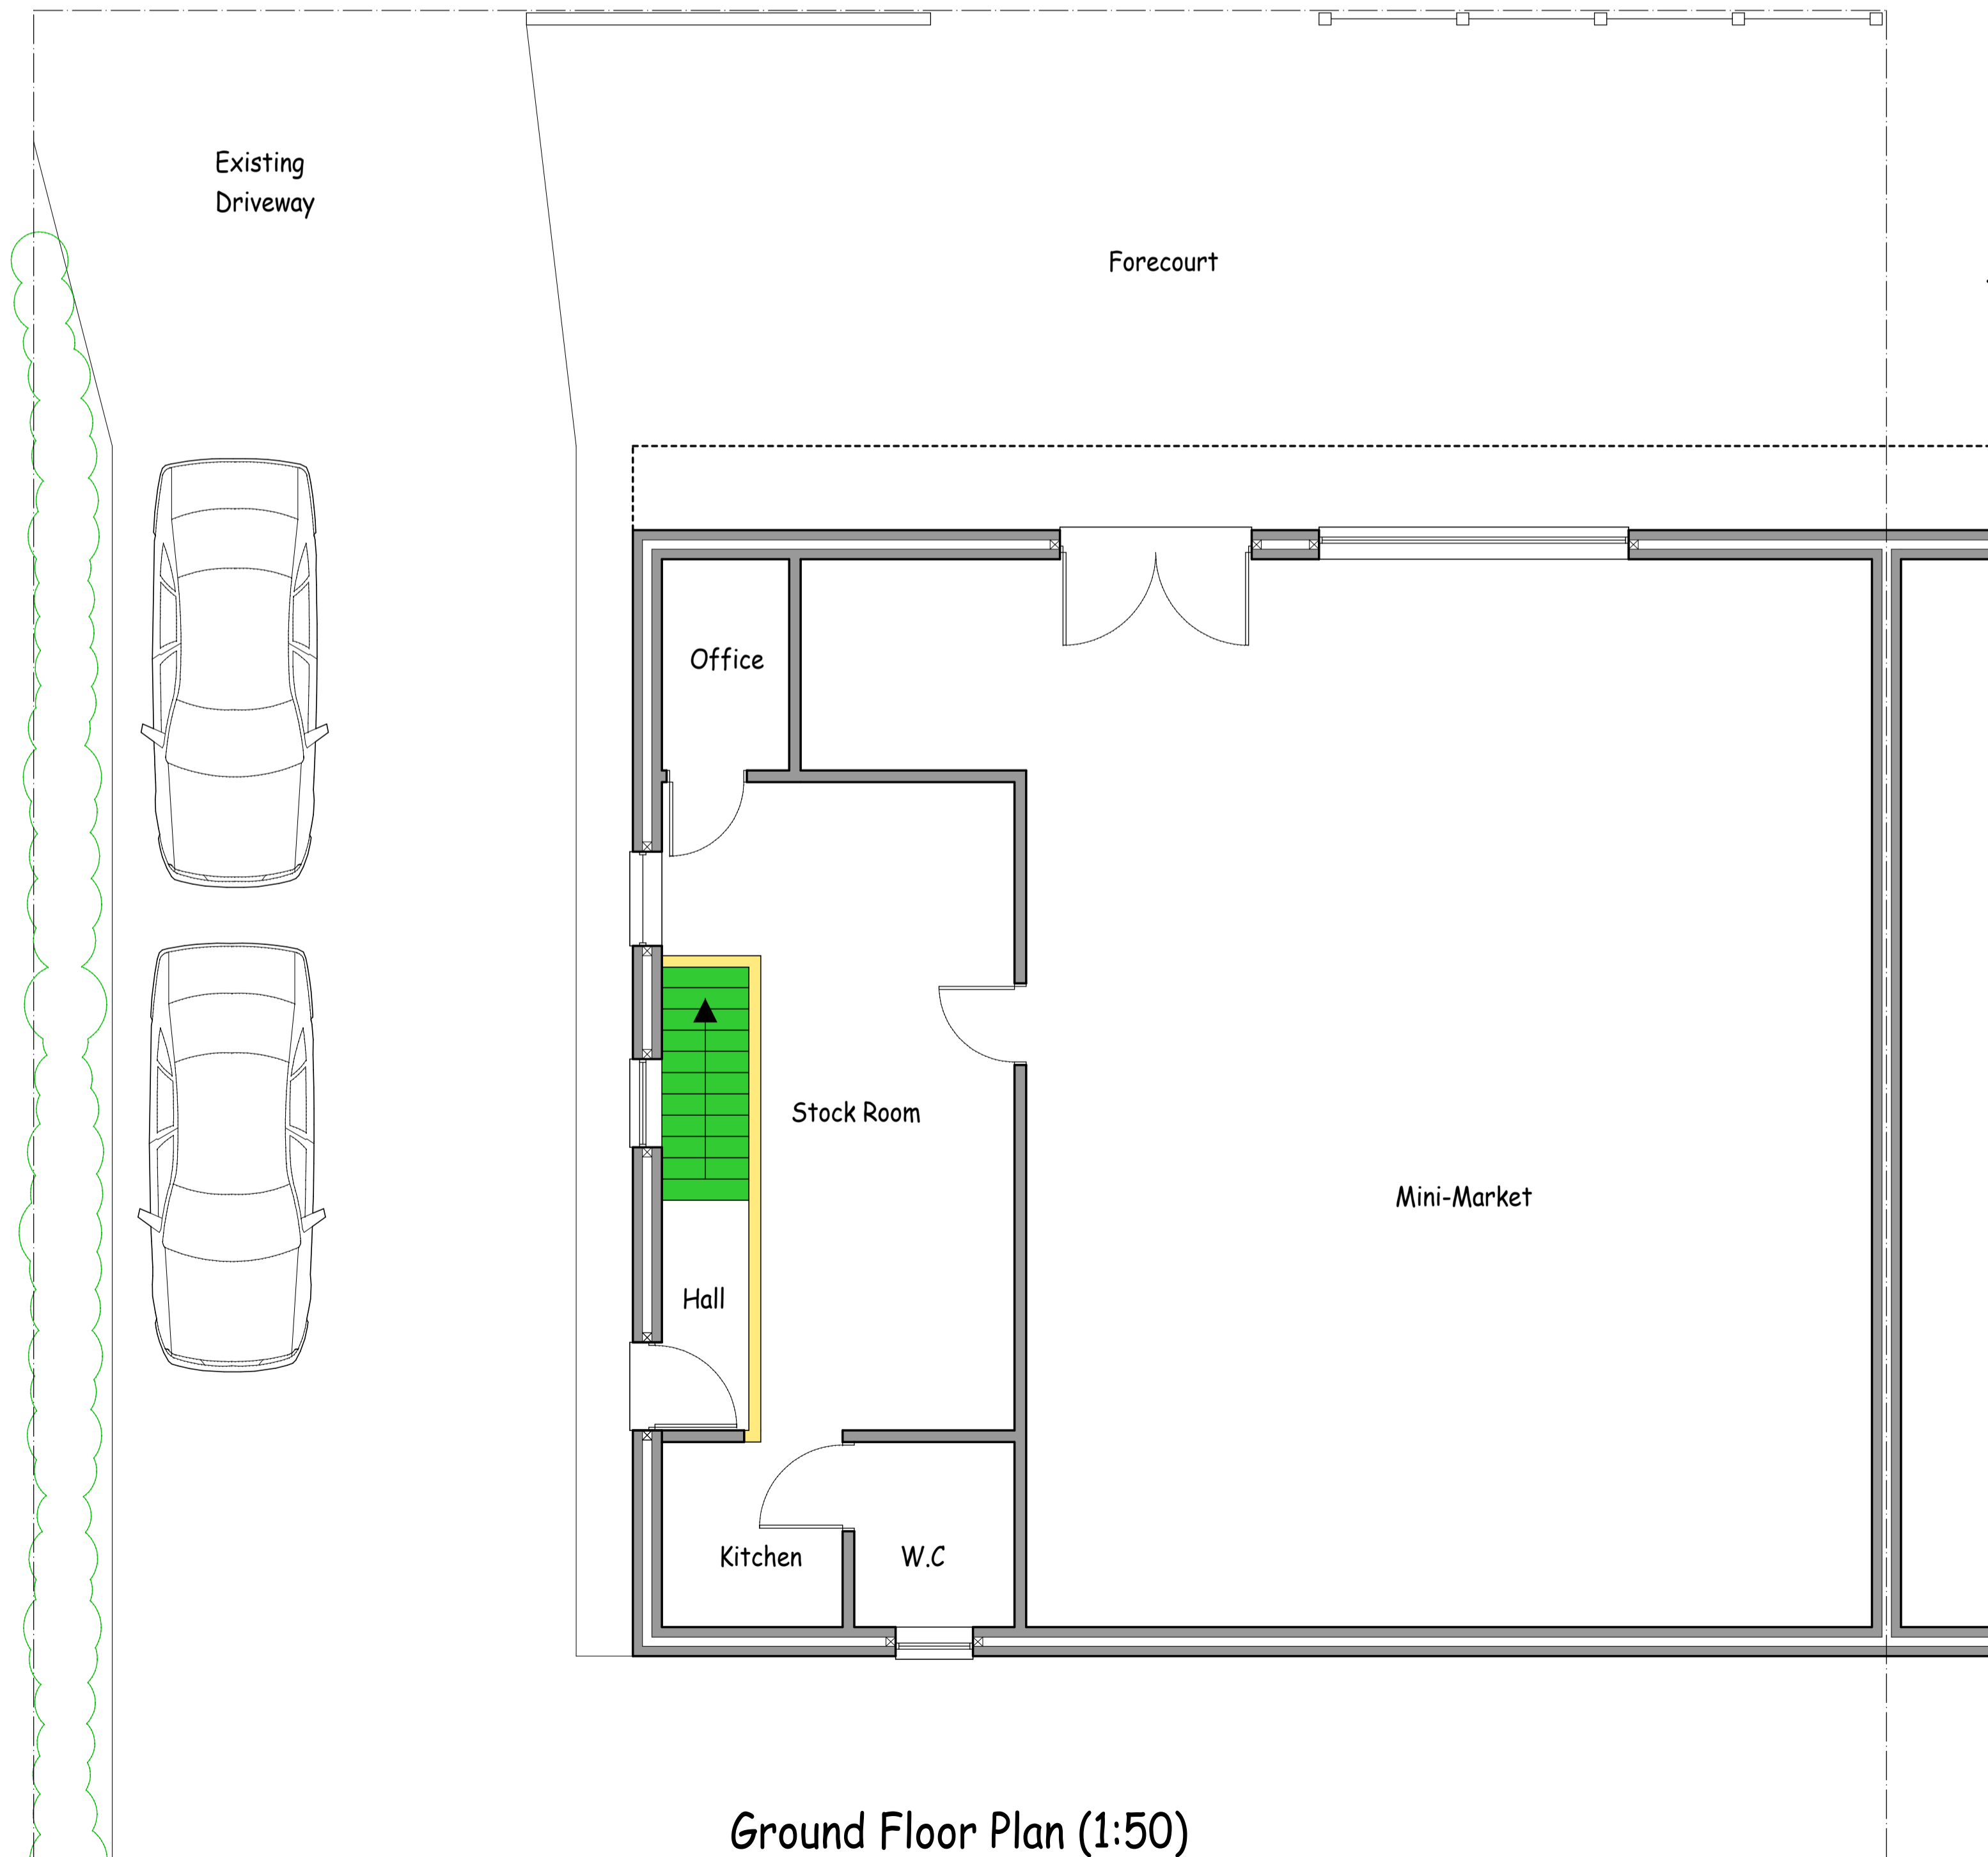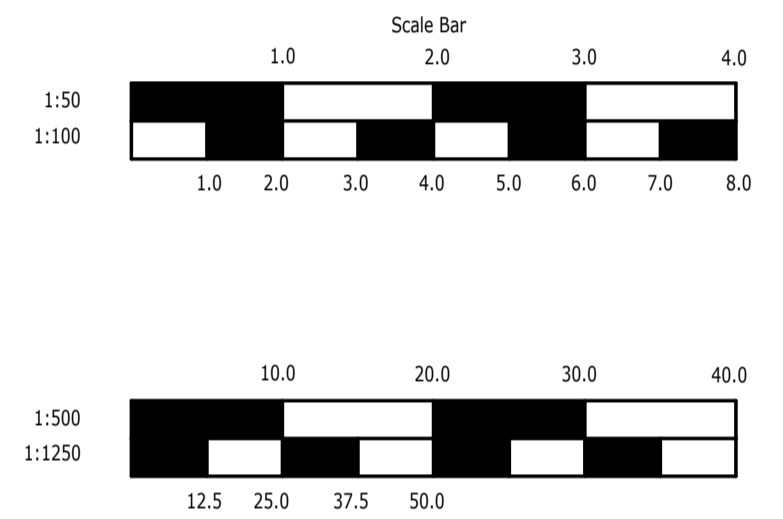


Ground Floor Plan (1:50)

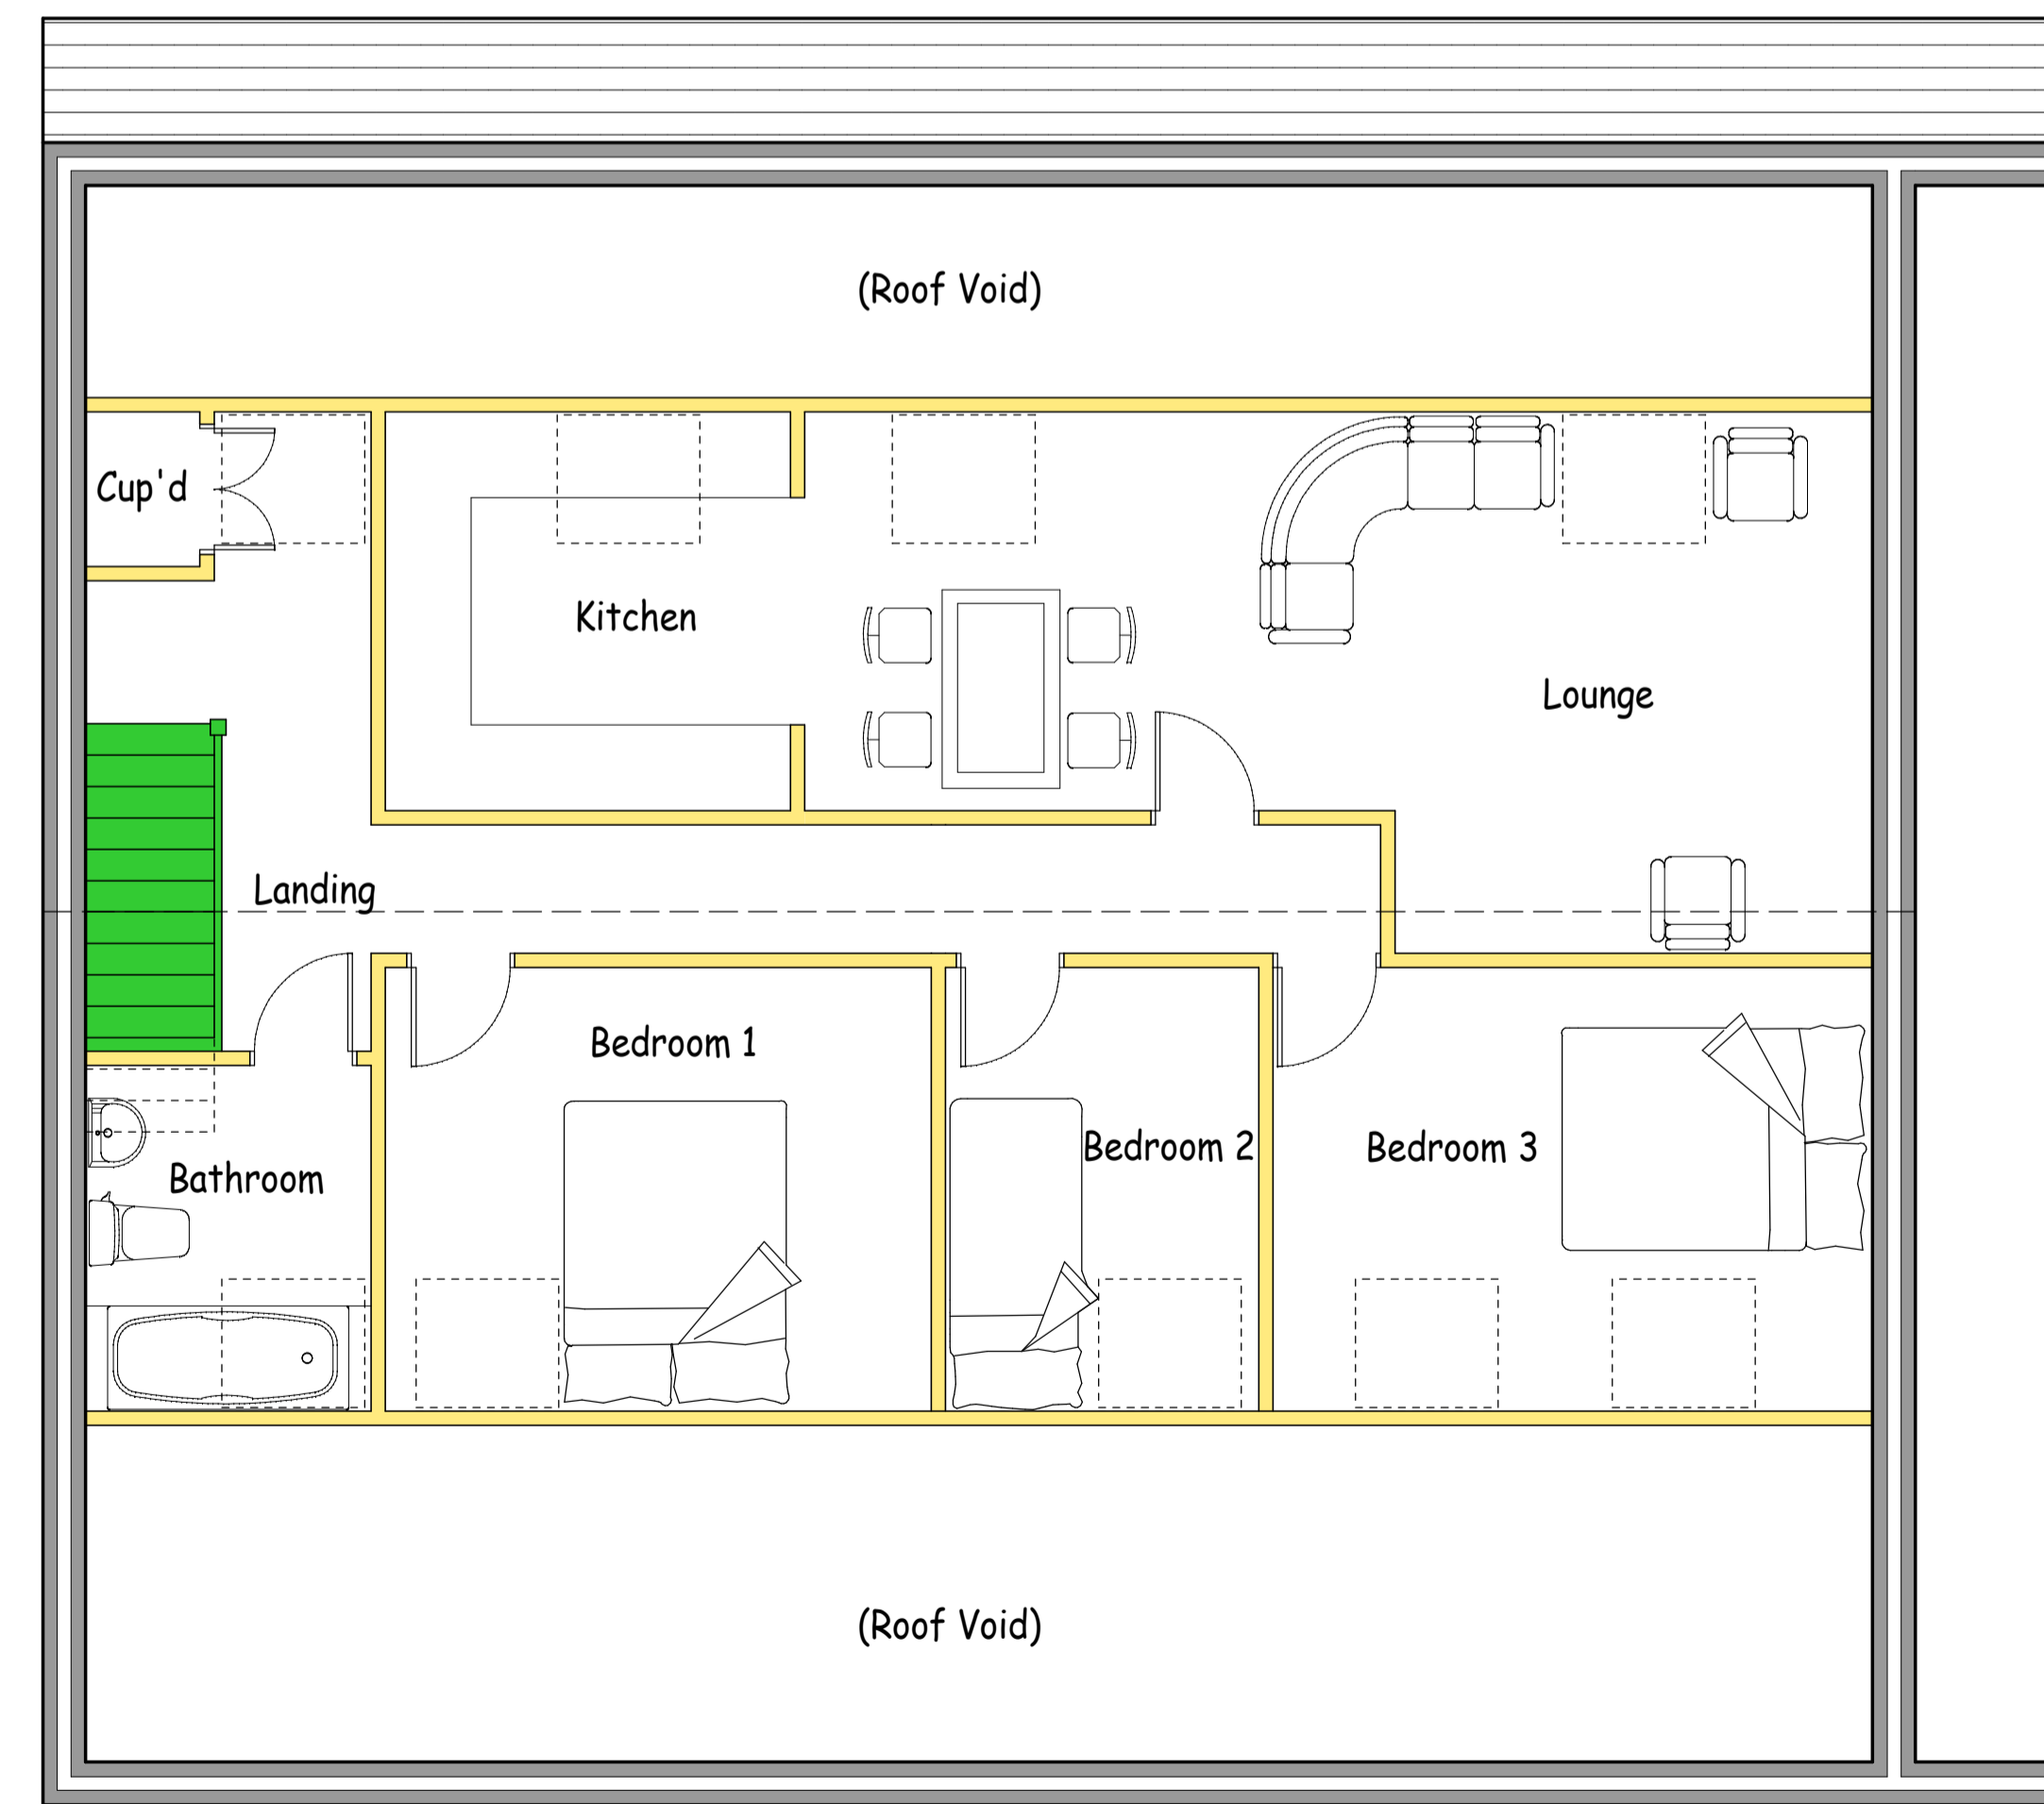

First Floor Plan (1:50)

REV	DATE	BY	DESCRIPTION
A	21/09/21	GB	Amended layout to alleviate noise concerns.
✓	02/06/21	GB	1st Draft



**Dixon & Associates**  
Consultants in Building, Architectural and Technical Services




8 KING STREET  
BRIDLINGTON  
EAST YORKSHIRE  
YO15 2DQ

Telephone:  
(01262) 425 100  
Email:  
Info@DixonAssociates.org

**Client**  
Ms. A. Skelton

**Location**  
South Cliff Mini Market  
South Cliff Holiday Park  
Wilsthorpe, Bridlington  
YO15 3QN

**Drawing Title**  
Proposed loft conversion

© COPYRIGHT

Planning Application Status: Pending Approval  As Approved  Exempt

Building Regulations Status: Pending Approval  As Approved  Exempt

Drp. No.	Rev
2106C	2. A