




Front Elevation (South) 1:100

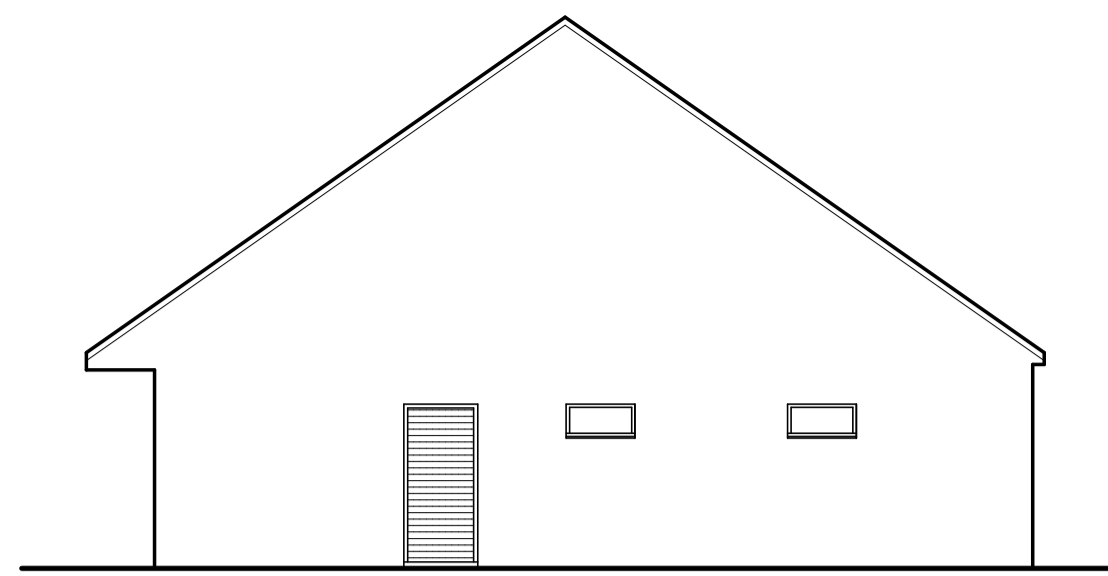



Side Elevation (East) 1:100

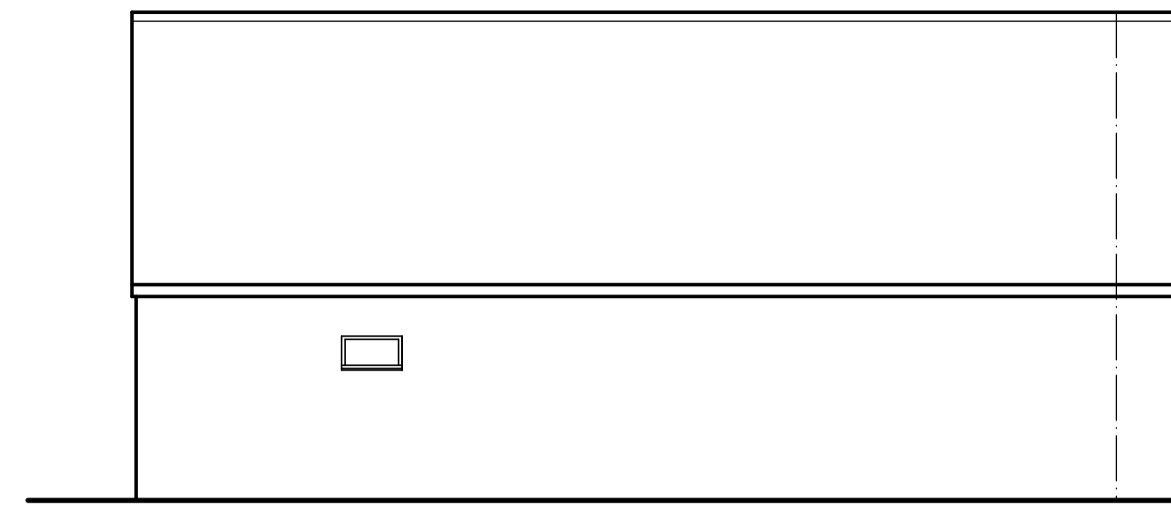

Rear Elevation (North) 1:100


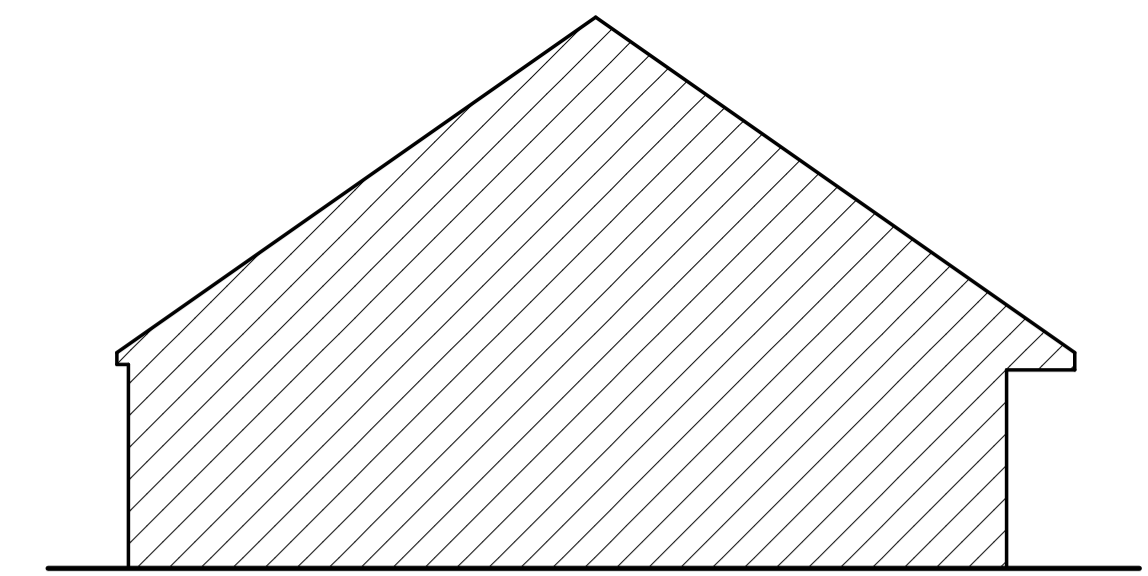


Side Elevation (West) 1:100

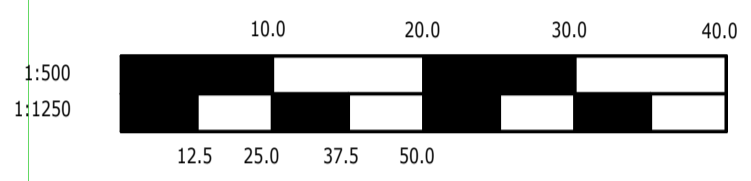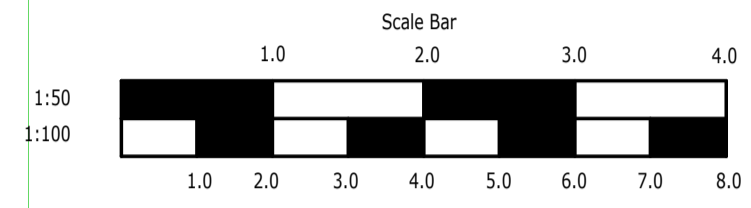


PLANNING APPLICATION


Block Plan (1:500)

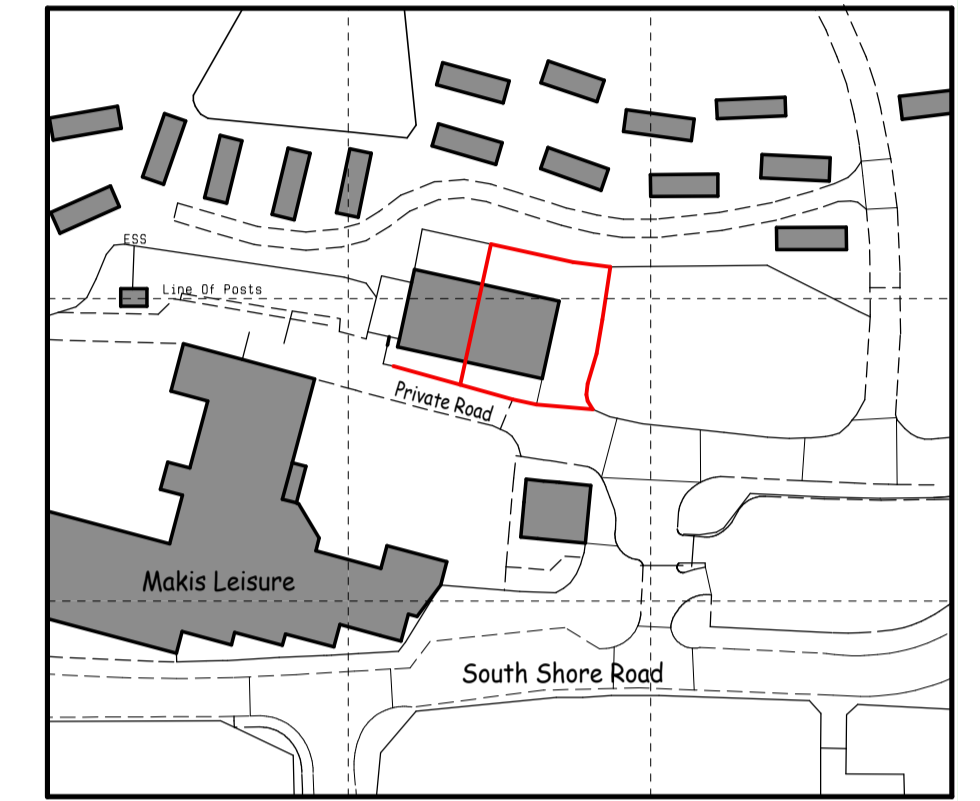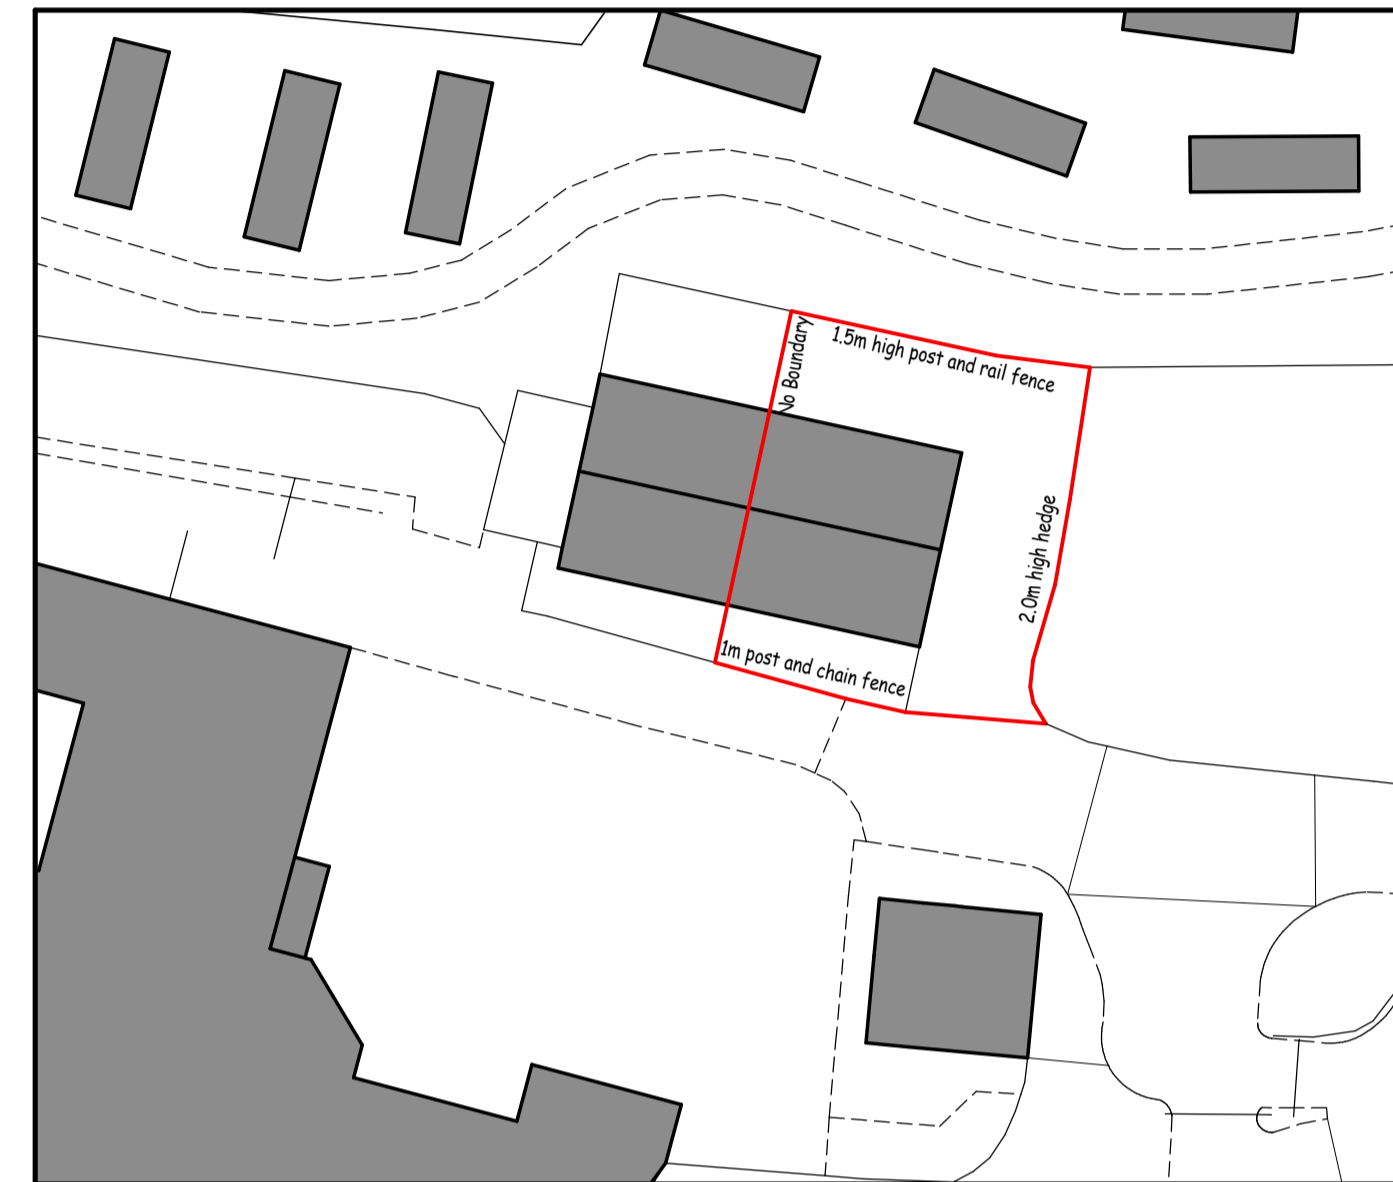


Site Location Plan (1:1250)

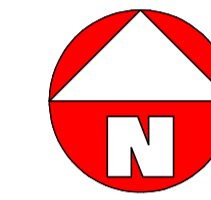



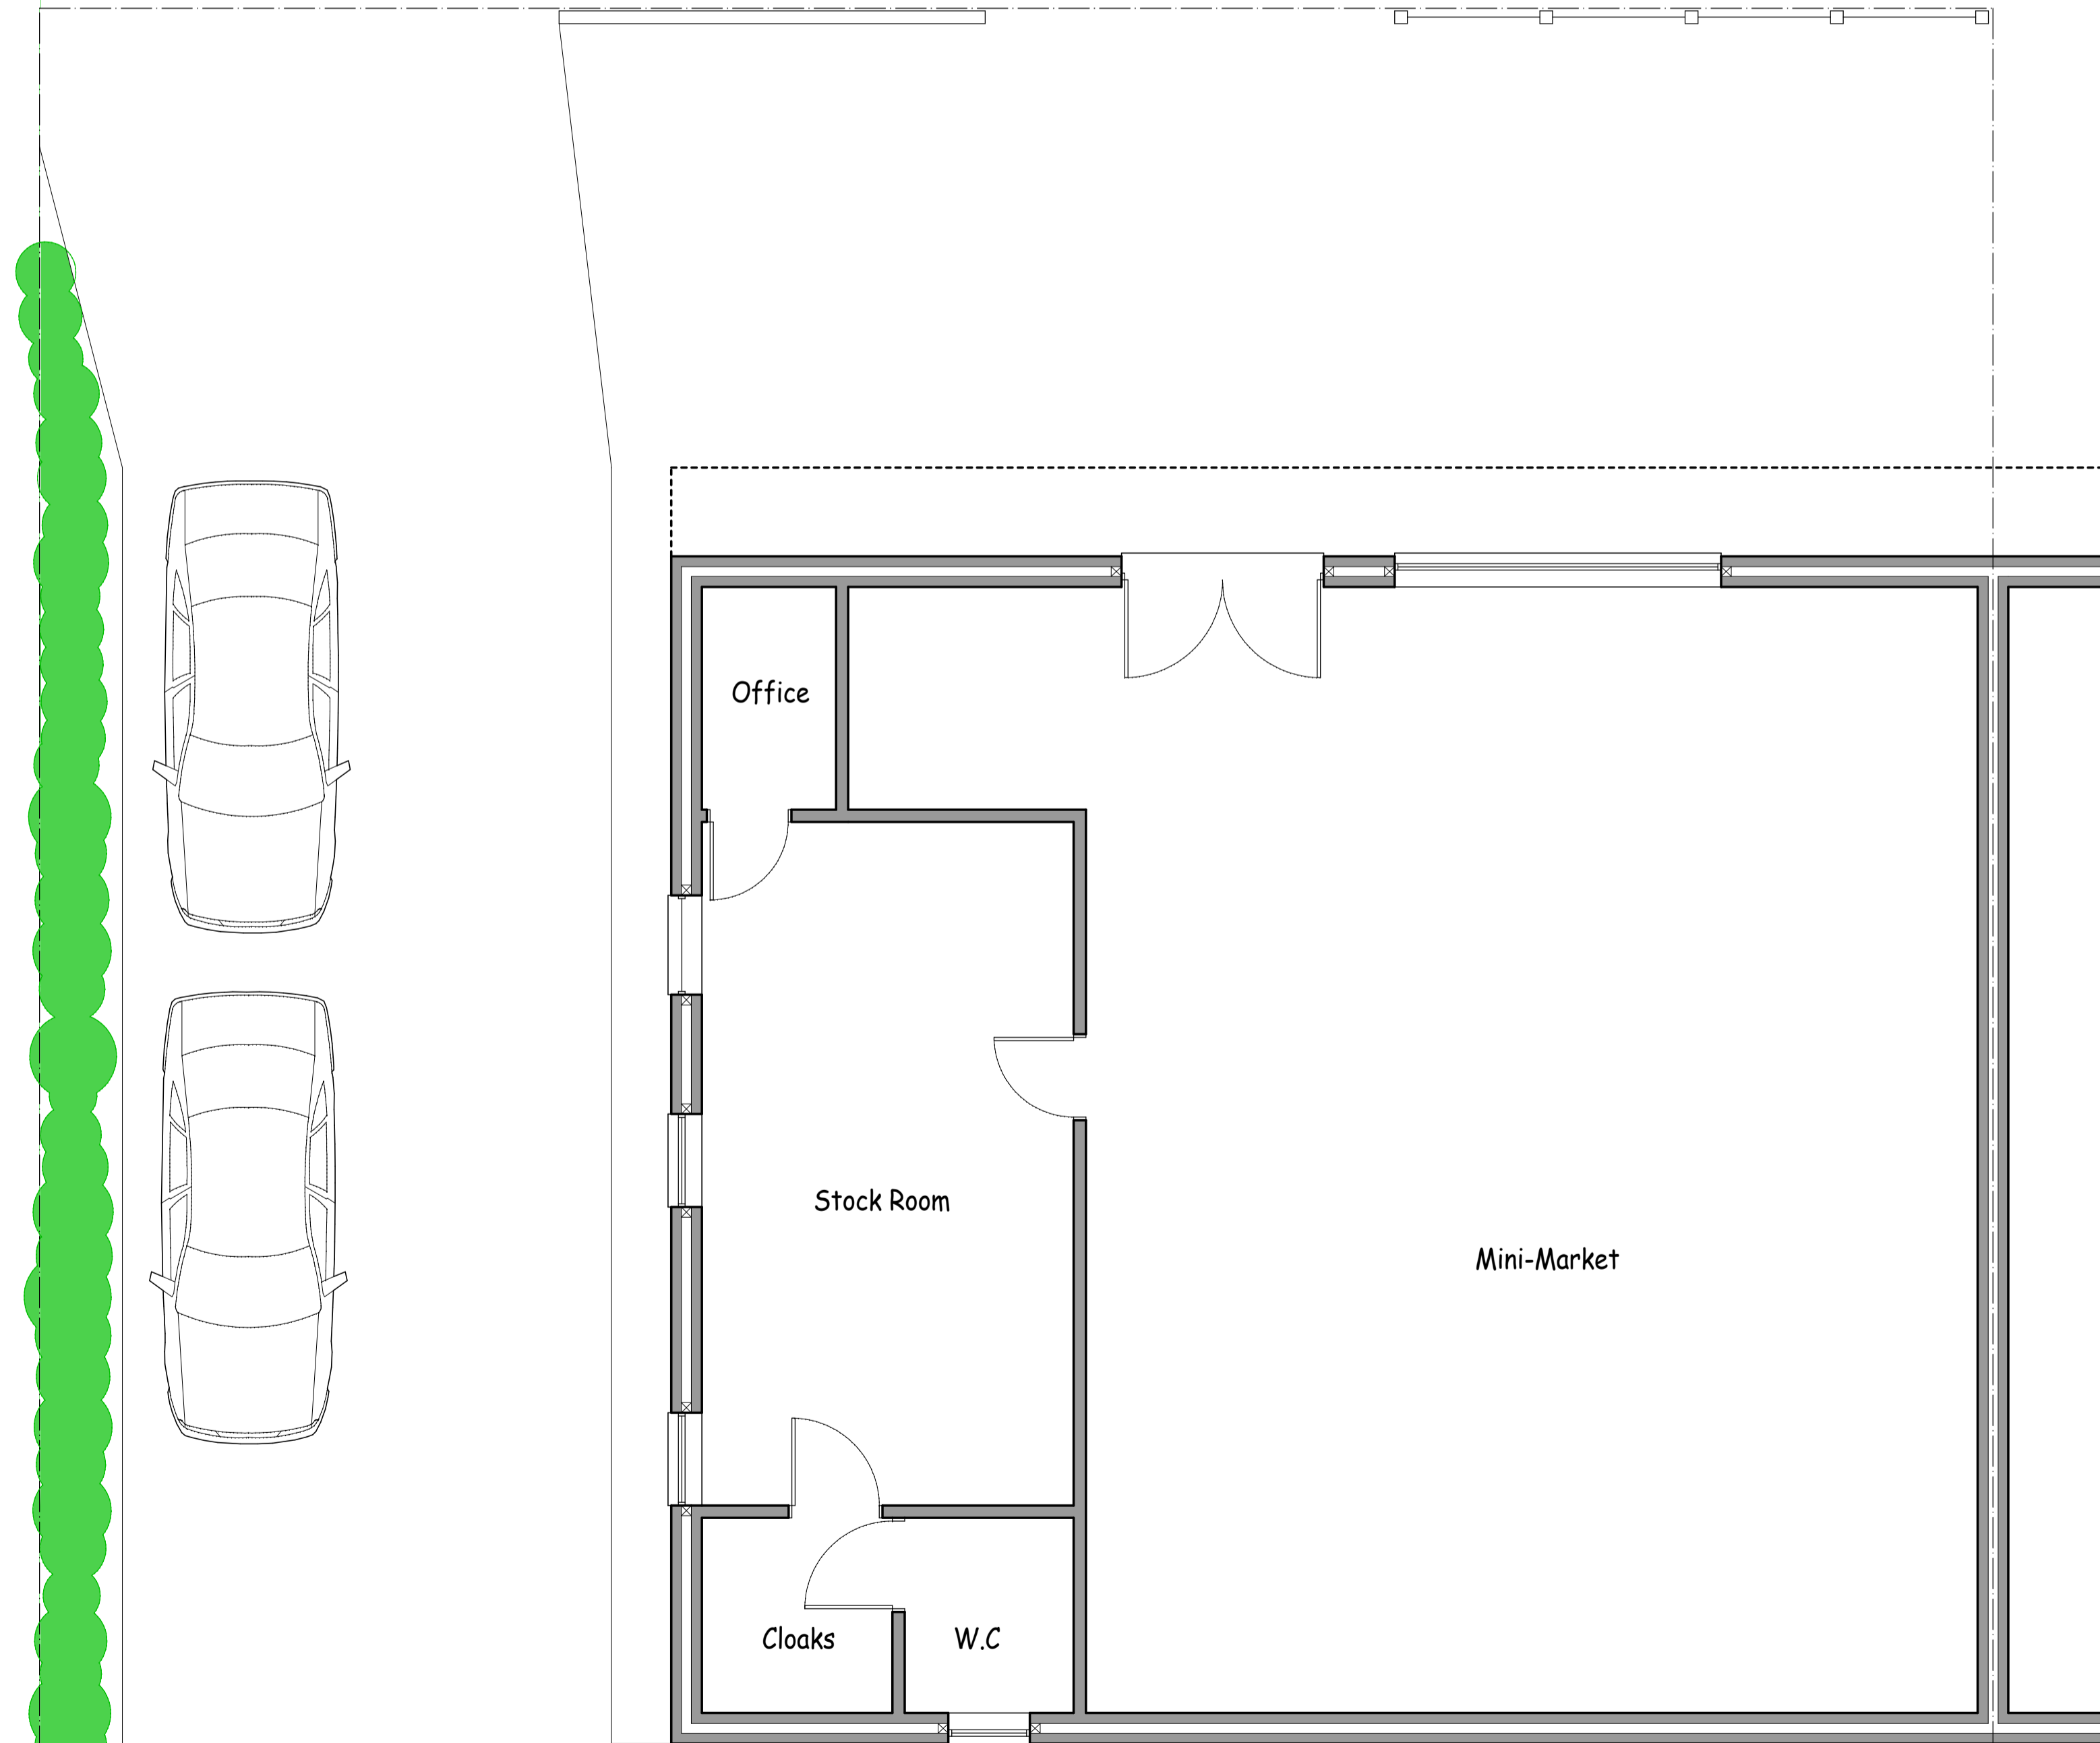

Ordnance Survey (c) Crown Copyright 2021. All rights reserved. Licence number 100020432

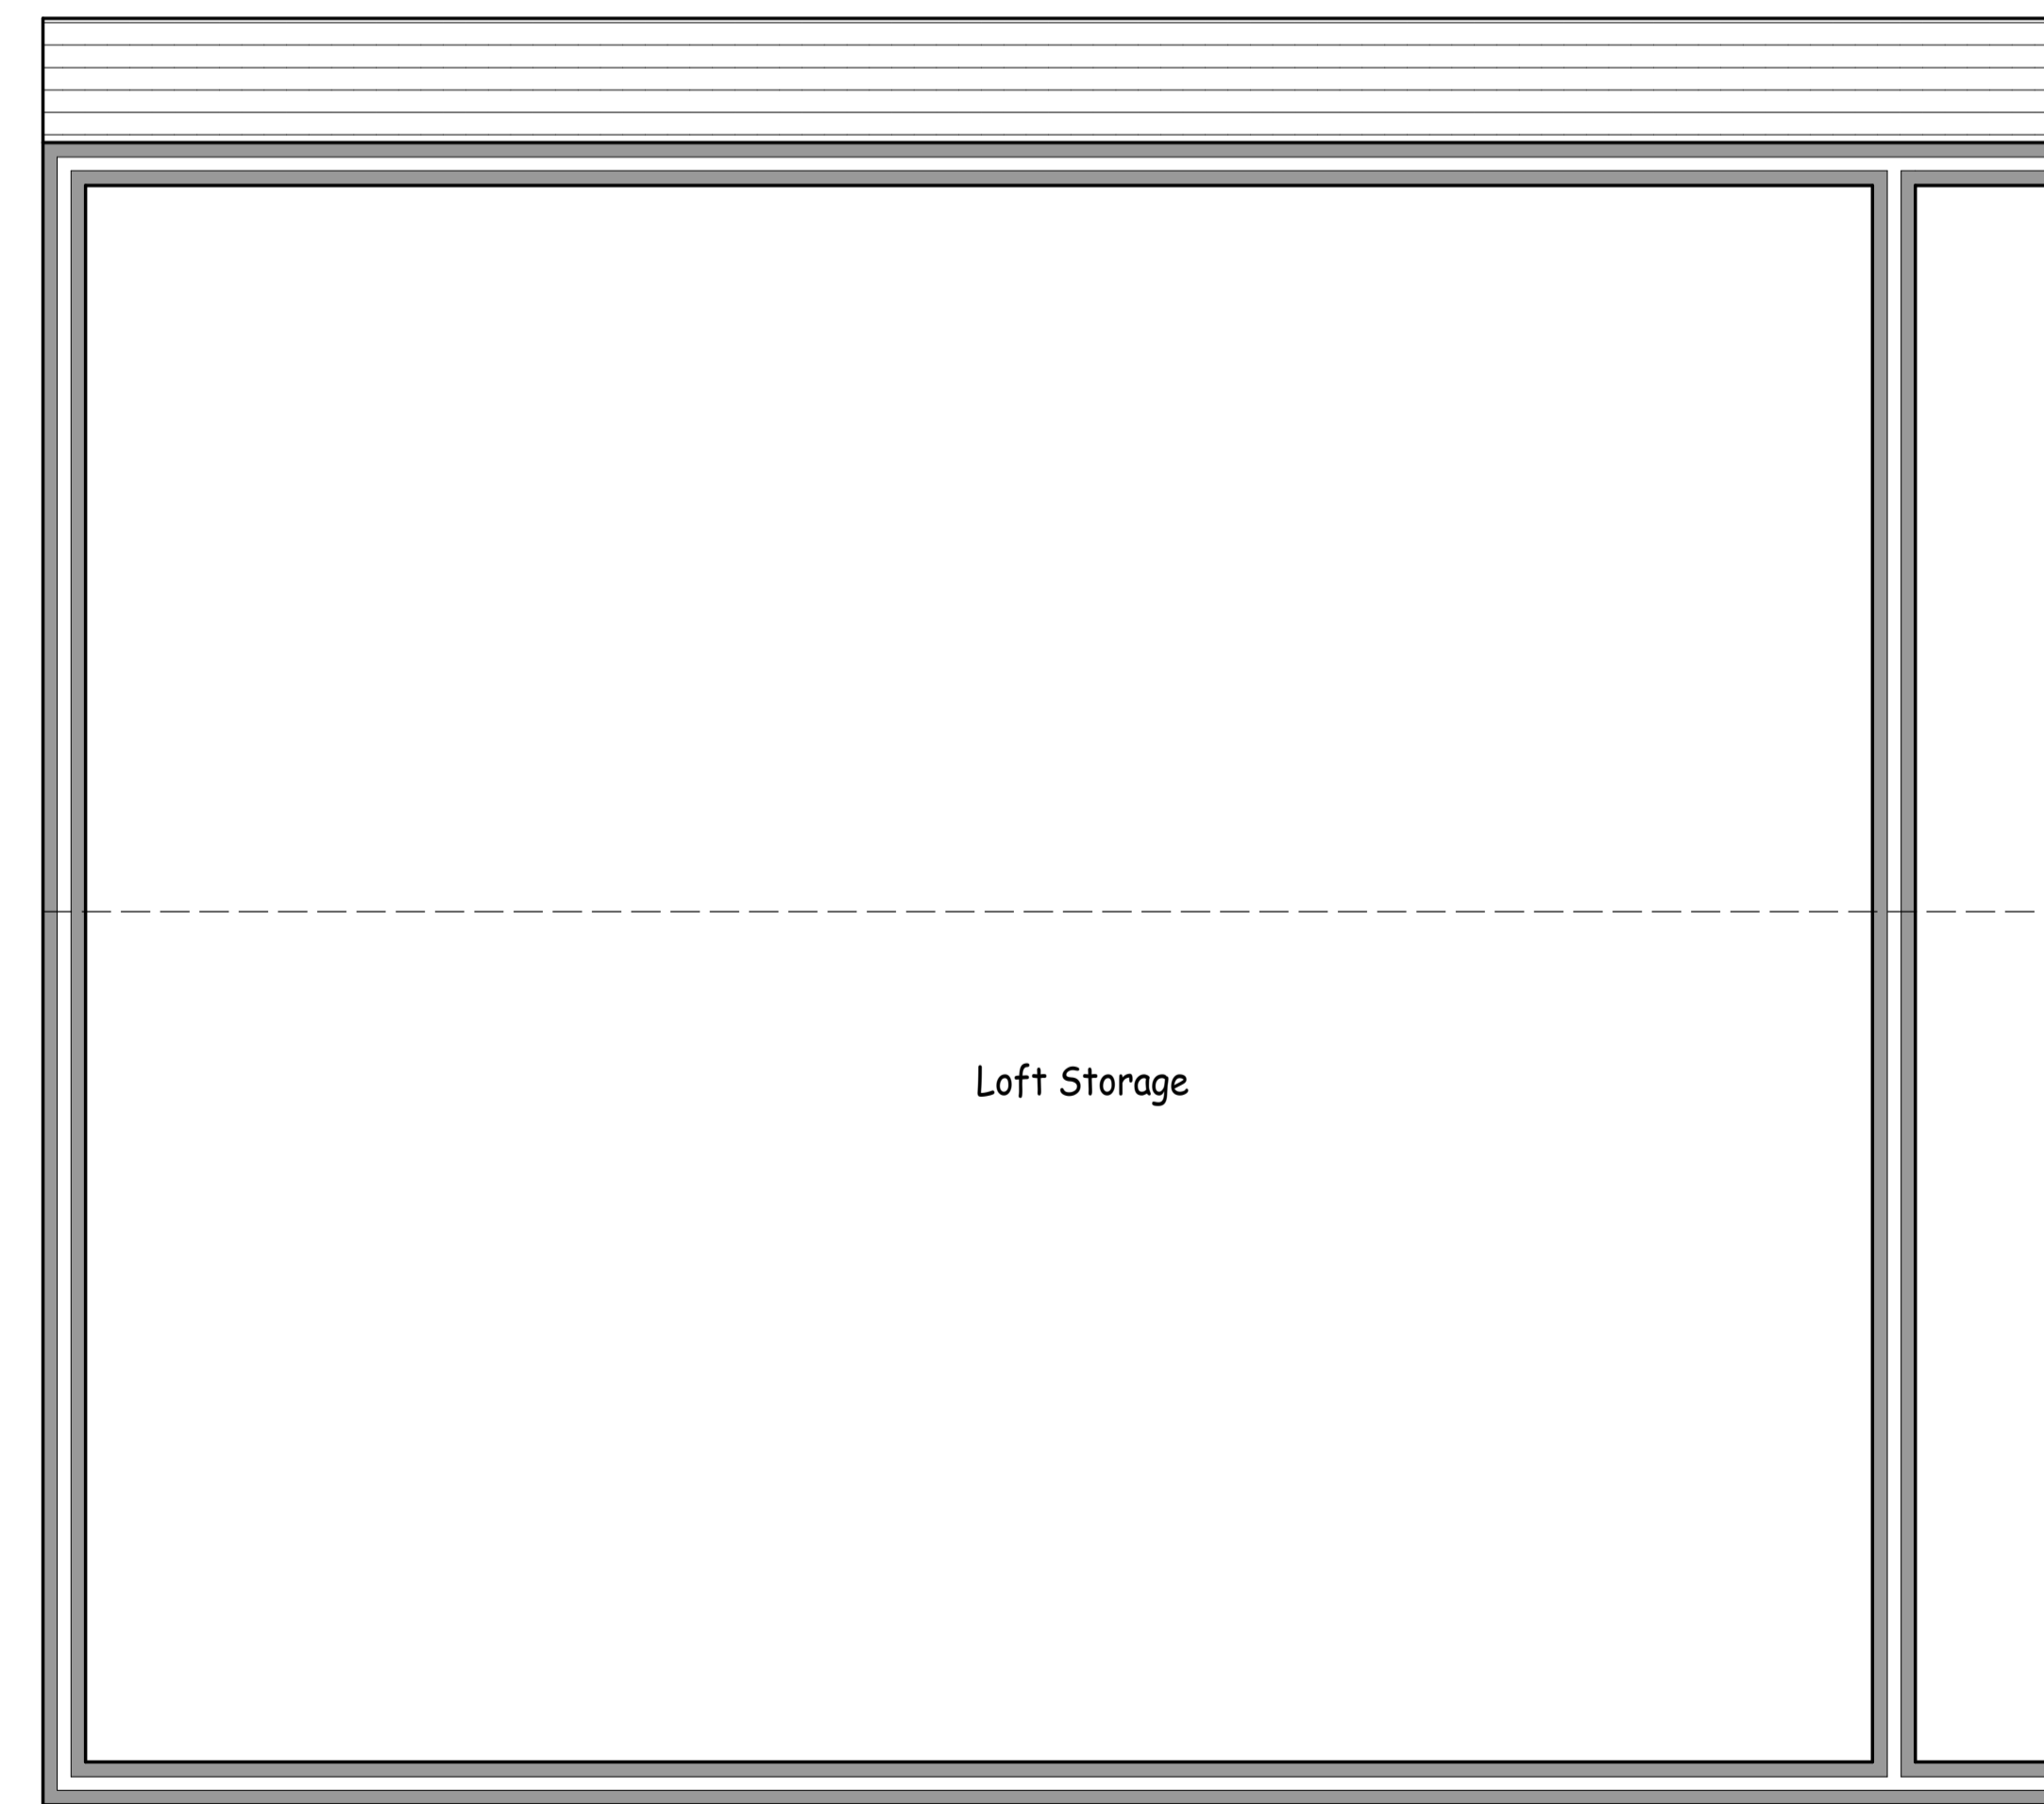

Ground Floor Plan (1:50)



First Floor Plan (1:50)

| | | | |
|---|------------|----|-------------|
| REV | DATE | BY | DESCRIPTION |
| ✓ | 25/05/21 | GB | 1st Draft |
|  Dixon & Associates Consultants in Building, Architectural and Technical Services 8 KING STREET BRIDLINGTON EAST YORKSHIRE YO15 2DQ Telephone: (01262) 425 100 Email: info@dixonassociates.org | | | |
| Client | | | |
| Ms. A. Skelton | | | |
| Location | | | |
| South Cliff Mini Mark South Cliff Holiday Park Wilsthorpe, Bridlington YO15 3QN | | | |
| Drawing Title | | | |
| As Existing | | | |
|    | | | |
| <small>© COPYRIGHT</small> | | | |
| Planning Application Status: <input type="checkbox"/> Pending Approval <input checked="" type="checkbox"/> As Approved <input type="checkbox"/> Exempt Building Regulations Status: <input type="checkbox"/> Pending Approval <input type="checkbox"/> As Approved <input type="checkbox"/> Exempt | | | |
| Drp. No. | Rev | | |
| 2106C | 1. | - | |