


PROPOSED GARAGE PLAN  
1 : 50


PROPOSED GARAGE LOFT PLAN  
1 : 50




FRONT ELEVATION  
1 : 100

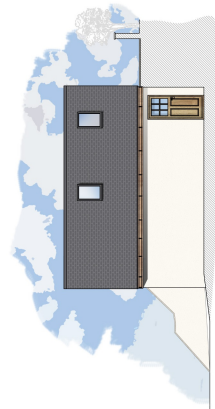

SIDE ELEVATION  
1 : 100

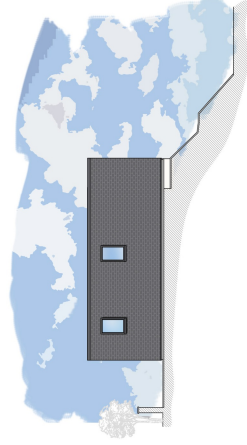

SIDE ELEVATION  
1 : 100

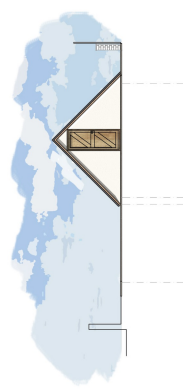

REAR ELEVATION  
1 : 100

NOTES:  
 RESPONSIBILITY IS NOT ACCEPTED FOR ERRORS MADE BY OTHERS IN SCALING FROM THIS DRAWING.  
 ALL CONSTRUCTION INFORMATION SHOULD BE TAKEN FROM FIGURED DIMENSIONS ONLY.  
 NO WARRANTY AS TO THE PRECISION OF THIS DRAWING IS GIVEN NOR SHOULD BE INFERRED.  
 CONSTRUCTION DRAWINGS TO BE READ IN CONJUNCTION WITH SPECIFICATIONS, SCHEDULES AND DRAWINGS FROM STRUCTURAL AND MECHANICAL ENGINEERS.

CLIENT	MR & MRS TSAI	SCALE	1:50, 100 @ A1	DATE	JAN 20
PROJECT	MR & MRS TSAI'S LODGE, BRIMSCOMBE	DRAWN	DAVID CHAPMAN	CHECKED	DAVID CHAPMAN
DATE	15/01/2020	PROJECT NO.	20351	DATE	15/01/2020
PROJECT TITLE	PROPOSED FLOOR PLANS	DRAWING NO.	PL02	DATE	15/01/2020
PROPOSED		REVISION	1		

**COTSWOLD**  
 ARCHITECTURAL  
 COTSWOLDS | FOREST OF DEAN | CHELTENHAM