


Form new openings with catnic lintel over min 150mm end bearing lounge.
 Plaster existing wall surface.
 New extension to be securely fix-fixed to existing.

block plan .1:500.

New blockwork wall.

Form new openings with catnic lintel over with min 150mm end bearing.
 Line of timber fence/site boundary.

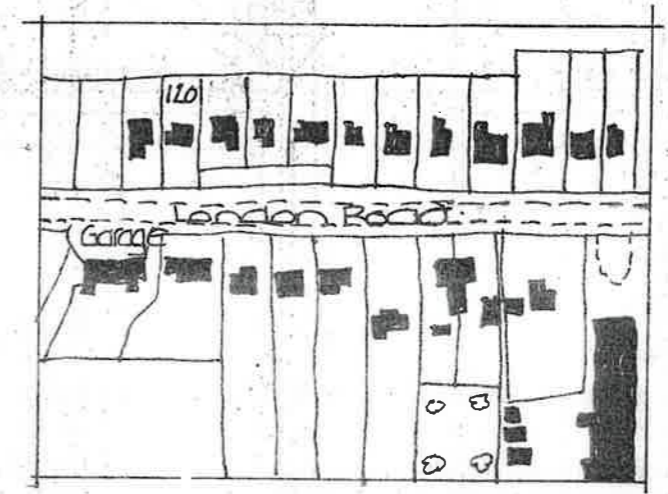

location plan .1:2500.

NOTE. Builder to check all setting out details on site.

N.H BUILDING DESIGN.
 18 PLASSET DRIVE, ATTLEBOROUGH, NORFOLK,
 NR17 2NU. Tel: 01953-455715.

CLIENT.
 Mrs J. Morgan .120 Norwich Road, Wymondham.

To soakaway pit min of 5.0m away from the building building designed via percolation test.

SCALE. 1:50, 1:100.	DATE. JULY 2021.	DRAWING NO. NH/21/36/1 rev B.
------------------------	---------------------	----------------------------------