






SCALE BAR 1:100

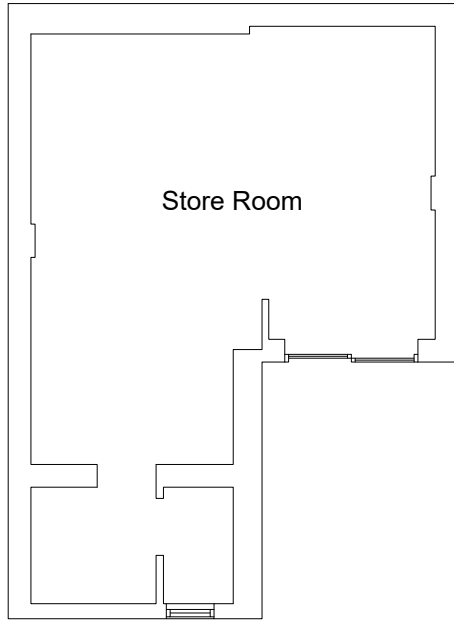


Existing Layout

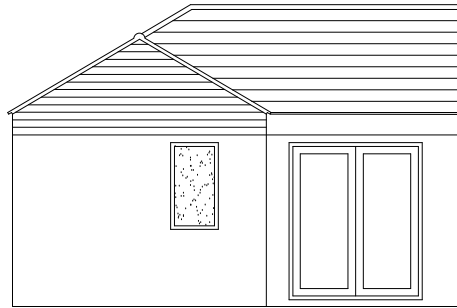


Front/East Elevation

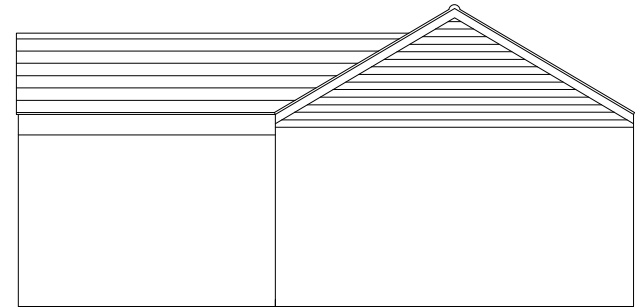

Side/North Elevation

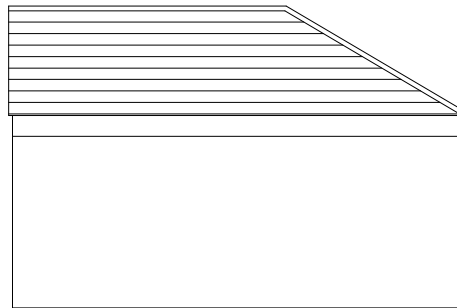

Rear/West Elevation

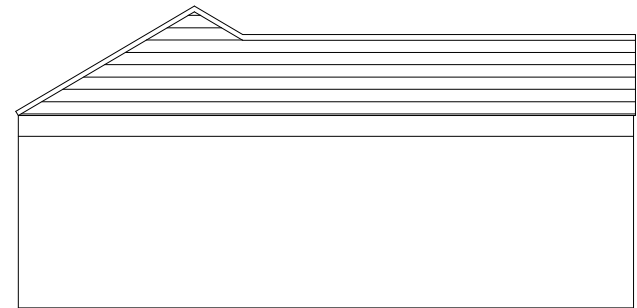

Side/South Elevation

**General Notes**

Can be scaled for Planning purposes only.  
 All dimensions are to be checked on site prior to tendering. Any discrepancies should be notified immediately.  
 © This drawing is the copyright of Horton Property Consultancy Ltd and should not be reproduced without prior written approval.  
 This drawing is to be read in conjunction with all relevant drawings & specifications.

**Project**

15 St Clements Close  
 Leysdown-On-Sea  
 Sheerness  
 ME12 4AL

**Contact**



Tel: 01795 371040 - 07476 421575  
 Email: info@hortonpropertyconsultancy.co.uk  
 Web: www.hortonpropertyconsultancy.co.uk

**Drawing**

Existing Layout and Elevations

Scale	Date	Drawn
1:100@A4	Sep '21	SJH

**Revision**

**Drawing No.**

15SCC/001

**Revision**

-