


KEY
 194.00 existing levels
 194.00 proposed levels

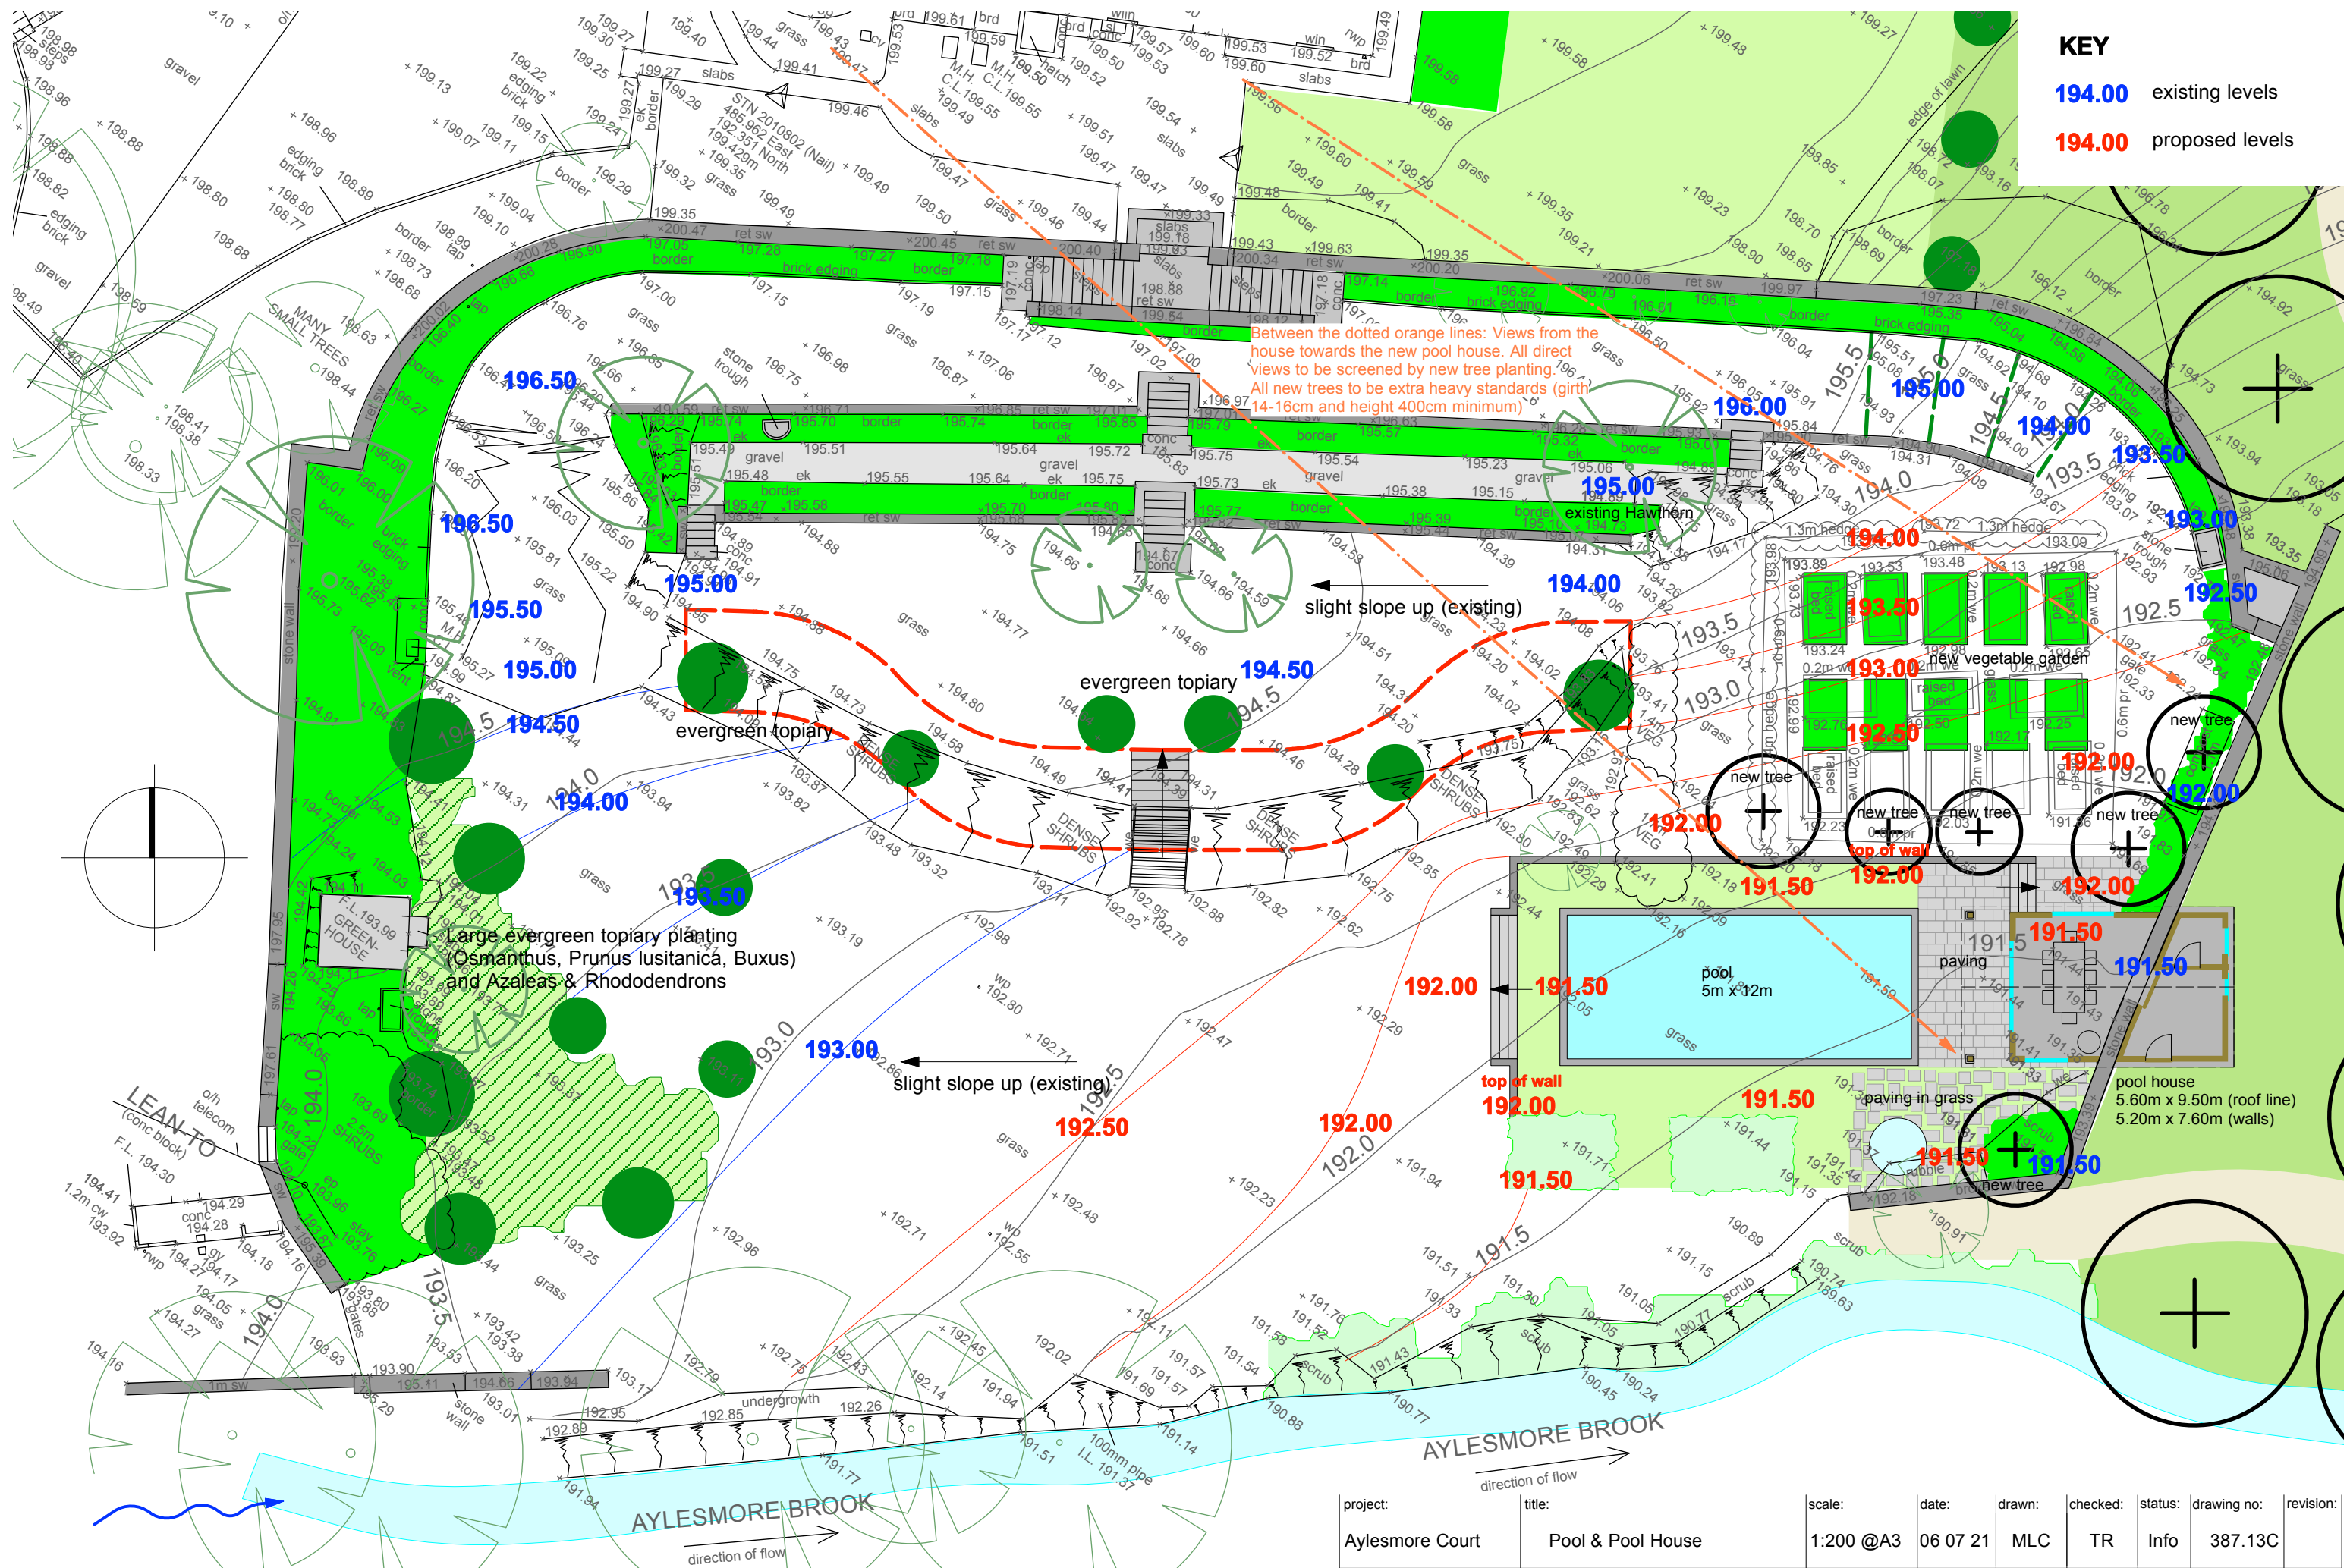

Between the dotted orange lines: Views from the house towards the new pool house. All direct views to be screened by new tree planting. All new trees to be extra heavy standards (girth 14-16cm and height 400cm minimum)

Large evergreen topiary planting (Osmanthus, Prunus lusitanica, Buxus) and Azaleas & Rhododendrons

project:	title:	scale:	date:	drawn:	checked:	status:	drawing no:	revision:
Aylesmore Court	Pool & Pool House	1:200 @A3	06 07 21	MLC	TR	Info	387.13C	

trees associates | landscape design consultancy

30 Morpeth Road, Gloucester GL1 4TN, UK
 t: +44 (0)7973 131966 e: info@treesassociates.com