


16 Hallstile Bank Hexham Northumberland NE46 3PQ Phone: 01434 601020 mail@doonanarchitects.co.uk

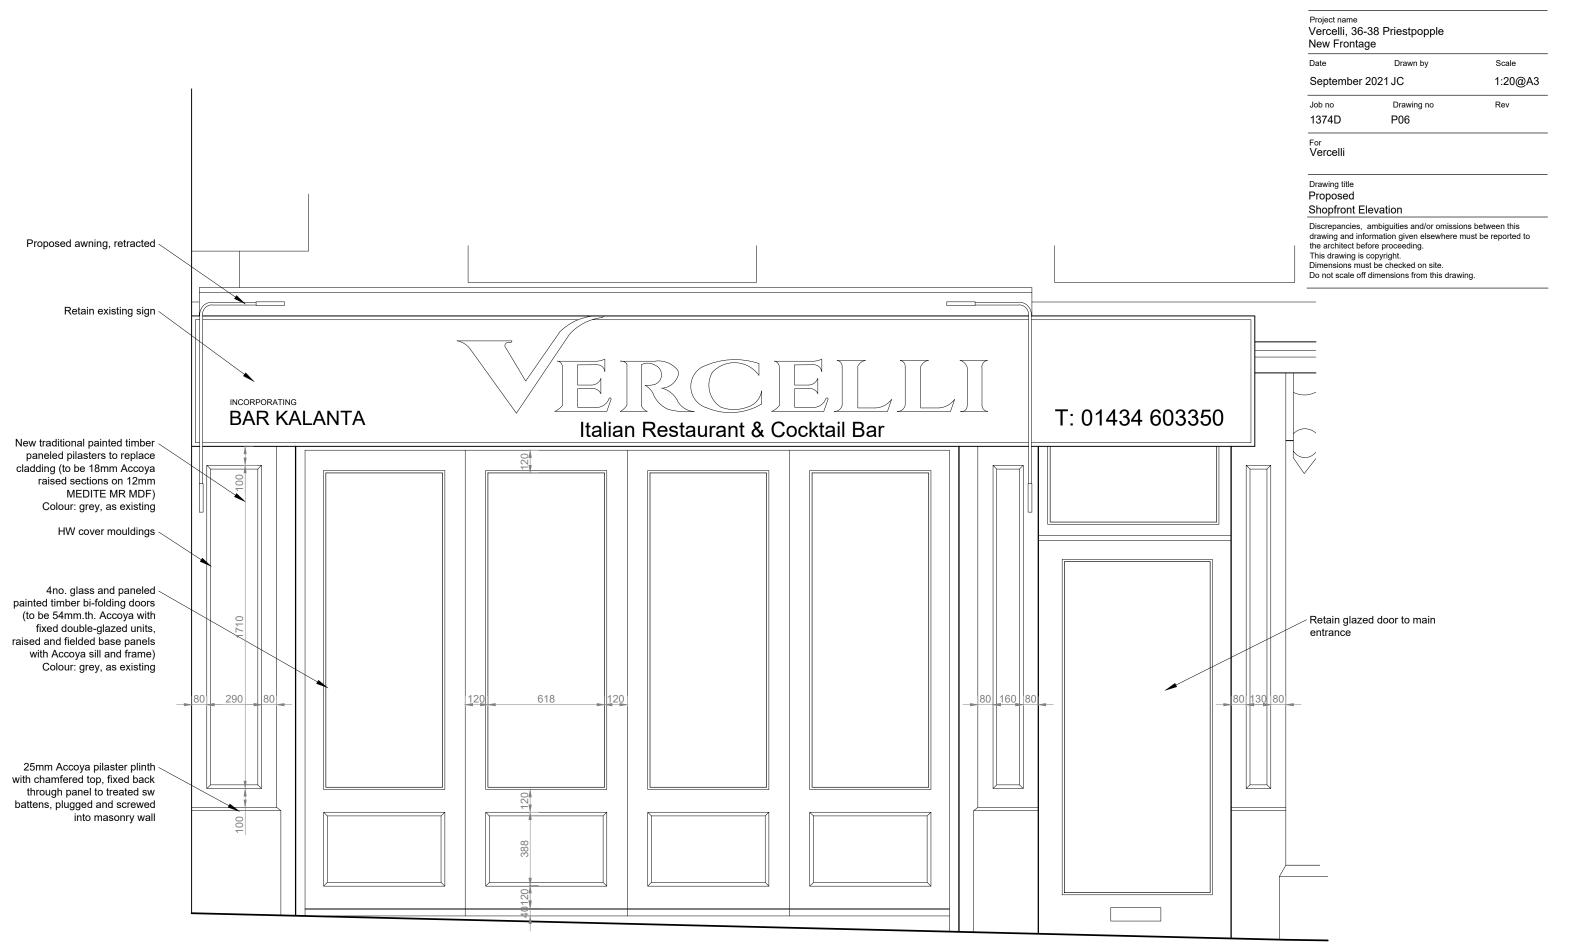

ElevationAwning Retracted