



SIDE ELEVATION TO FENCE





REAR ELEVATION TO FENCE

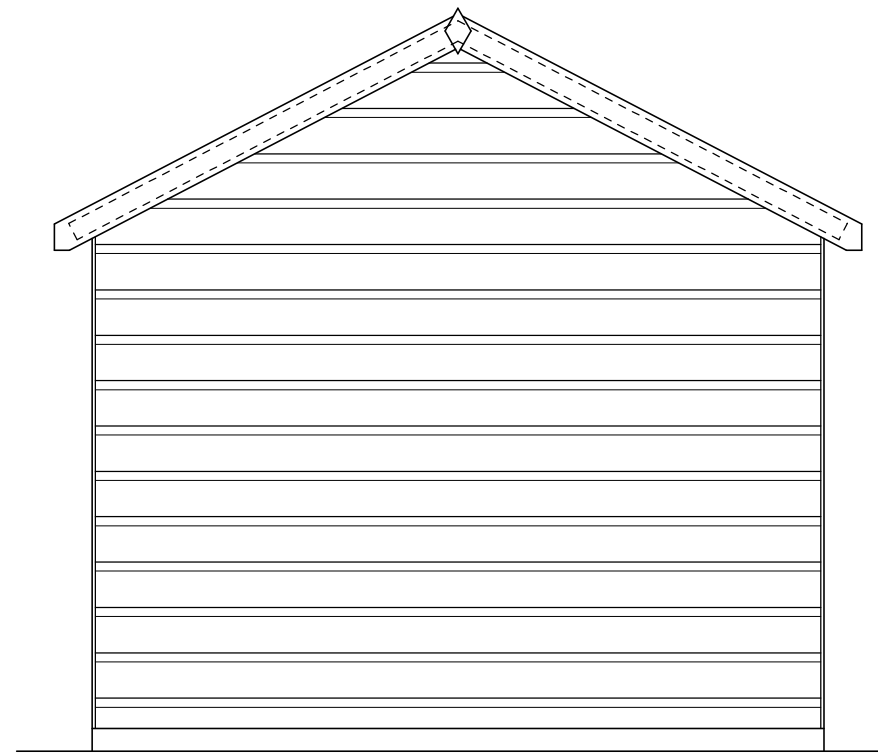

SIDE ELEVATION TO GARDEN

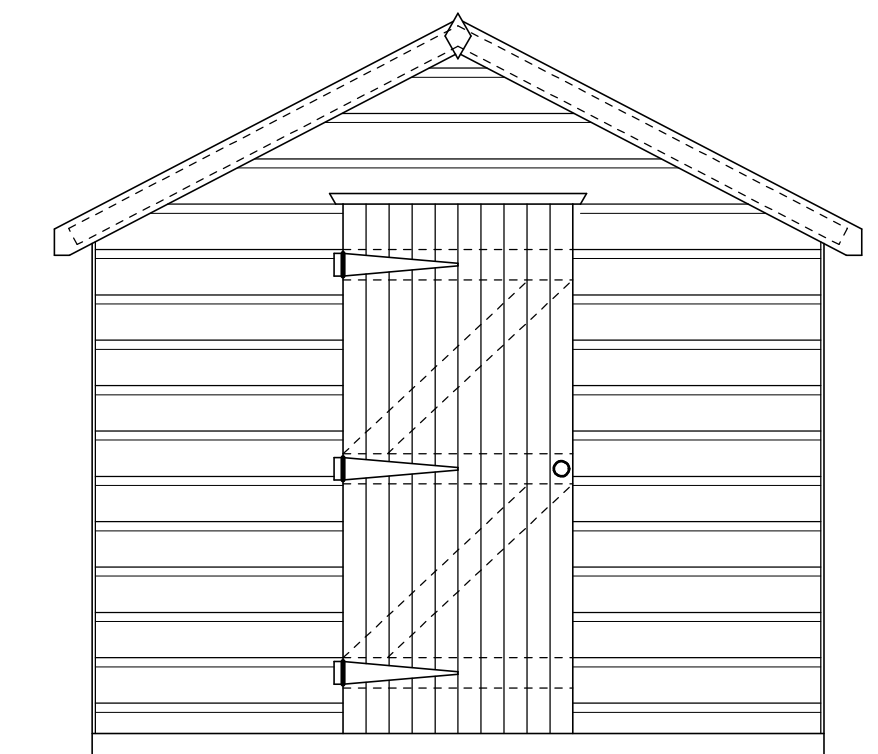

FRONT ELEVATION TO BUNGALOW

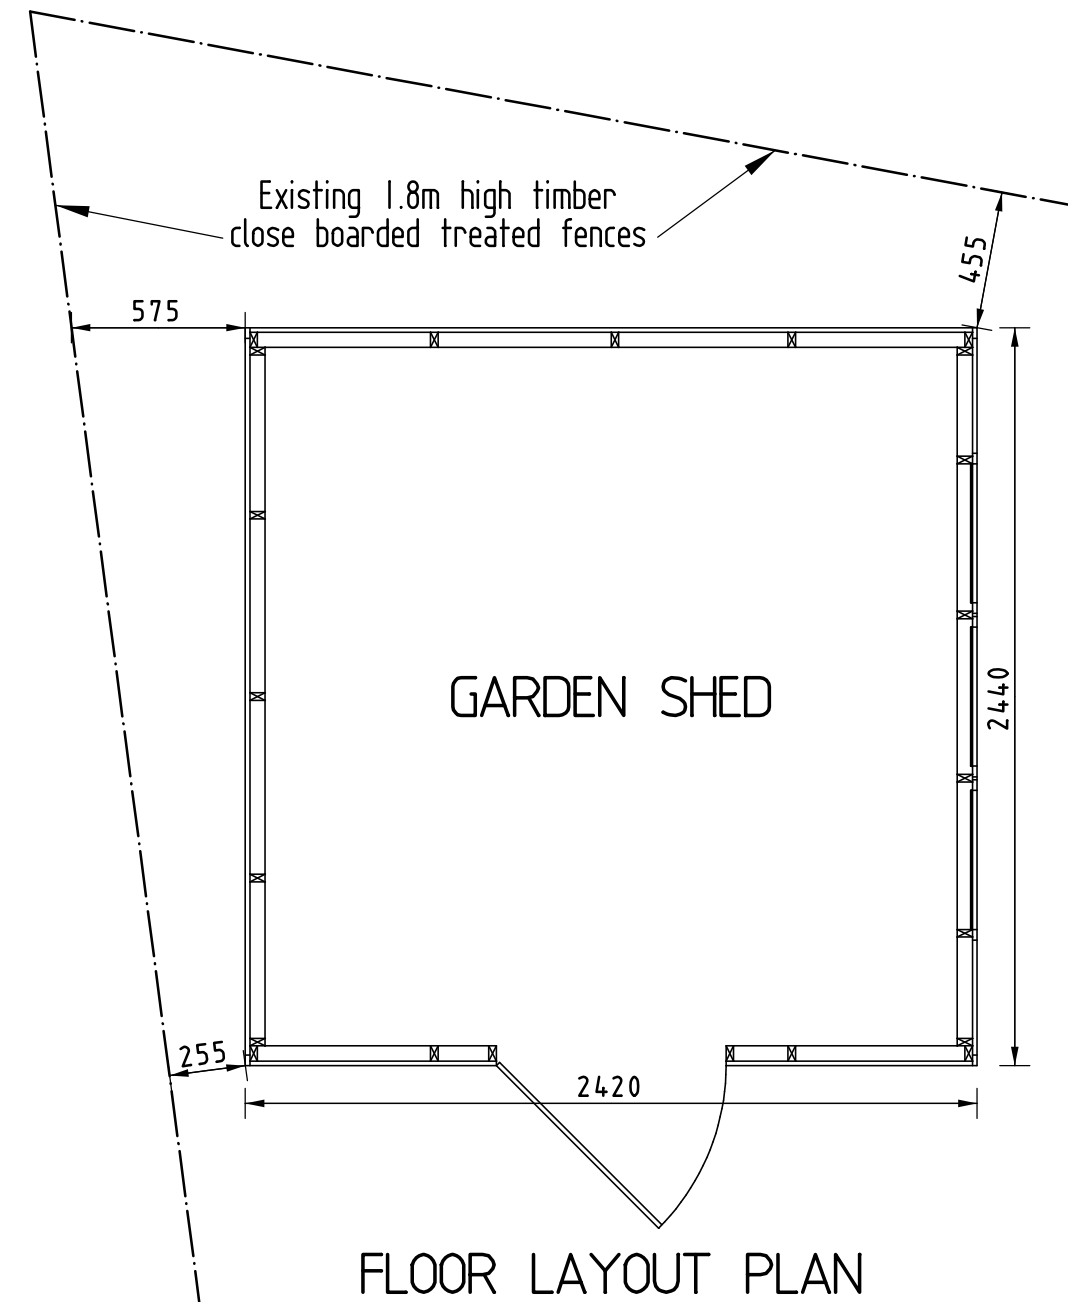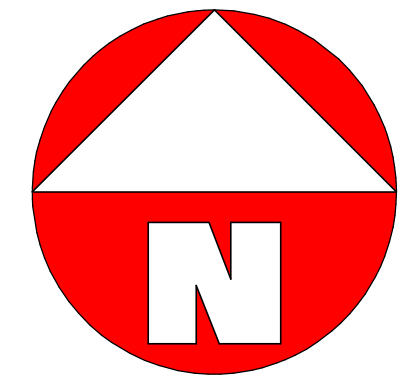

FLOOR LAYOUT PLAN

| | | | |
|--|--------------------------|-----------------------------|-------|
| Drawing Title:- ERECTION OF A DOMESTIC GARDEN SHED 6A JOBS LANE, MARCH, PE15 9QE | | | |
| Client:- Mr DAVID BRACCIALLE 6A JOBS LANE, MARCH | | | |
| Scales:- 1:25 at A3 | Date:- September 2021 | Drawing No:- CAD 560 / 1 | Rev:- |

Craig
Brand

**Architectural
& Highway
Design.**

9 Cricketers Close,
March, PE15 9RU.
Tel: (01354) 656977.