
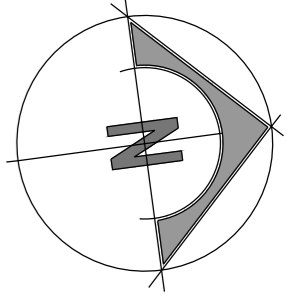


© this drawing and all content is the copyright of andrew p r love architecture . design . planning ltd
all dimensions to be checked on site
any discrepancy to be reported to andrew p r love architecture . design . planning . ltd

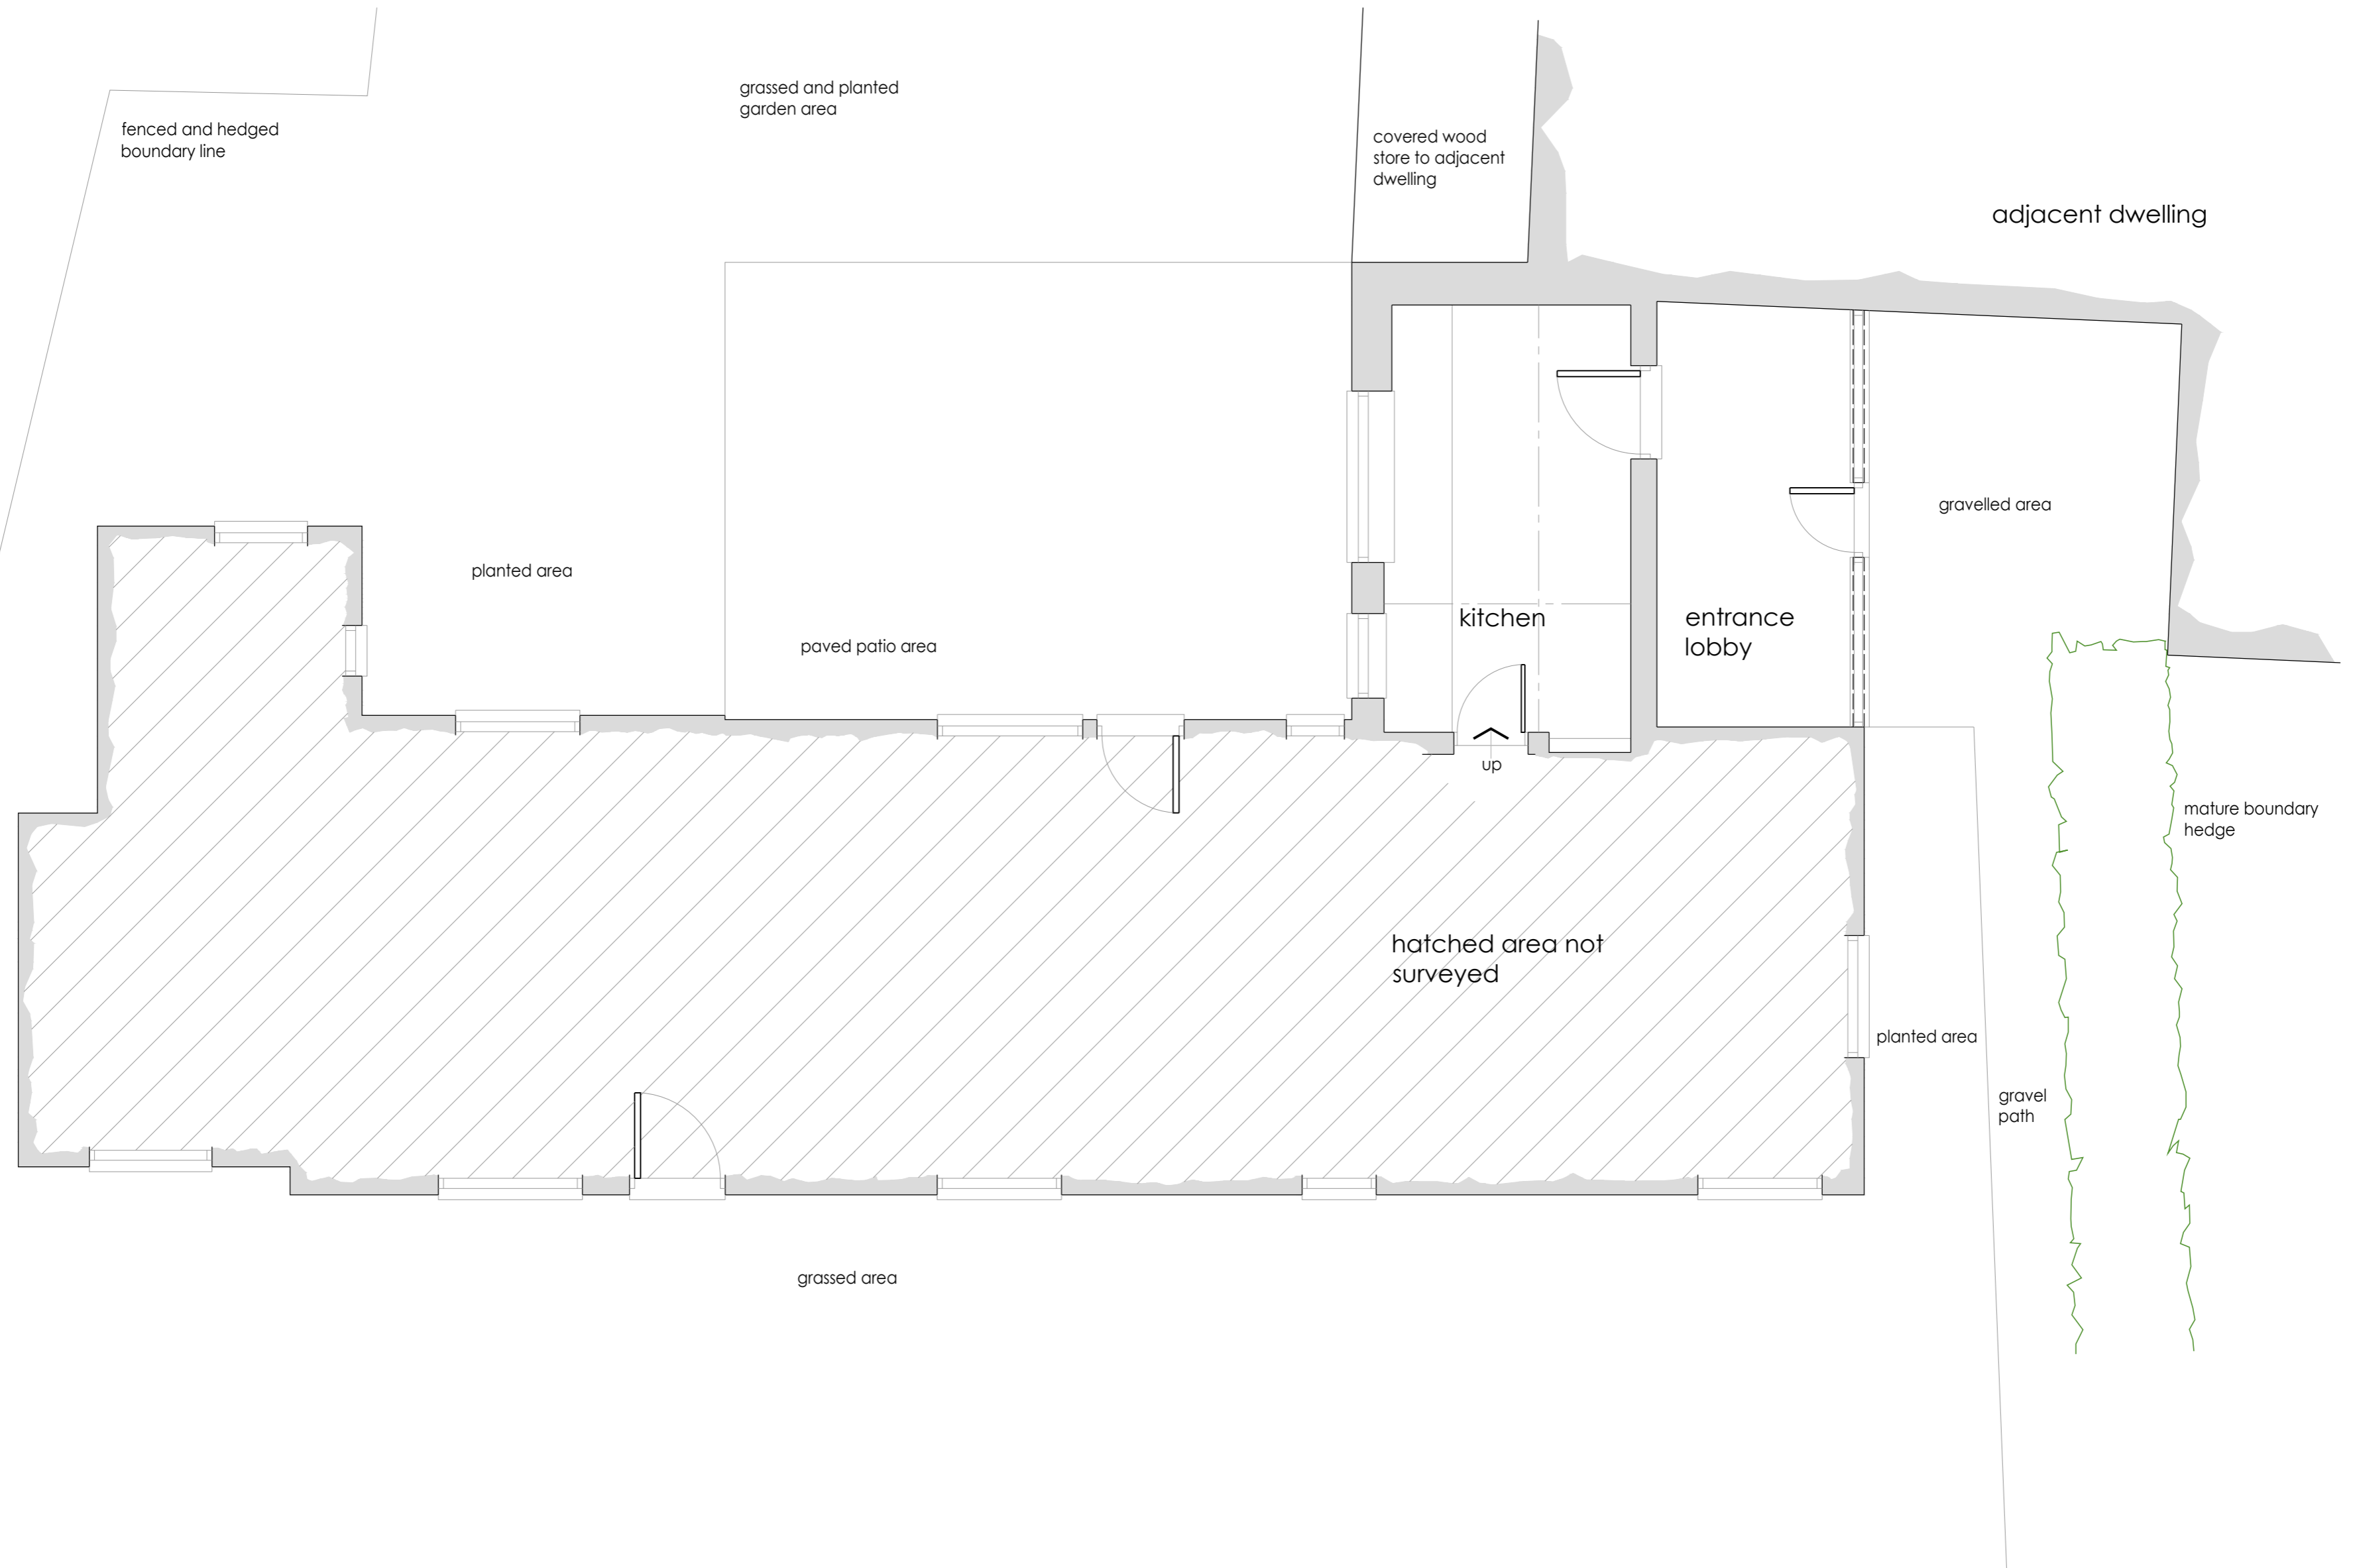

existing layout - survey drawing

kitchen alterations for jill maidment
willys croft . church road . wrenningham . norfolk . NR16 1BA
date december 2020 scale 1:50 A2
job JM/1763 dwg 9902

andrew p r love architecture . design . planning
cherry tree farm . wymondham road . bunwell . norfolk . nr16 1nb telephone . 01953 789911
e-mail . info@andrewprloveadp.co.uk website . www.andrewprloveadp.co.uk

