


A 23 06 2021 window references added  
 B 03 09 2021 roof windows added to kitchen

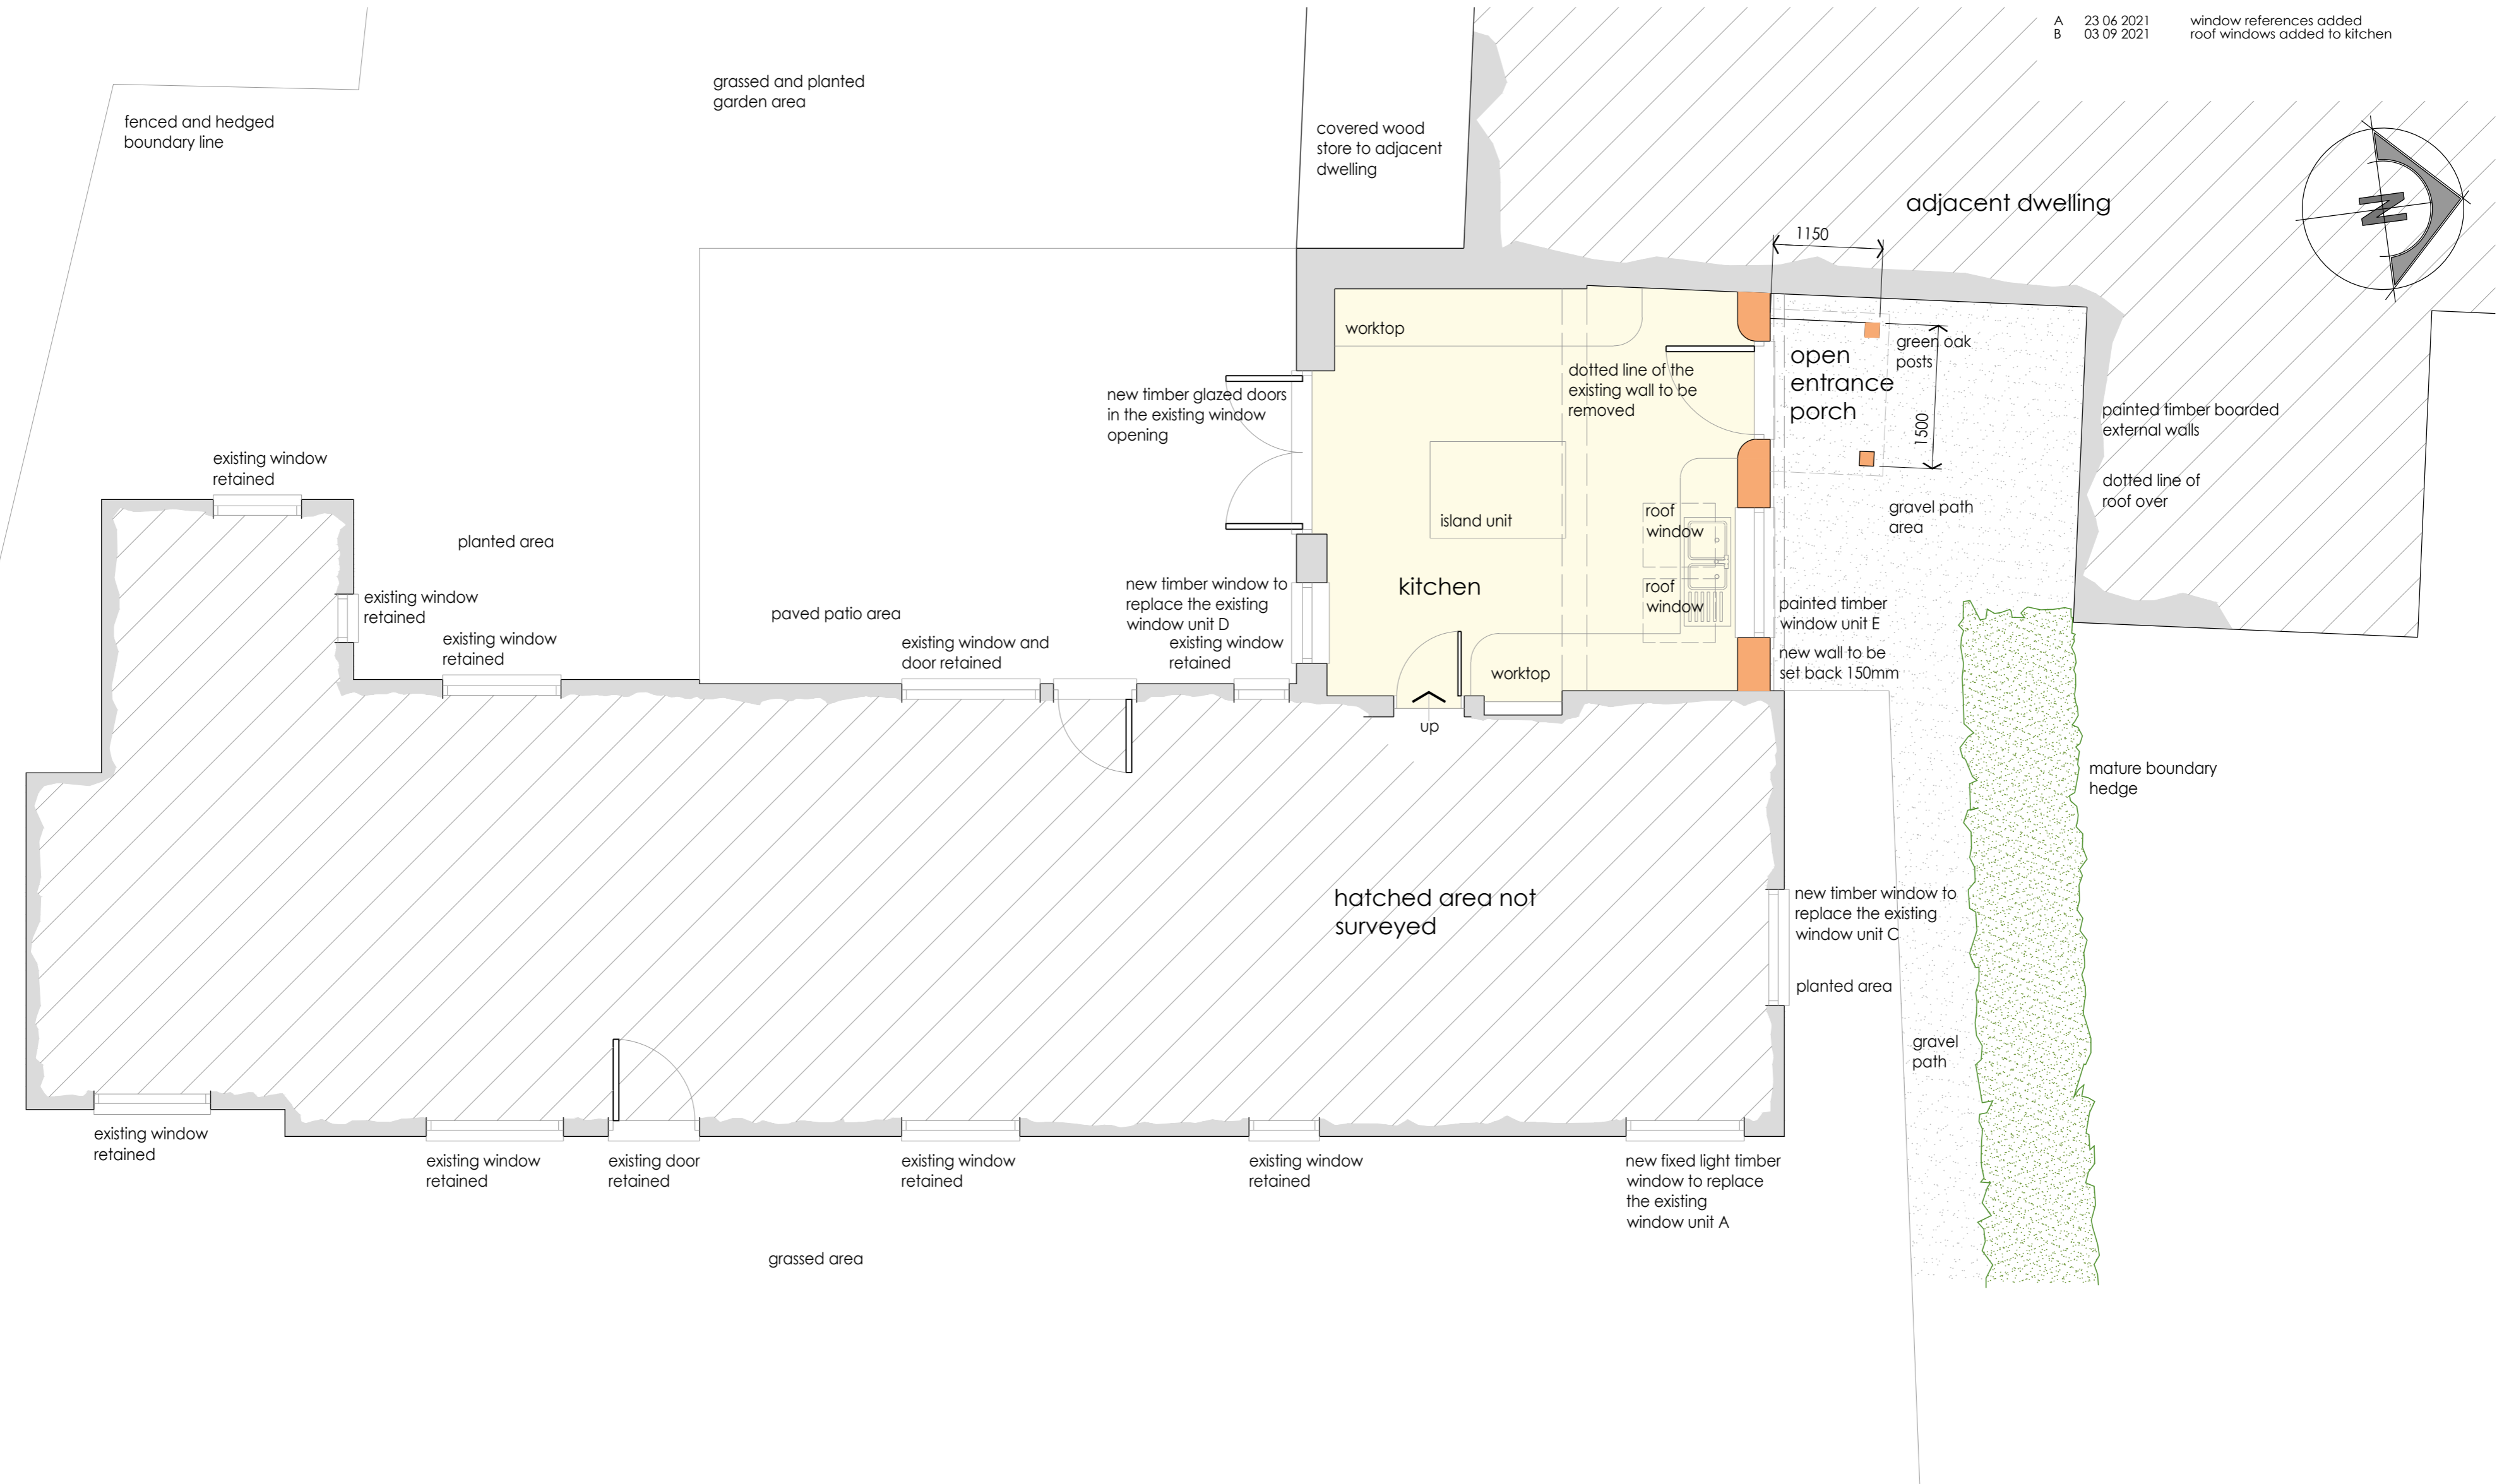

proposed layout - scheme FOUR

kitchen alterations for jill maidment  
 willys croft . church road . wrenningham . norfolk . NR16 1BA  
 date april 2021 scale 1:50 A2  
 job JM/1763 dwg SK07B

andrew p r love architecture . design . planning  
 cherry tree farm . wymondham road . bunwell . norfolk . nr16 1nb telephone . 01953 789911

e-mail . info@andrewprloveadp.co.uk website . www.andrewprloveadp.co.uk

any discrepancy to be reported to andrew p r love architecture . design . planning . ltd  
 all dimensions to be checked on site  
 © this drawing and all content is the copyright of andrew p r love architecture . design . planning ltd

