



J.W. Souttar

ARCHITECTURAL SERVICES
& BUILDING CONSTRUCTION

3a Clerk Street
Brechin, Angus
DD9 6AF

Telephone: 01356 623435
Office: 01356 623435
Mobile: 07802 742226
Fax: 01356 625182

Email: jack@jwsouttar.com
Website: www.jwsouttar.com


TITLE
Proposed External Alterations to
Rear of Dwelling House at
62 High Street
Brechin

CLIENT
Mr A. Coull


DESCRIPTION
Site and Location Plans and
Elevations

DRAWING TYPE
Working Drawing


DWG No.	SCALE
WD1/2212/21	-
DATE	REVISION
August 2021	-

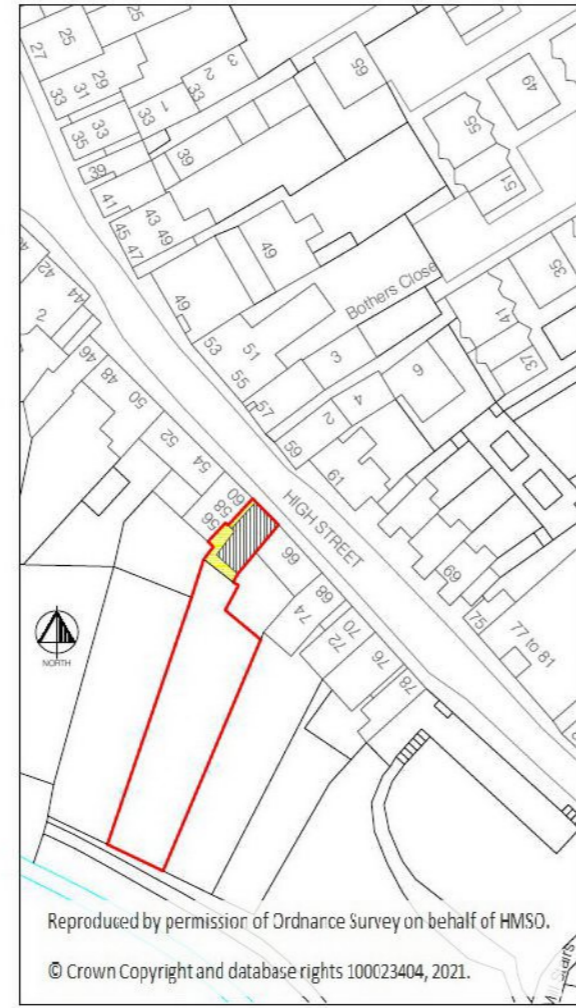


Location Plan 1:1250
SCALE OF METRES = 1-1250

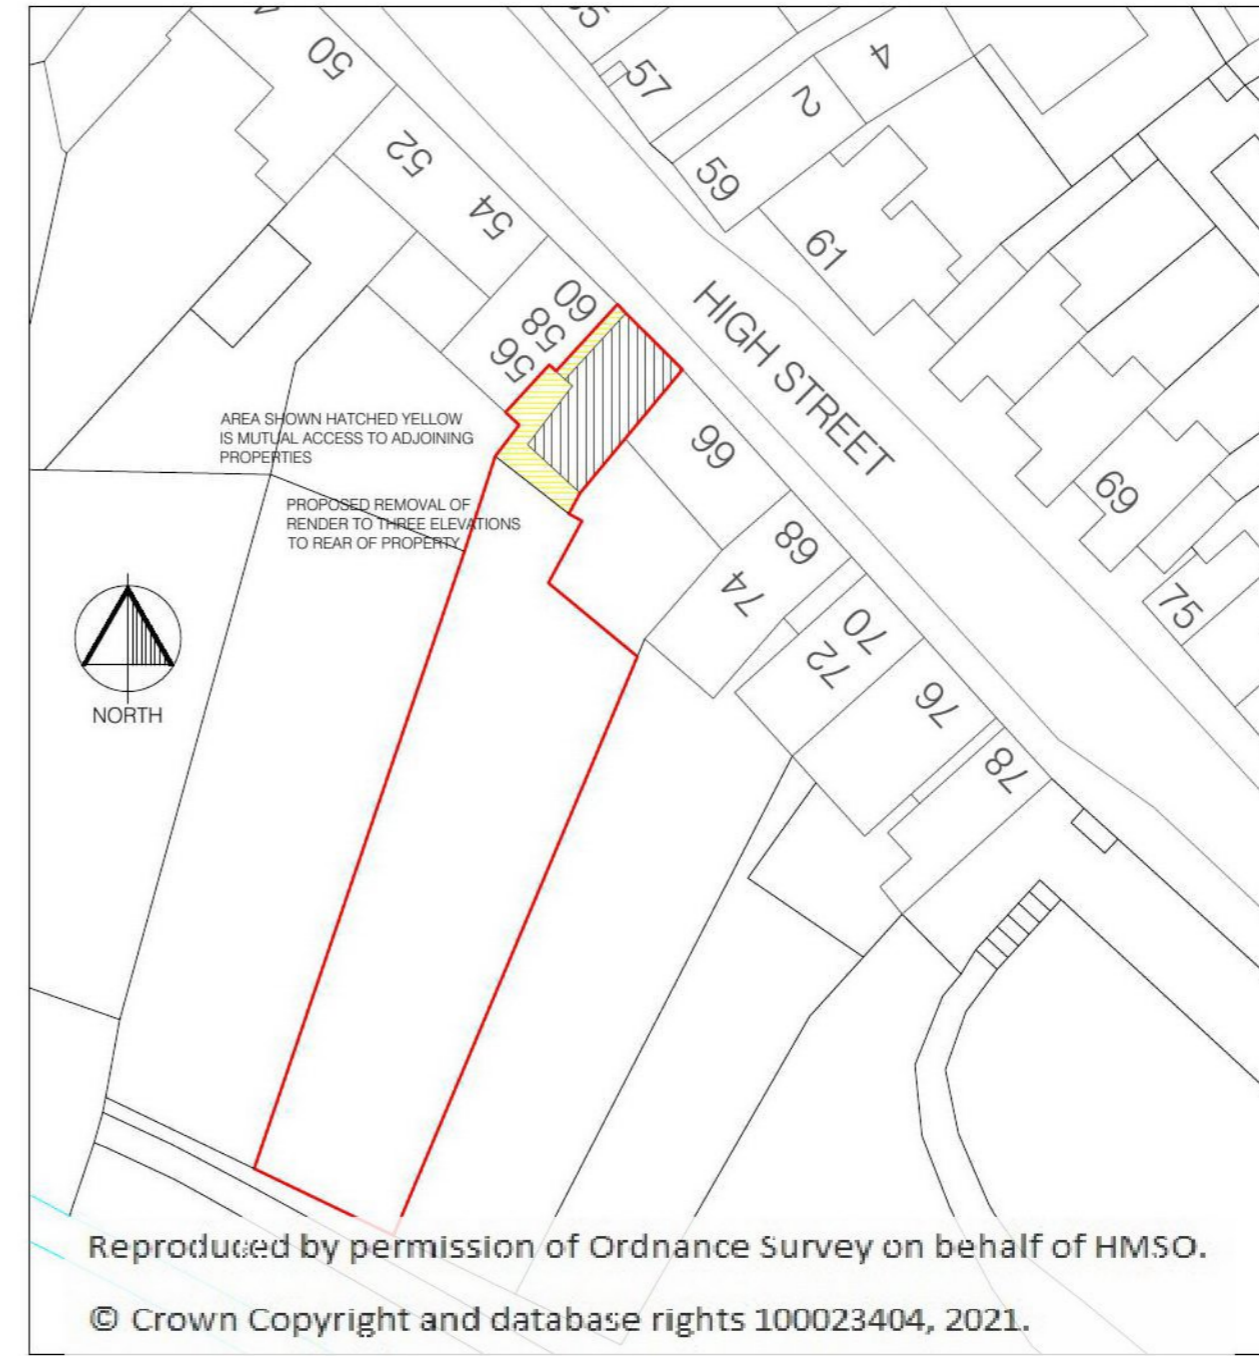


Site Plan 1:500
SCALE OF METRES = 1-500

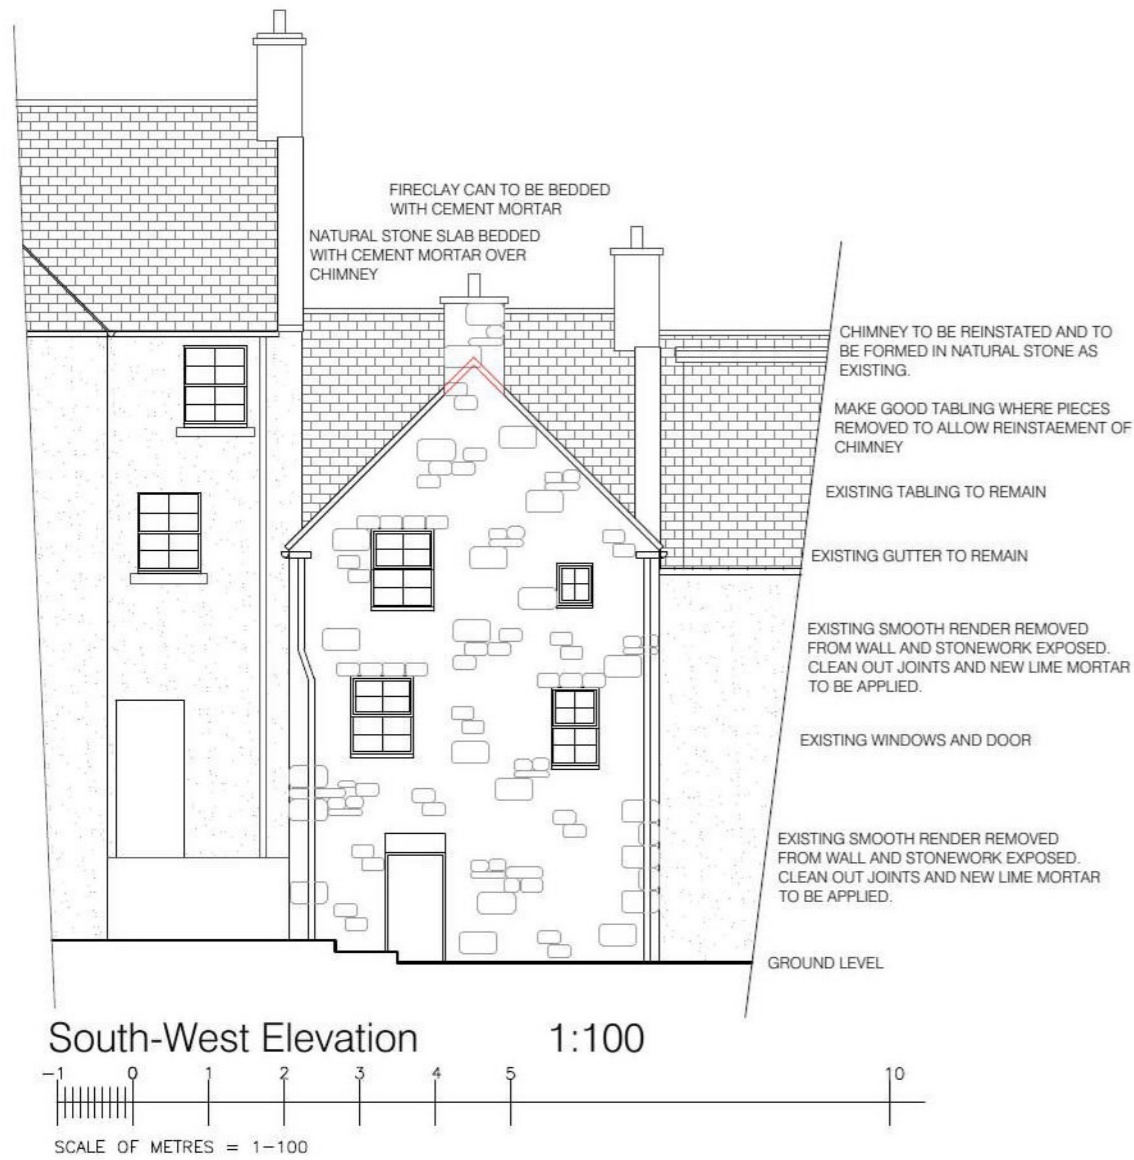

South-West Elevation 1:100
SCALE OF METRES = 1-100

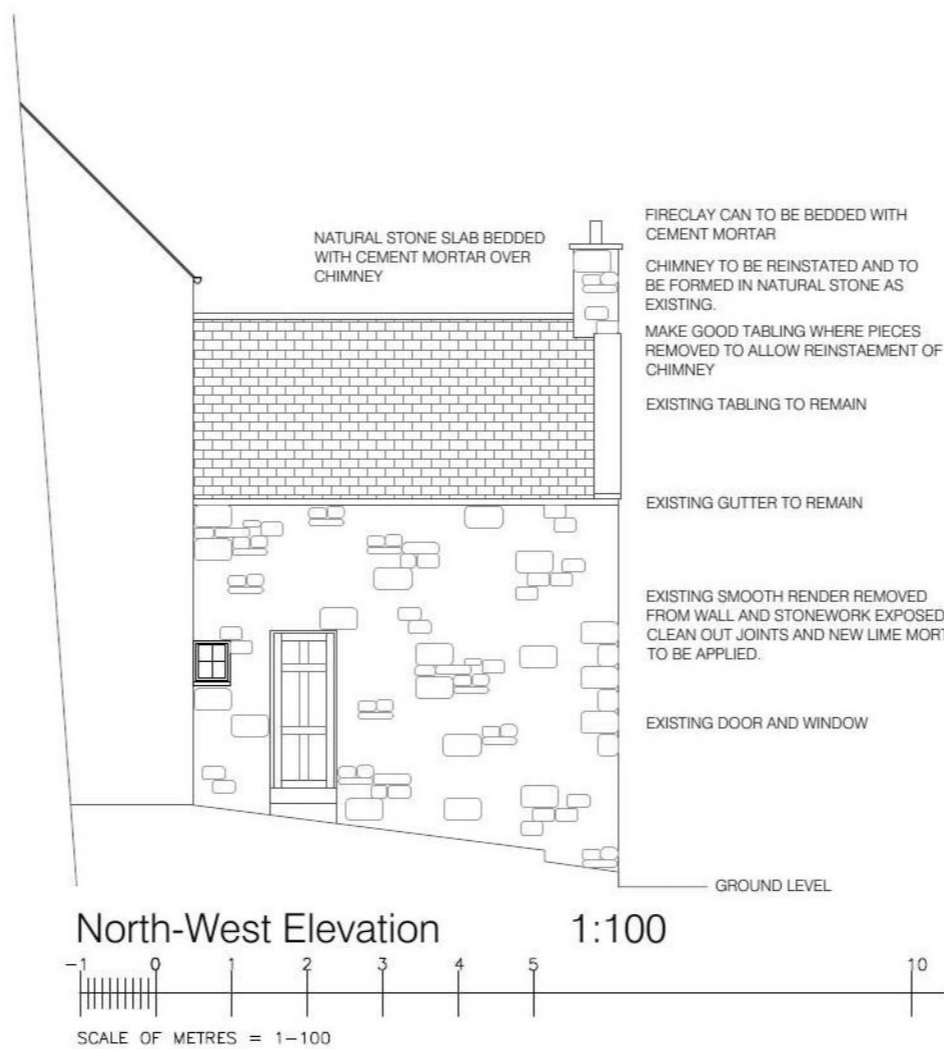

North-West Elevation 1:100
SCALE OF METRES = 1-100

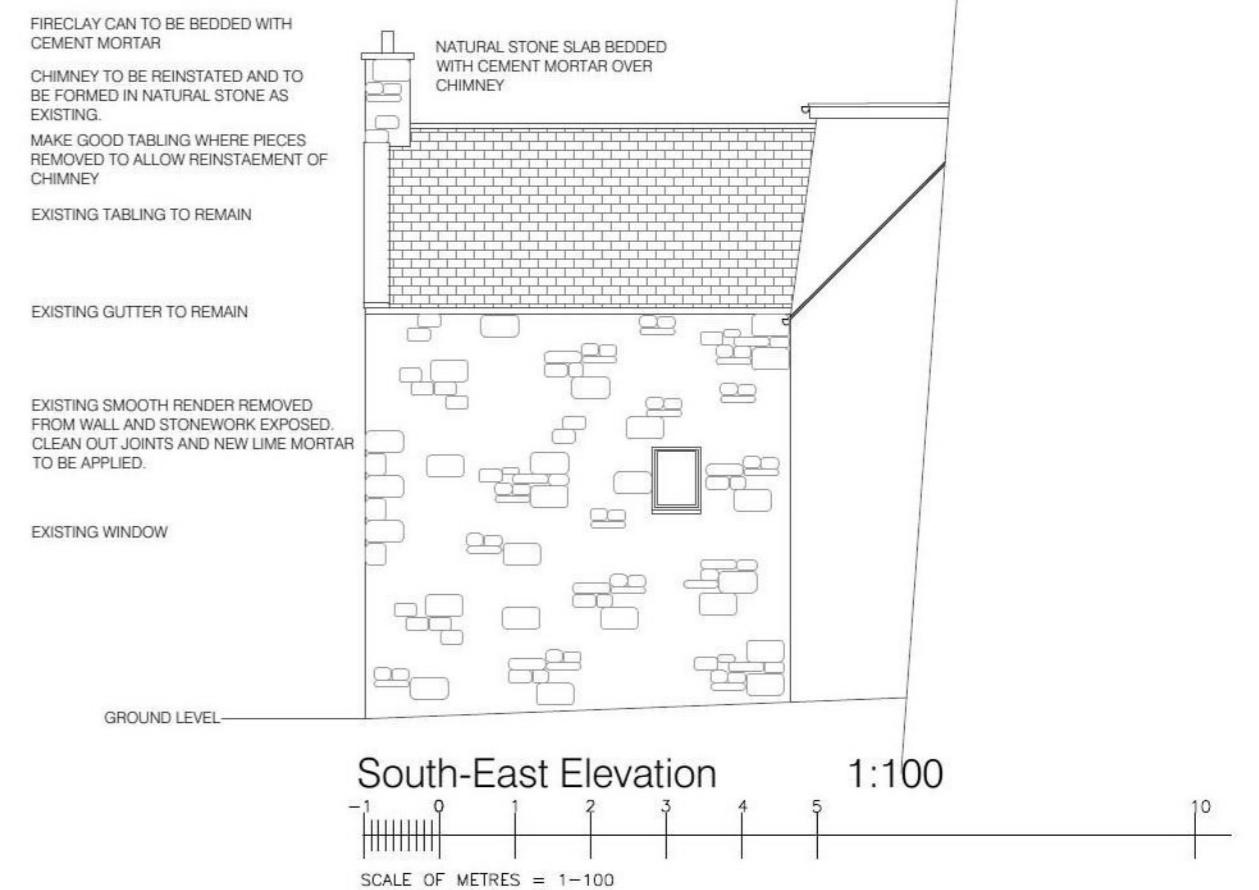

South-East Elevation 1:100
SCALE OF METRES = 1-100