


Application for a dormer bungalow

WINDOW PROFILES (DB-WP-15)

Scale 1 : 20


280921

SKYLIGHT WINDOW
vertical section
double glazed
timber makers natural finish
1500mm x 1000mm

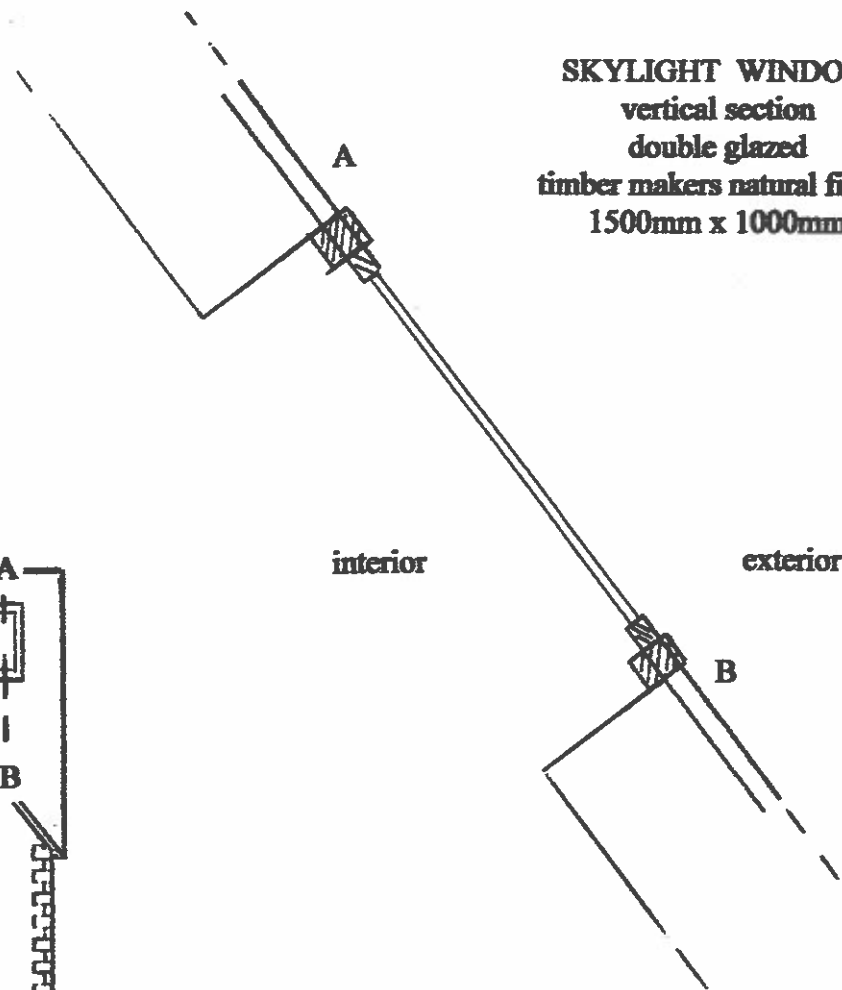


interior

exterior

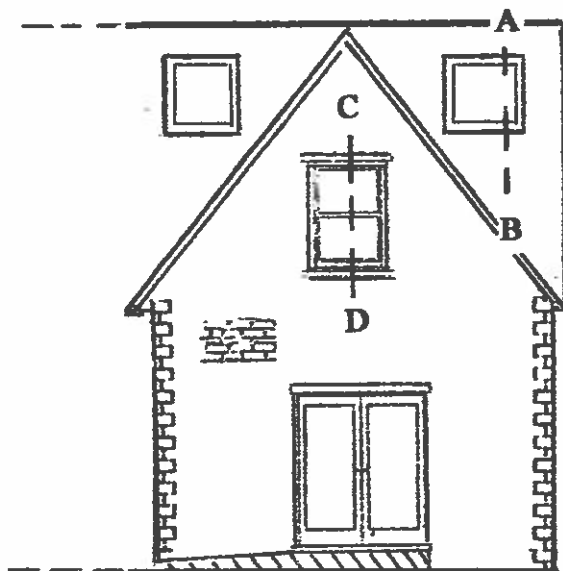

SOUTH ELEVATION

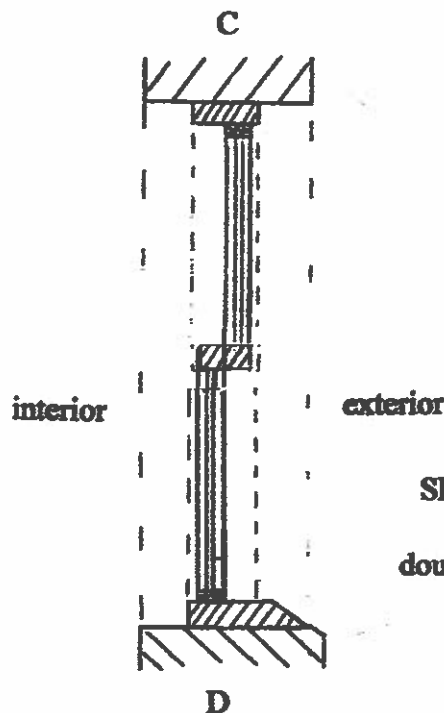

interior

exterior

SLIDING SASH WINDOW
vertical section
double glazed, easy-lift handles
timber painted white
1400mm x 1000mm