



TWO WINDOWS TO BE REPLACED

EXISTING WINDOWS

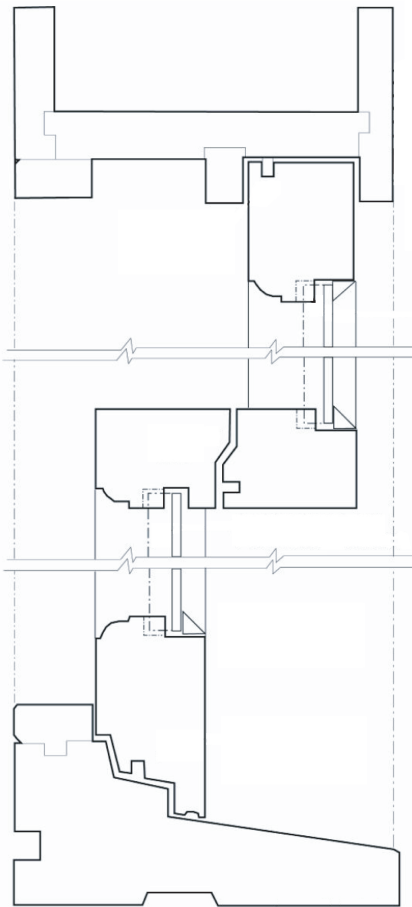

SECTION THROUGH WINDOW

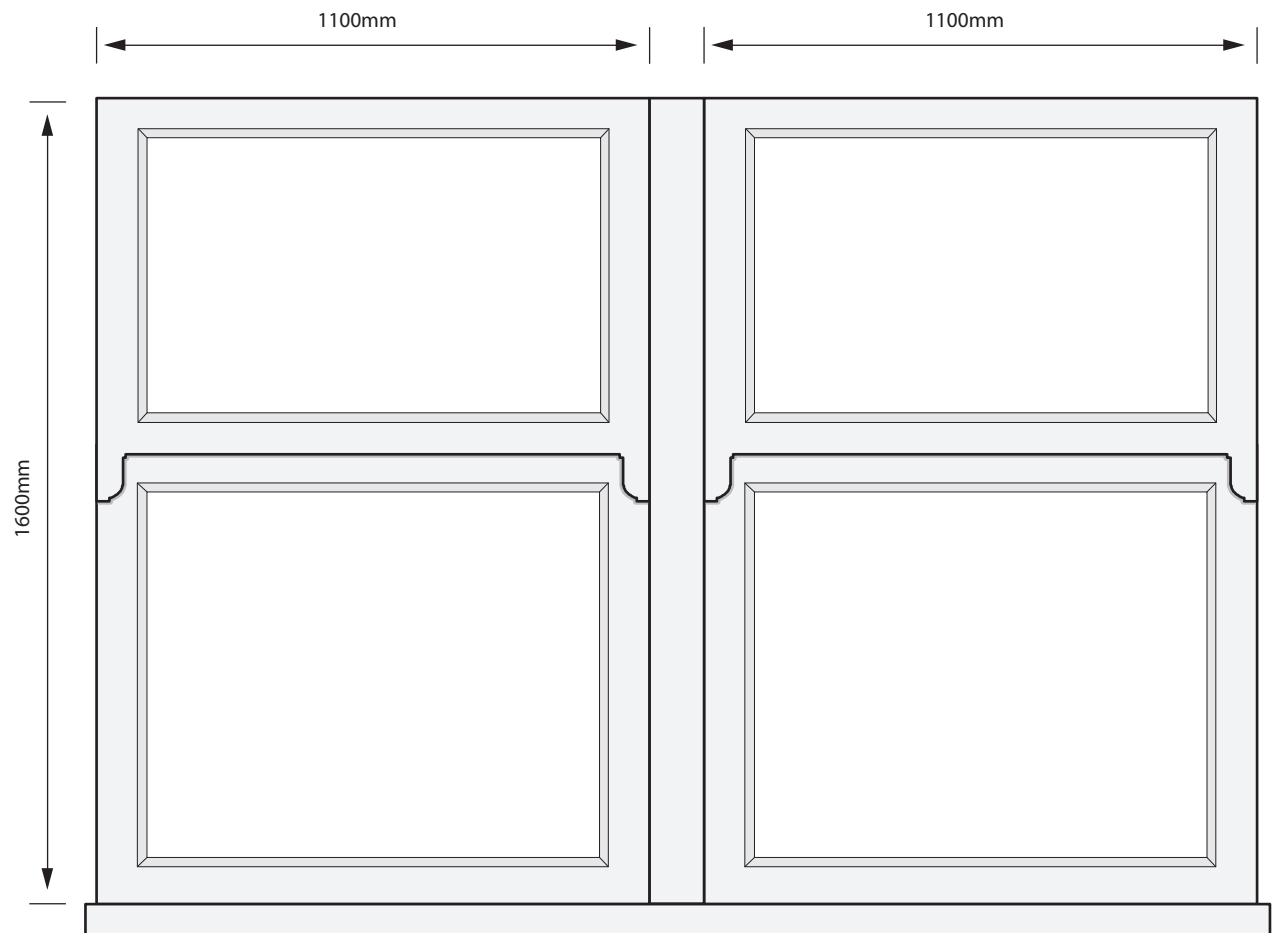

ELEVATION DRAWING